



7-ELEVEN


DISCLAIMER:  
THIS IS NOT A LEGAL  
DOCUMENT. INTENT TO  
SHOW CURRENT  
EQUIPMENT  
CONDITIONS

7-ELEVEN  
41901 - 1045040  
YOSEMITE AVE @ G ST.  
MERCED, CA

DRAWN BY: MD  
SCALE: NOT TO SCALE  
DATE: 11-20-20

7-Eleven Inc.  
Floor Planning Team  
MERCH  
FOOTPRINT

ATTACHMENT 5

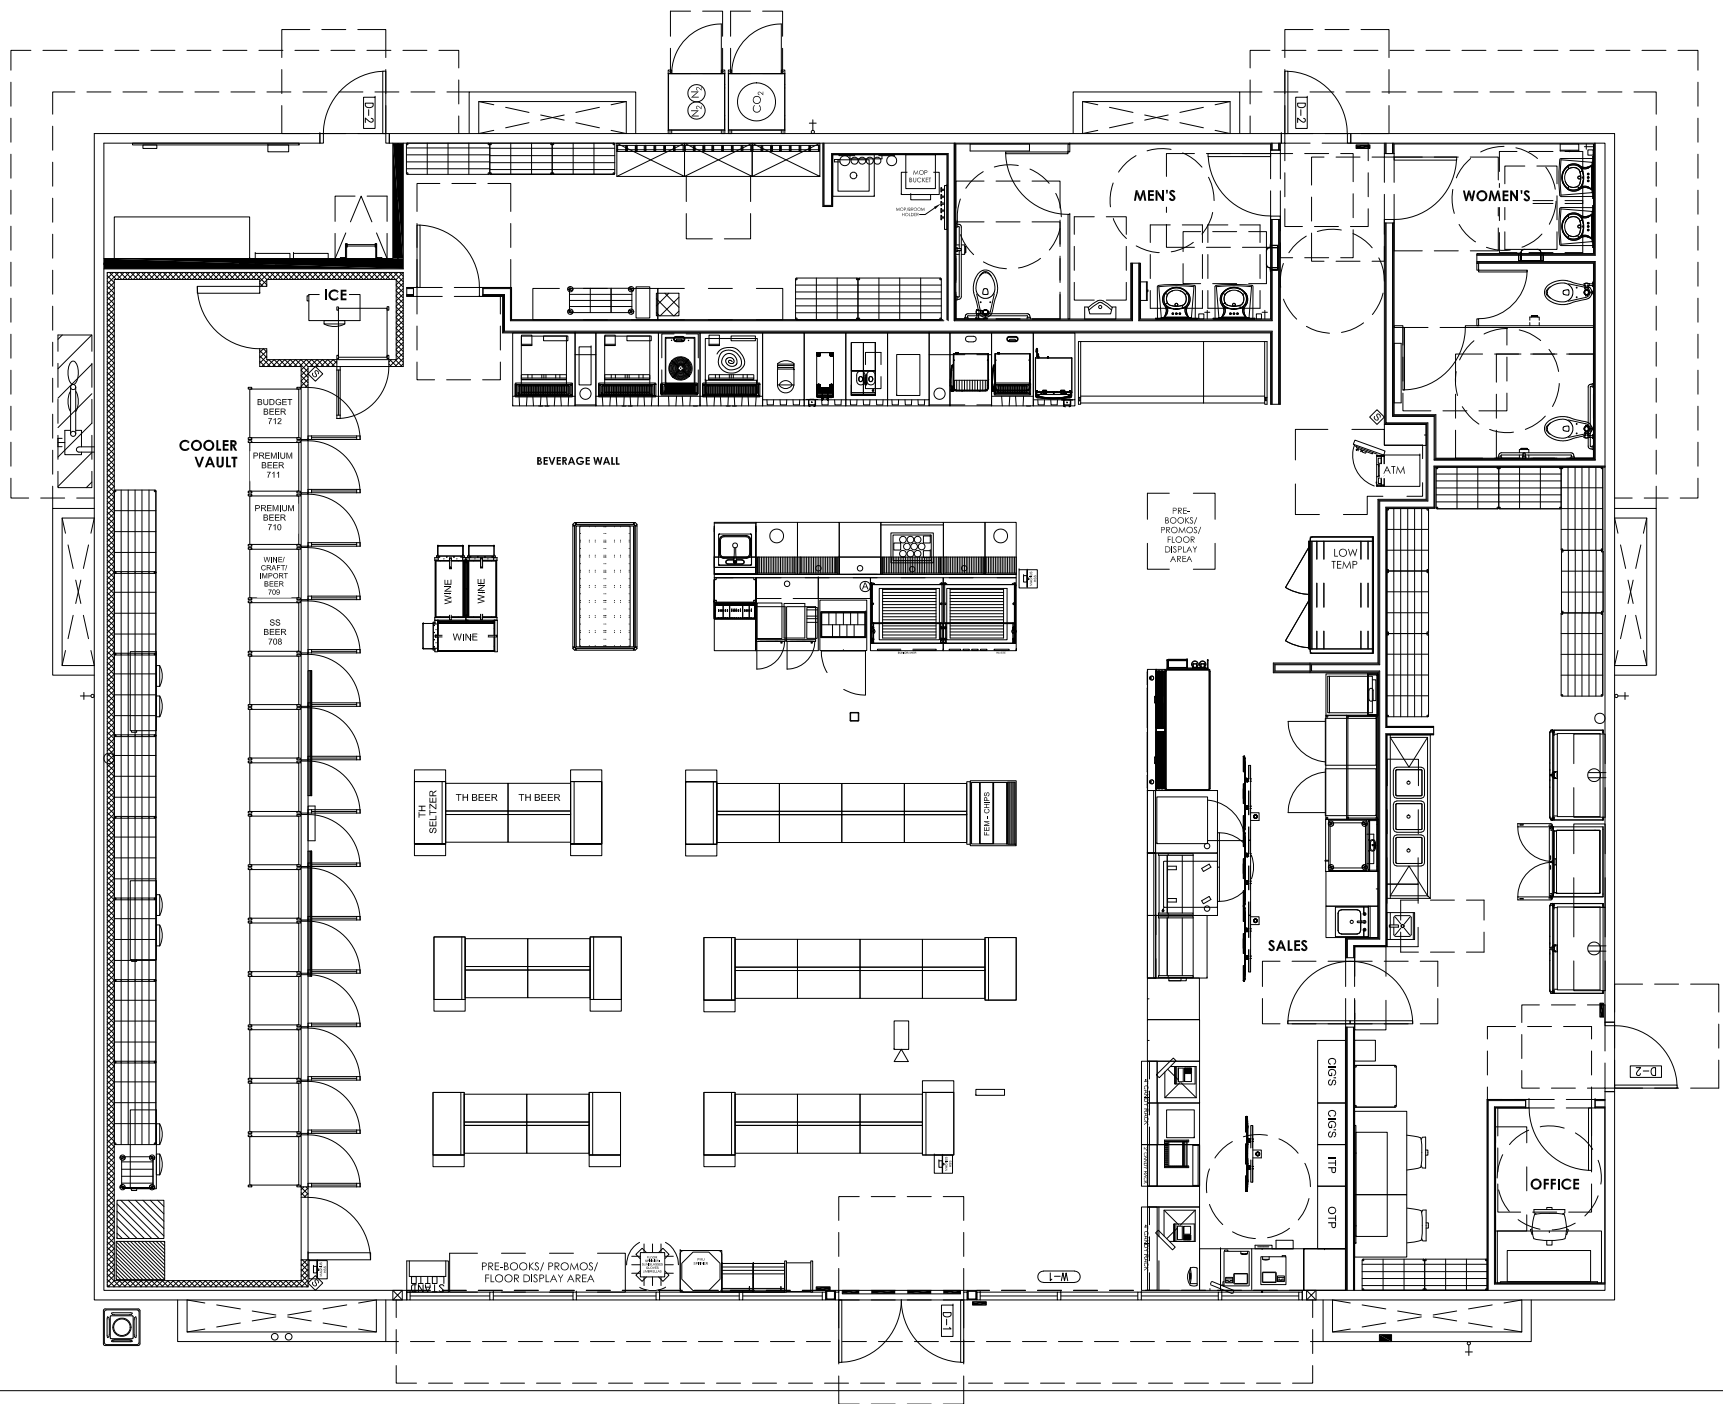

THIS DRAWING IS FOR THE REVIEW / APPROVAL OF THE  
MERCHANDISE FOOTPRINT AND RETAIL SECTIONS ONLY