
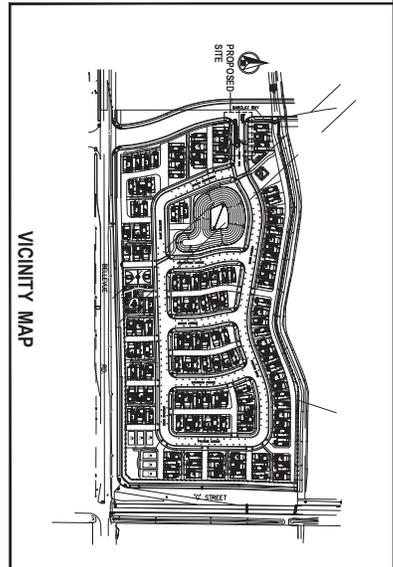
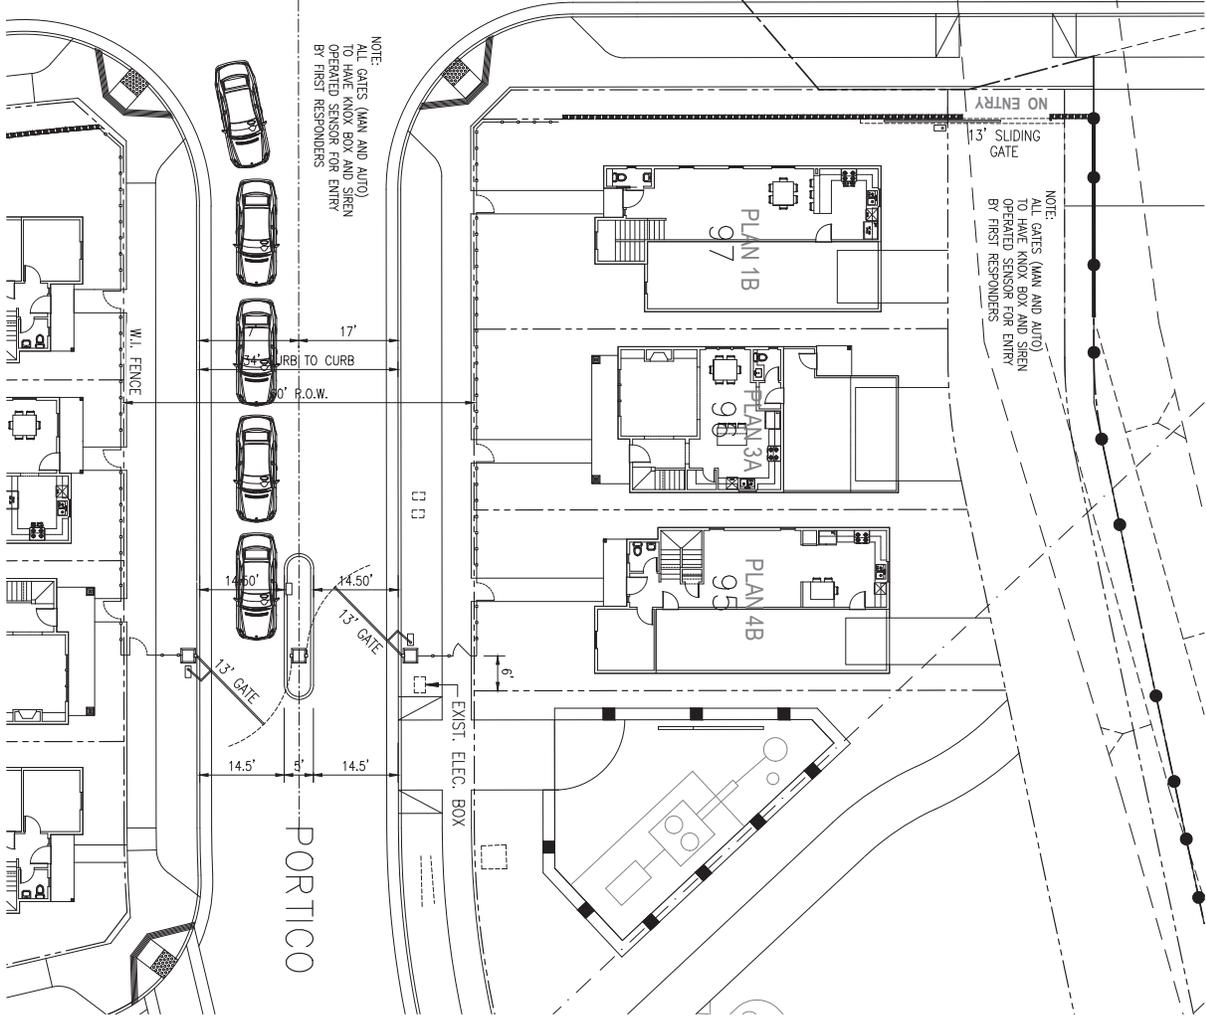


BARCLAY WAY

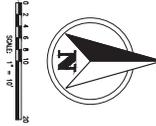

**SITE PLAN FOR PROPOSED SECURITY GATE  
 PASEO SUBDIVISION**

**JOB SITE:  
 NORTHWEST CORNER OF BELLEVUE RD. & 'G' STREET  
 CITY OF MENLO PARK, CA 94025**

**ATTACHMENT B**

**GOLDEN VALLEY**  
 ENGINEERING & SURVEYING

12400 BELLEVUE ROAD, SUITE 200  
 MENLO PARK, CA 94025  
 TEL: (650) 723-2554  
 FAX: (650) 723-2554

PROJECT NO.: 2022-001

DATE: 10/20/22

SCALE: AS SHOWN

BY: [Signature]

CHECKED BY: [Signature]

DATE: 10/20/22

PROJECT: PASEO SUBDIVISION

DATE: 10/20/22

SCALE: AS SHOWN

BY: [Signature]

CHECKED BY: [Signature]

DATE: 10/20/22

PROJECT: PASEO SUBDIVISION

**MG STAR, LLC**  
 Attn: Mihirank Gaham  
 P.O. Box 25643  
 Menlo Park, CA 94025  
 Tel: (650) 994-1197

Proposed Security Gate

DATE: October 2022

Checked by: Ahm Yu

Drawn by: Rick Ki

Job No: 21-167

SHEET NUMBER: