



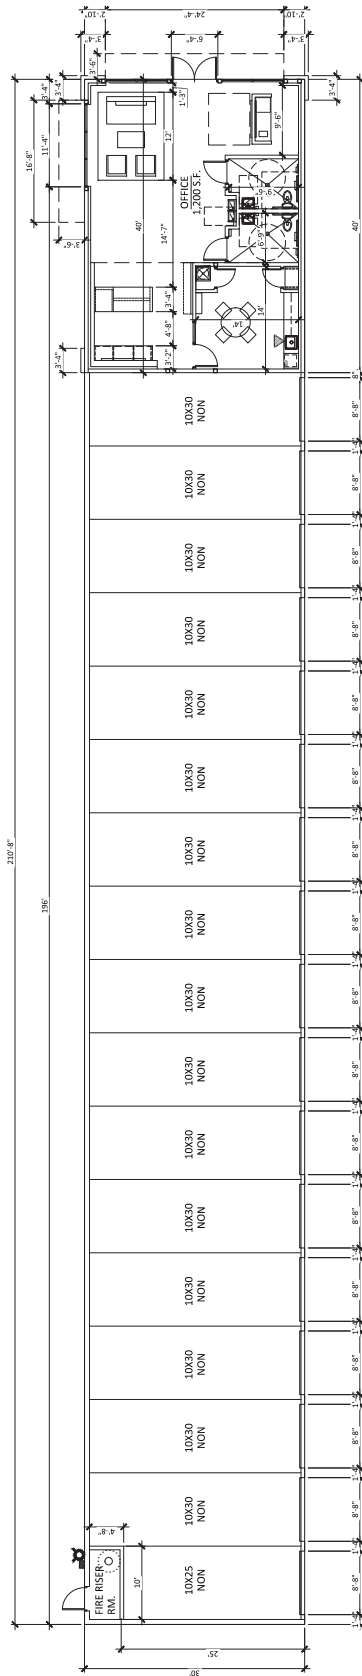


BUILDING "A" 1ST FLOOR PLAN
SCALE: 1/8" = 1'-0"

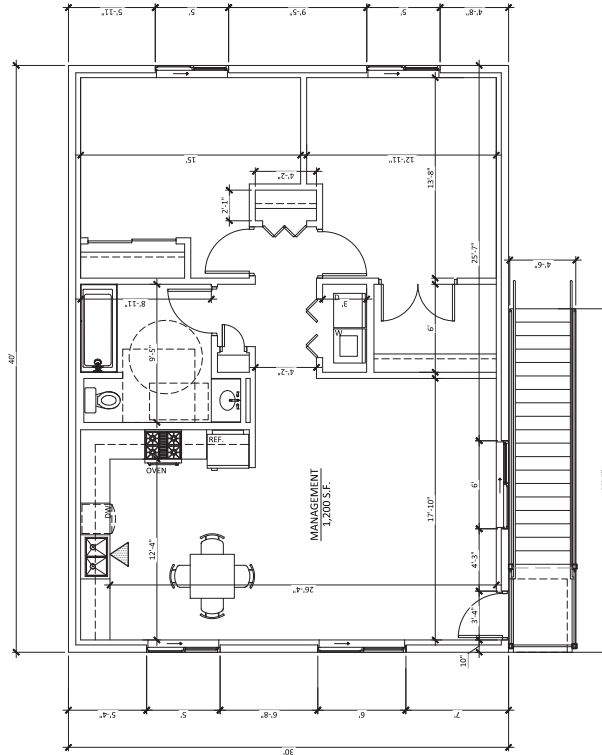

BUILDING "A" RESIDENCE 2ND FLOOR PLAN
SCALE: 1/4" = 1'-0"

BUILDING "A" UNIT MIX			
G.S.F. = 7,520 S.F.			
L.S.F. = 5,050 S.F.			
CLIMATE CONTROLLED UNIT MIX SUMMARY			
UNIT SIZE	TOTAL	S.F.	AREA
10'x25' NON	1	250	250
10'x30' NON	16	300	4800
TOTAL	17		5050

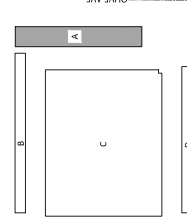



KEY MAP
SCALE: NTS



MERCED SECURITY STORAGE II, LLC
550 E. OLIVE AVE
MERCED, CA 95340
DATE: 11-27-2023 (PRELIMINARY)

FP-A
FLOOR PLAN
RKAA# 23054.50

0 2 2 2 2 0 0 0 0 0
RKAA ARCHITECTS, INC.
REGISTERED ARCHITECTS
UNIVERSITY OF CALIFORNIA
SCHOOL OF ARCHITECTURE
ARCHITECTS, INC. AND
ASSOCIATES, INC. ARE
EQUAL OPPORTUNITY
EMPLOYERS. MINORITIES
AND WOMEN ARE
ENCOURAGED TO APPLY
FOR EMPLOYMENT.

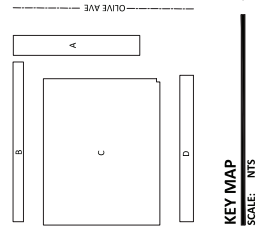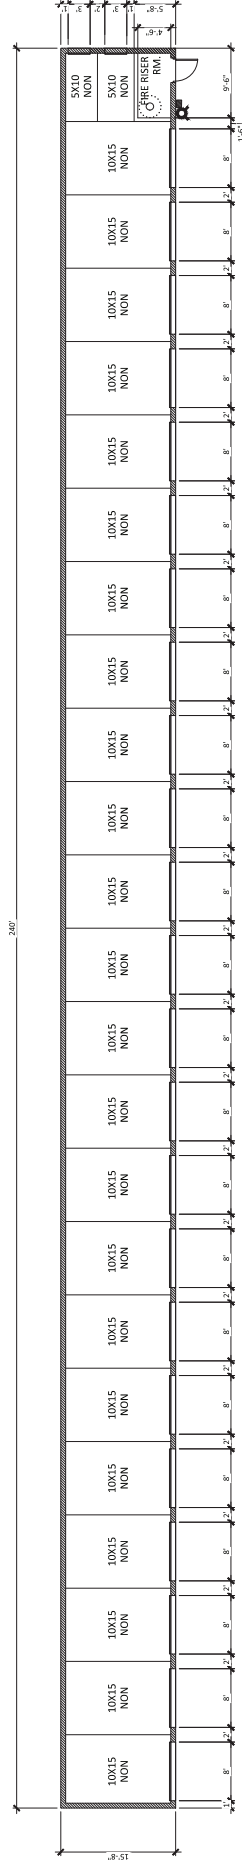

BUILDING "B" UNIT MIX			
G.S.F. = 3,760 S.F.			
L.S.F. = 3,543 S.F.			
NON CLIMATE CONTROLLED UNIT MIX SUMMARY			
UNIT SIZE	TOTAL	S.F. PER	AREA
5X10 NON	2	50	100
10X15 NON	23	150	3450
TOTAL	25		3550



BUILDING "B" FLOOR PLAN
SCALE: 1/16" = 1'-0"



MERCED SECURITY STORAGE II, LLC
550 E. OLIVE AVE
MERCED, CA 95340
DATE: 11-27-2023 (PRELIMINARY)

FP-B
FLOOR PLAN
RKAA# 23054.50

© 2023 RKAA
ALL RIGHTS RESERVED.
THIS DOCUMENT IS THE
PROPERTY OF RKAA
ARCHITECTS, INC. AND
SHALL NOT BE REPRODUCED
OR TRANSMITTED IN ANY
FORM OR BY ANY MEANS
WITHOUT THE WRITTEN
CONSENT OF RKAA
ARCHITECTS, INC.


BLD C
FP-1

DATE: 11-27-2023 (PRELIMINARY)




1ST FLOOR UNIT MIX		CC UNIT MIX SUMMARY			
G.S.F. = 42,750 S.F.		UNIT SIZE	TOTAL	S.F.	AREA
L.S.F. = 33,400 S.F.		PER			
5X5	14	25	350		
5X10	6	50	300		
10X5	63	50	3150		
10X10	43	100	4300		
10X15	54	150	8100		
10X20	44	200	8800		
10X30	28	300	8400		
TOTAL	252		33400		

The diagram shows a floor plan of a large rectangular building. The plan is divided into a grid of rooms. The top edge features a long corridor with multiple doorways leading into the main building area. The left edge also has a series of doorways. The interior is filled with various sized rooms, many of which are labeled with '10X10' or '5X5' dimensions. There are several smaller rooms, some of which are labeled '5X5' and '10X10'. The bottom edge shows a long corridor with a few doorways. The overall layout is symmetrical and organized.

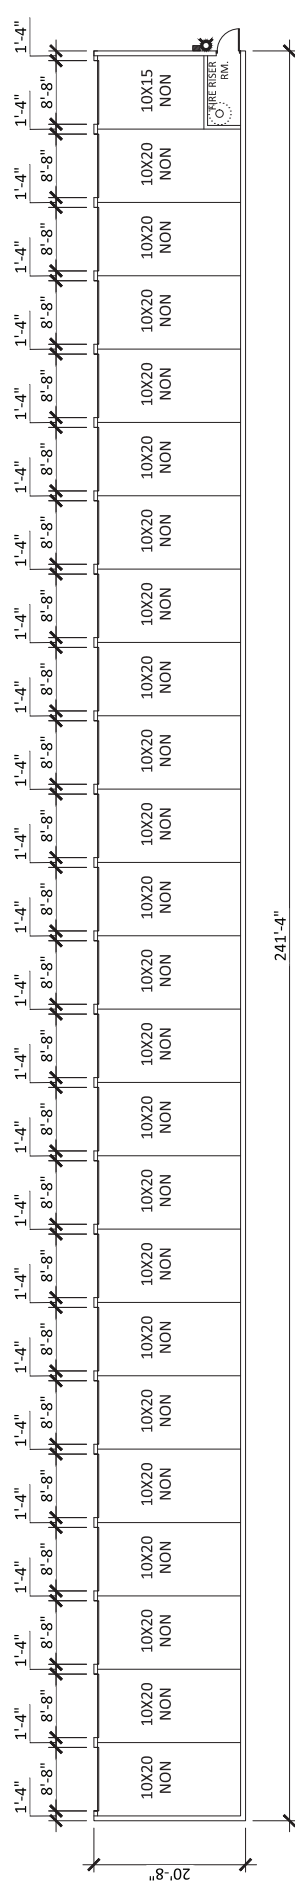

BUILDING D UNIT MIX			
G.S.F. = 4,588 S.F.			
L.S.F. = 4,750 S.F.			
CLIMATE CONTROLLED UNIT MIX SUMMARY			
UNIT SIZE	TOTAL	S.F. PER	AREA
DRIVE UP STORAGE			
10X15 NON	1	150	150
10X20 NON	23	200	4600
TOTAL	24		4750

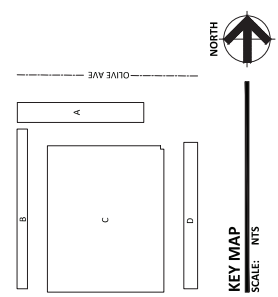

BUILDING "D" FLOOR PLAN
SCALE: 1/8"=1'-0"



MERCED SECURITY STORAGE II, LLC
550 E. OLIVE AVE
MERCED, CA 95340
DATE: 11-27-2023 (PRELIMINARY)

FP-D
FLOOR PLAN
RKAA# 23054.50

© 2023 RKAA
ALL RIGHTS RESERVED.
THIS DOCUMENT IS THE
PROPERTY OF RKAA
ARCHITECTS, INC. AND
IS NOT TO BE REPRODUCED
OR TRANSMITTED IN ANY
FORM OR BY ANY MEANS
WITHOUT THE WRITTEN
CONSENT OF RKAA
ARCHITECTS, INC.