

RAHILLY PARK
3400 NORTH PARSONS
AVENUE
MERCED, CA 95340
FAW 16155935
LISOW

Prepared For:



5001 Executive Parkway
San Ramon, California 94583

Vendor:



WIRELESS GROUP LLC
Connecting a Wireless World
605 Coolidge Drive, Suite 100
Folsom, California 95630

T0T SITE NO: CMI03021

PROJECT NO: 25-002

DRAWN BY: BW

HECKED BY: BW

REV	DATE	DESCRIPTION
0		
1		
2		
3		
3	3/10/2025	90% ZD SUB.

Licensee:



IT IS A VIOLATION OF LAW FOR ANY PERSON, UNLESS THEY ARE ACTING UNDER THE DIRECTION OF A LICENSED PROFESSIONAL ENGINEER, TO ALTER THIS DOCUMENT.

Designer / Engineer

Norman Scheel Structural Engineer

36 YEARS OF EXCELLENCE

1989 - 2025


Norman Scheel
Structural Engineer

Shoot Time:

PROPOSED ELEVATIONS

Sheet Number:

A-4.2

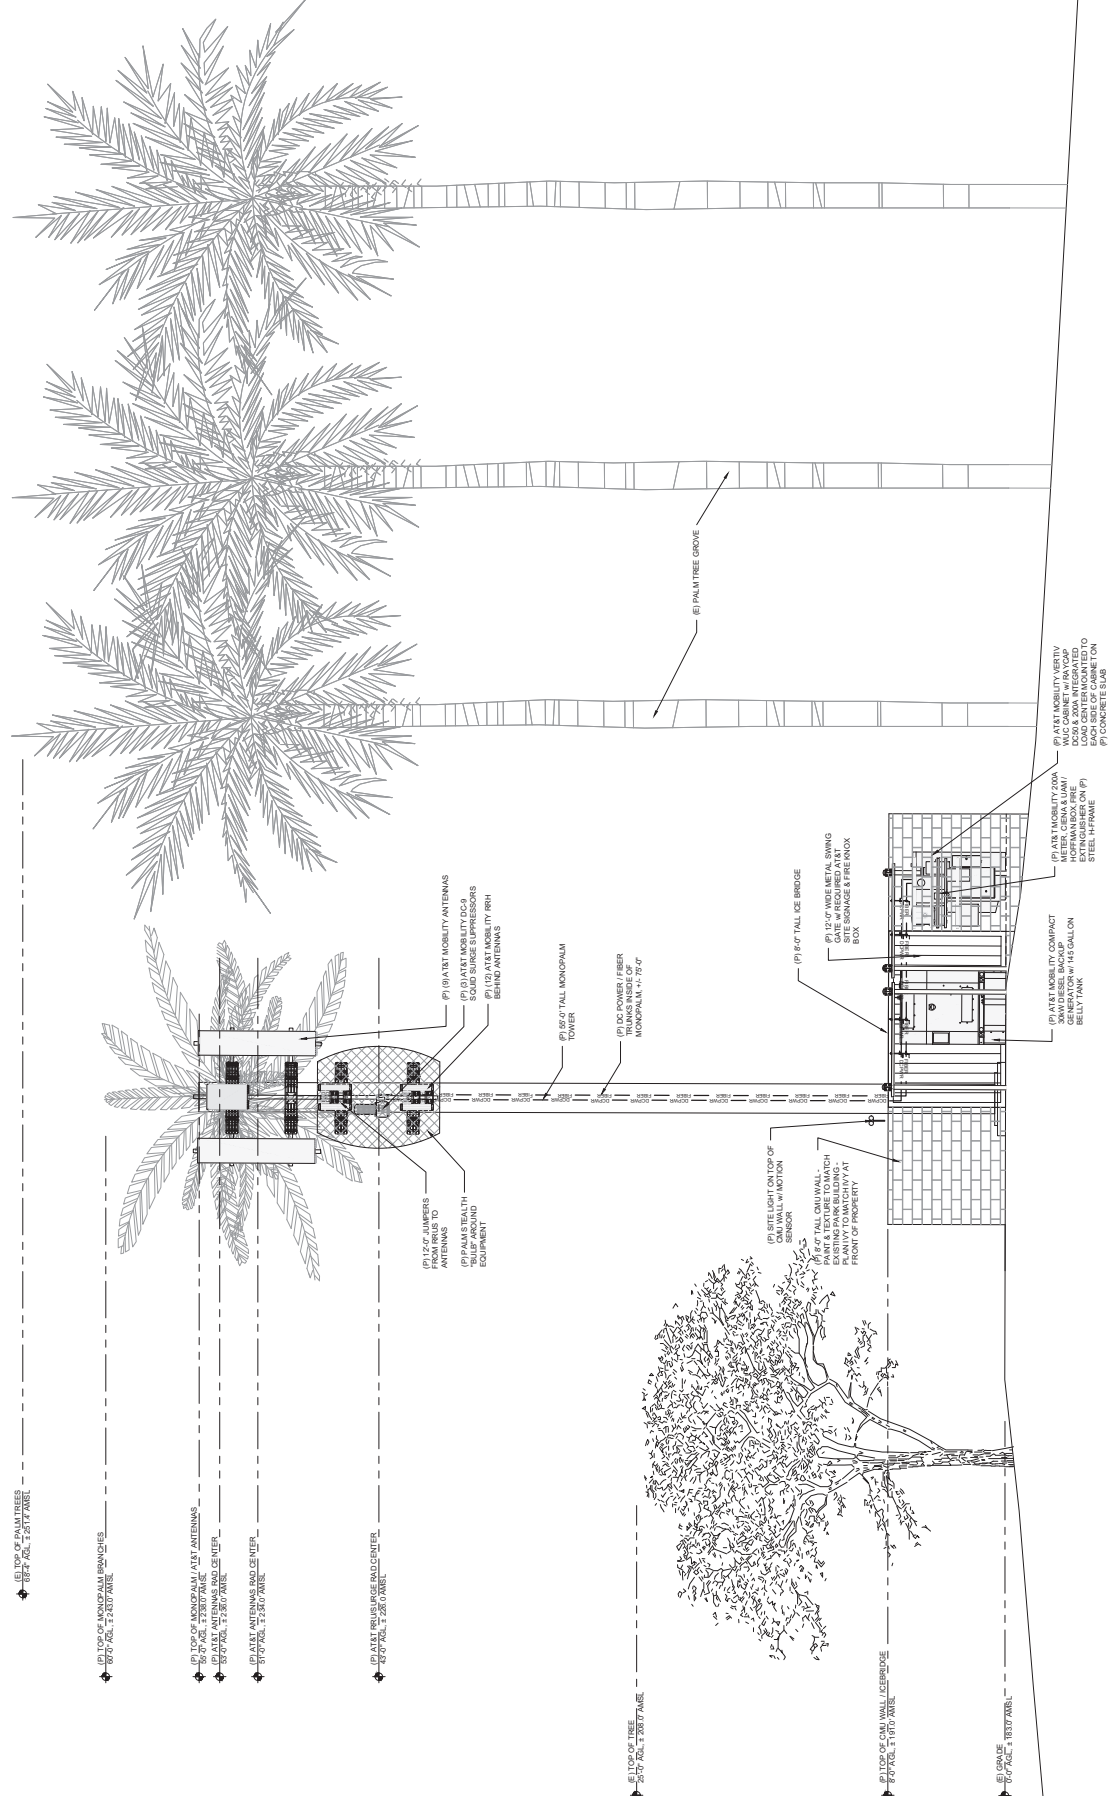

1 EAST ELEVATION $\frac{1}{4}" = 1'-0"$

RAHILLY PARK
3400 NORTH PARSONS
AVENUE
MERCED, CA 95340
FAX 16155905
USDW

Prepared For:



5001 Executive Parkway
San Ramon, California 94583

Vendor:



WIRELESS GROUP LLC
Connecting a Wireless World
605 Coolidge Drive, Suite 100
Folsom, California 95630

AT&T SITE NO: CVL02028

PROJECT NO: 25-002

DRAWN BY: BW

CHECKED BY: BW

[illegible]

Licensee:



IT IS A VIOLATION OF LAW FOR ANY PERSON, UNLESS THEY ARE ACTING UNDER THE DIRECTION OF A LICENSED PROFESSIONAL ENGINEER, TO ALTER THIS DOCUMENT.

Designer / Engineer:

**Norman
Scheel
Structural
Engineer**


5022 Sunrise Blvd.
Fair Oaks, California 95628

Shoot Time:

PROPOSED ELEVATIONS

Sheet Number:

A-4.3

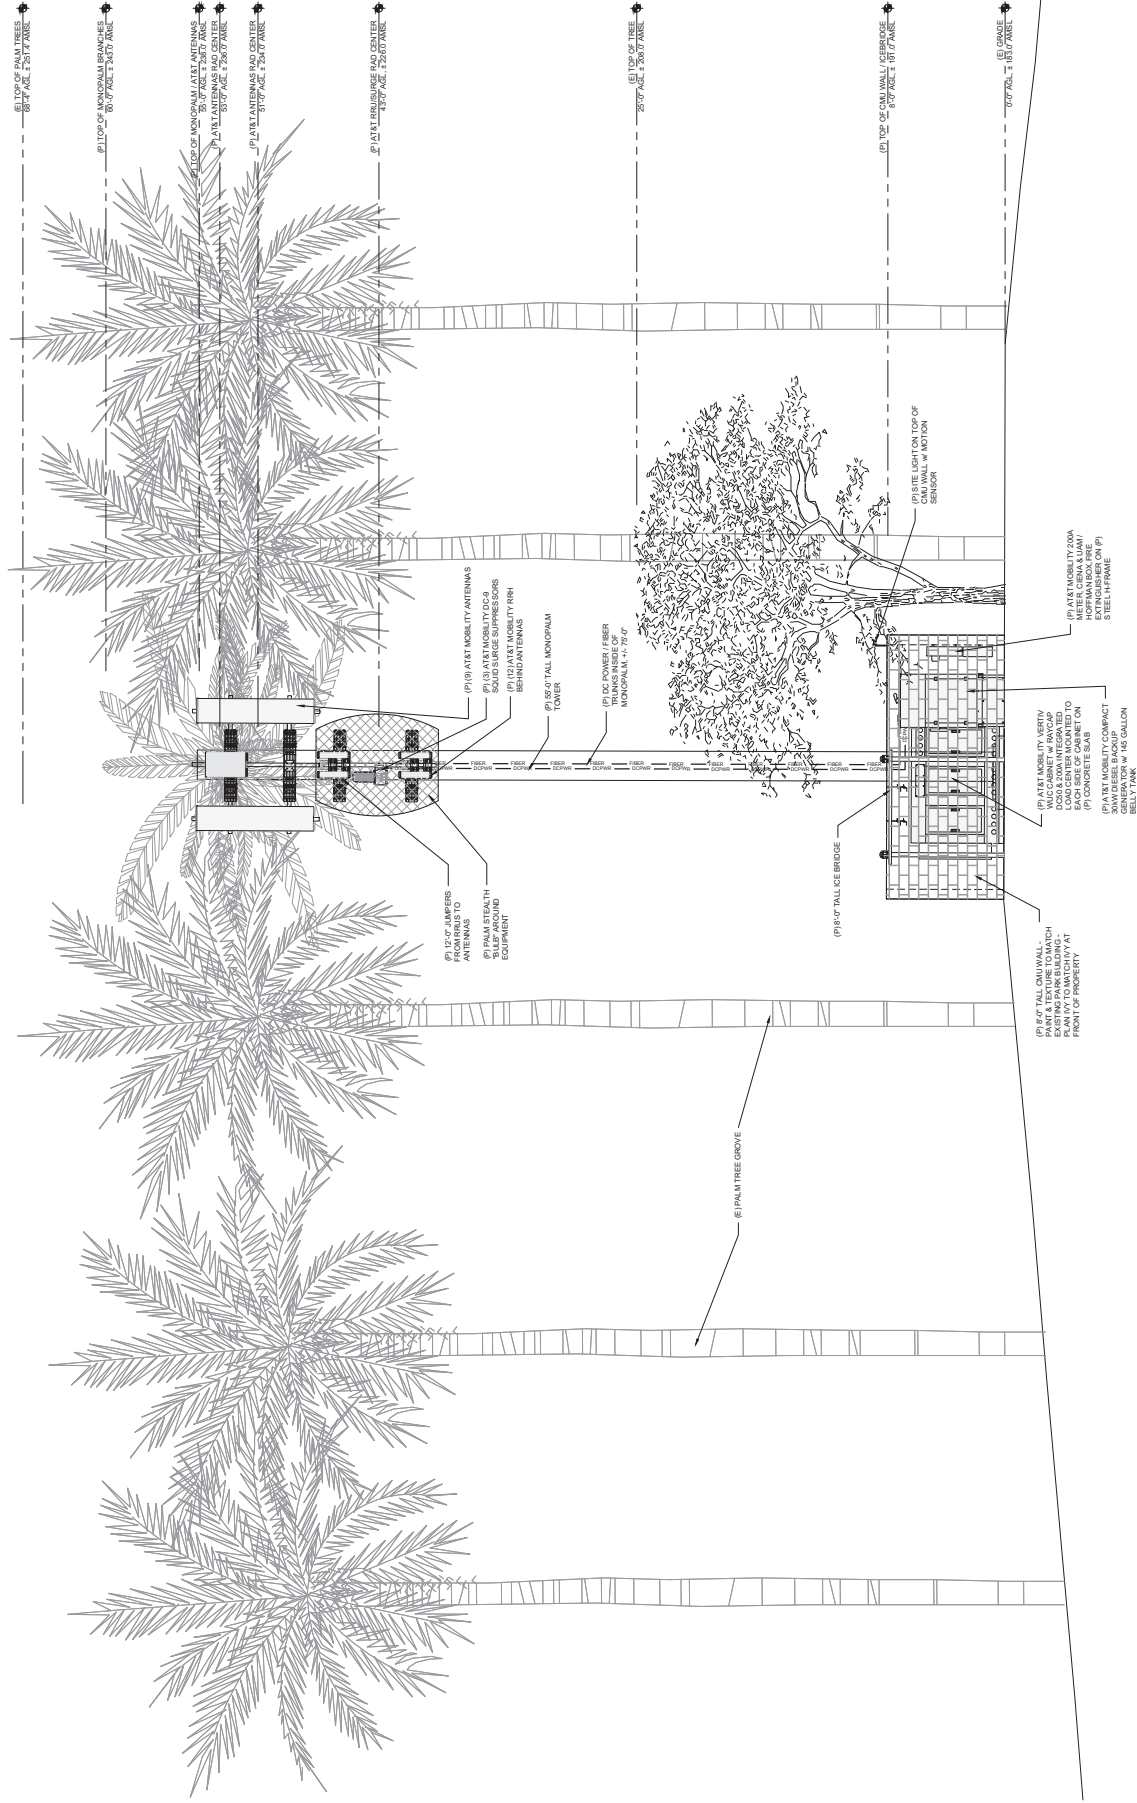

1 SOUTH ELEVATION
1/4" = 1'-0"

