


I:\1. Current Projects\122013 - Regional Park Restrooms\Drawing\1007-CVR & NIS-AZ.dwg

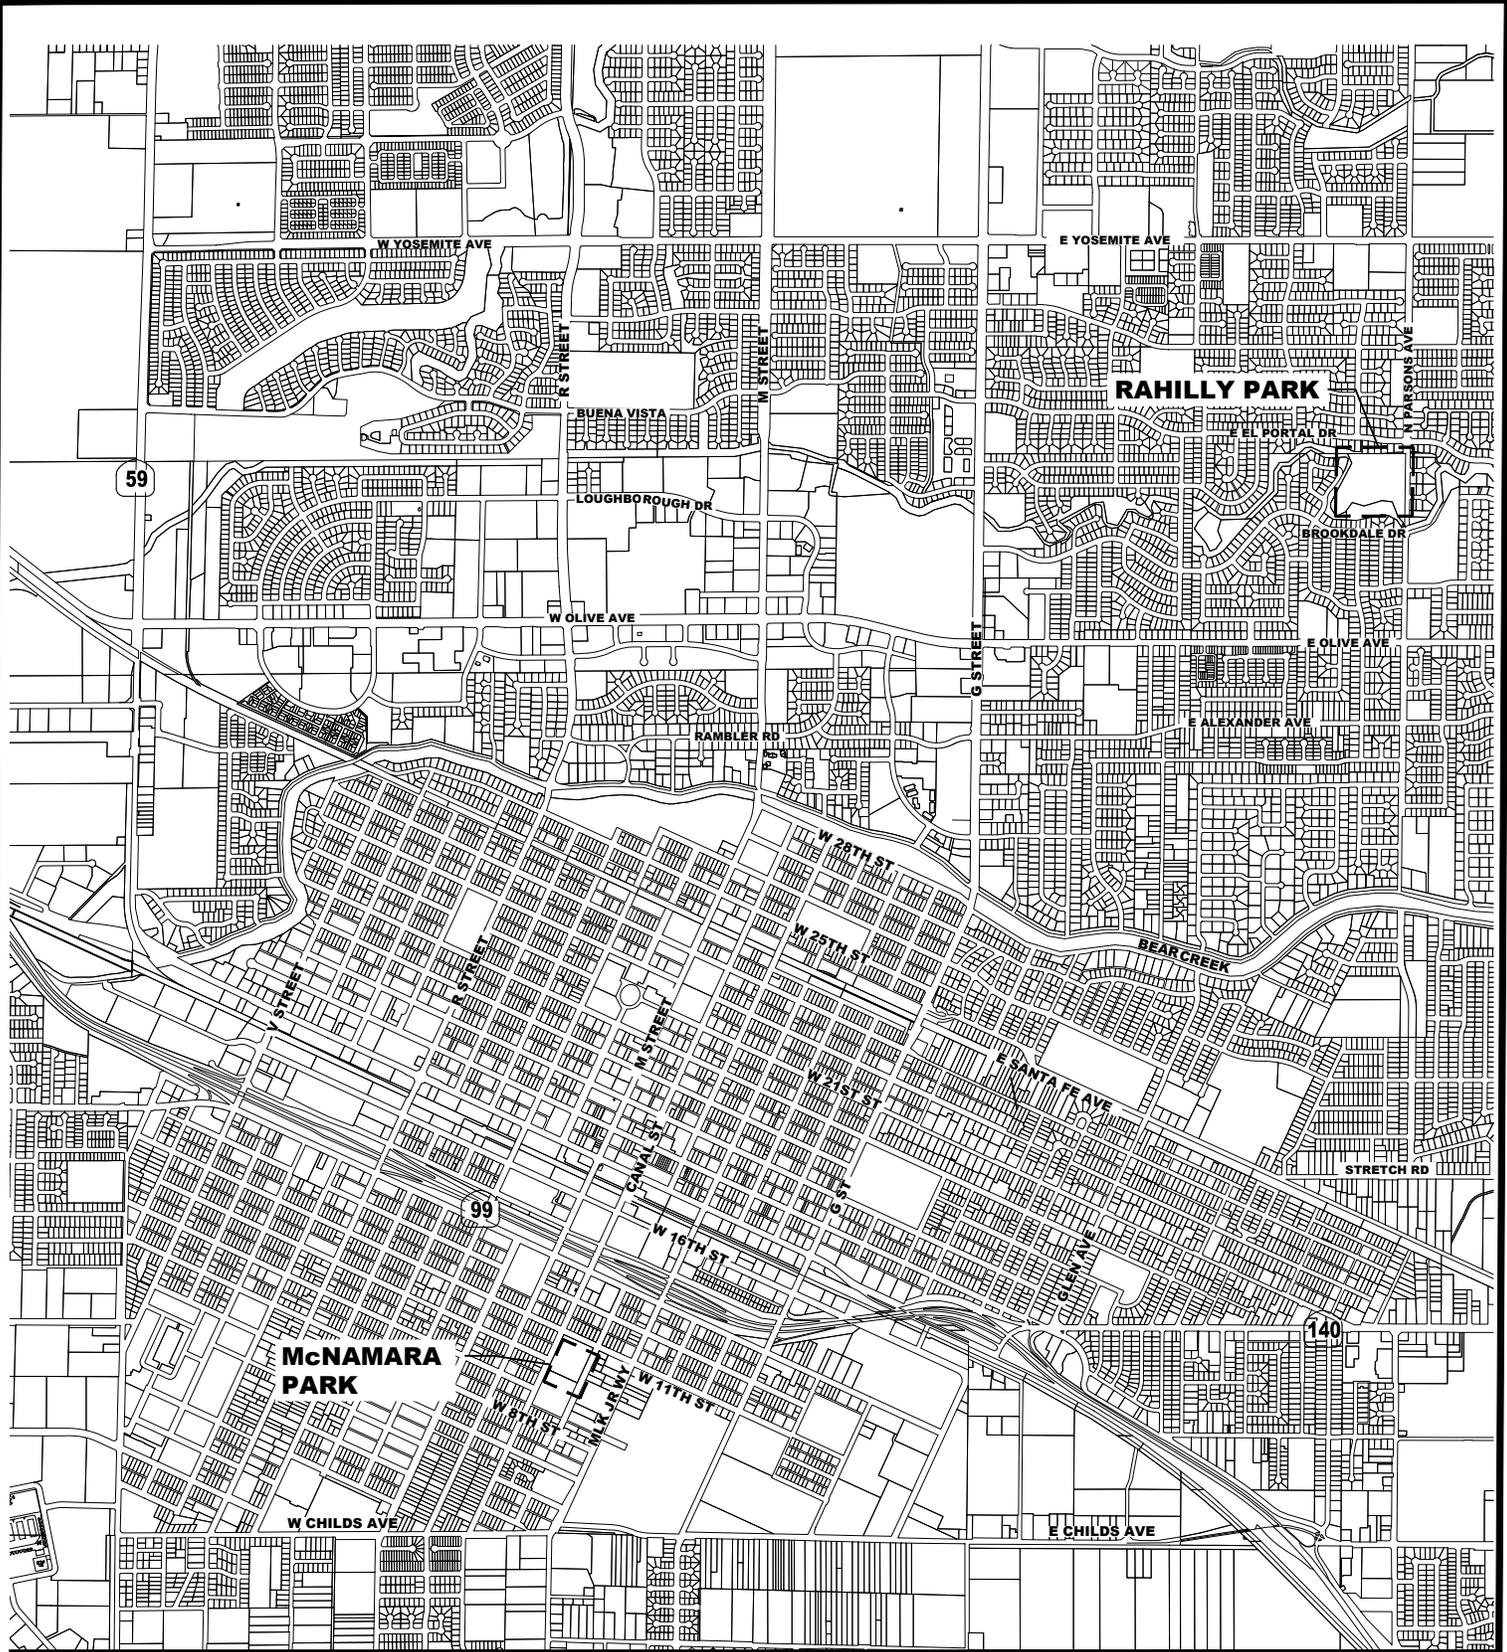

SITE PLAN

SCALE: NTS



City of Merced
 "Gateway to Yosemite"
ENGINEERING DEPARTMENT
 ENGINEERING PROJECTS AND STANDARDS
 678 W. 18th Street (209) 385-6846

PROJECT NO. 122013
REGIONAL PARK RESTROOMS

DR. BY: VM
 DATE: 7/1/22
 CH. BY: STAFF
 DATE: 7/1/22
 File No. 1007

SCALE: AS SHOWN