



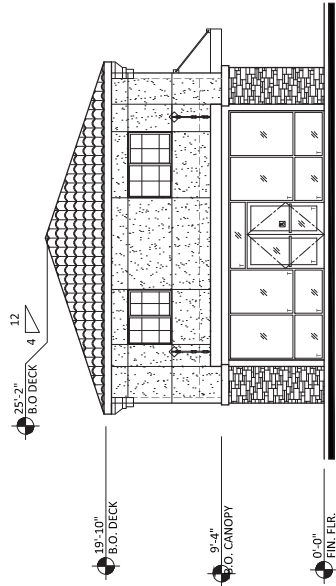

EAST ELEVATION BUILDING A


SCALE: 1/8" = 1'-0"

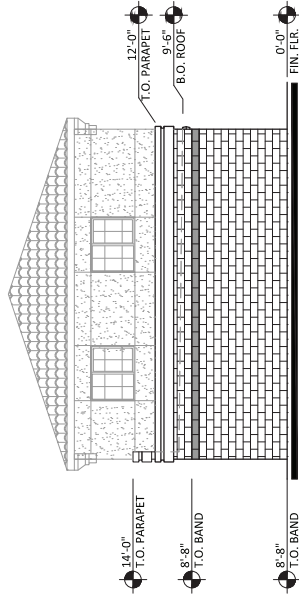

WEST ELEVATION BUILDING A


SCALE: 1/8" = 1'-0"

ATTACHMENT G

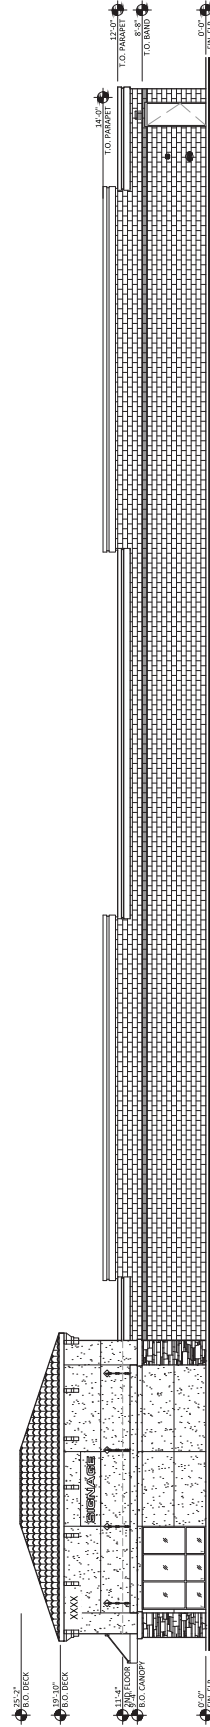

NORTH ELEVATION BUILDING A

SCALE: 1/8" = 1'-0"

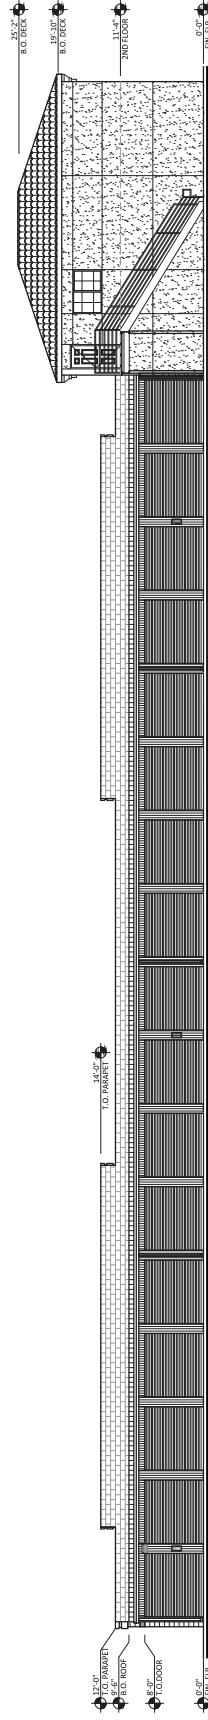

SOUTH ELEVATION BUILDING A

SCALE: 1/8" = 1'-0"



MERCED SECURITY STORAGE II, LLC


550 E. OLIVE AVE
MERCED, CA 95340

DATE: 11-30-2023 (PRELIMINARY)


ELEV-A

RKAA# 23054.50


2023 RKAA
PROJECT: SECURITY II, LLC
DESIGNED BY: RKAA
DRAWN BY: RKAA
CHECKED BY: RKAA
APPROVED BY: RKAA
DATE: 11-30-2023
SCALE: 1/8" = 1'-0"

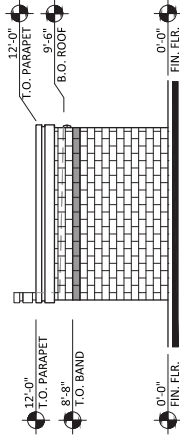

SCALE: 1/4" = 1'-0"

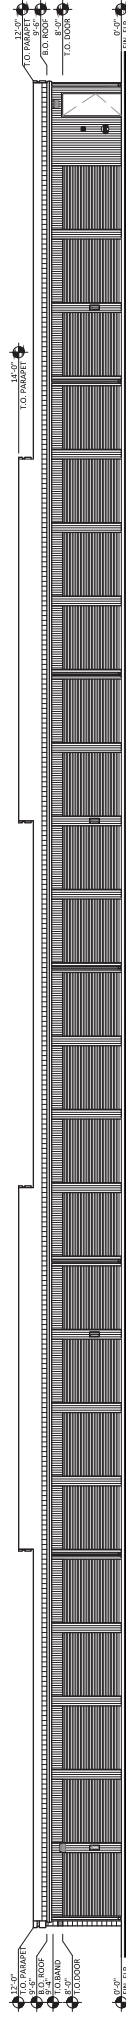

SCALE: 1/8" = 1'-0"

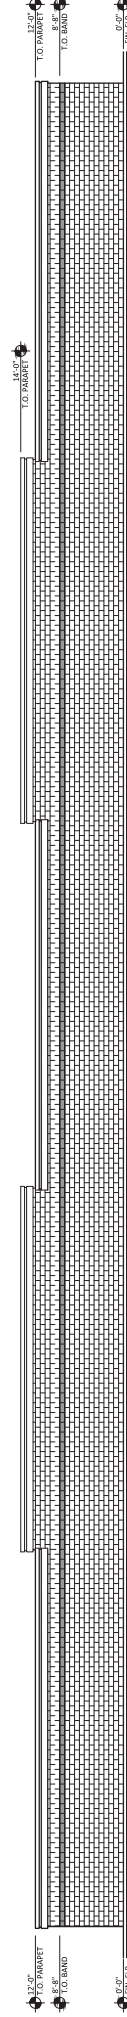


SCALE: 1/8" = 1'-0"

MERCED SECURITY STORAGE II, LLC
550 E. OLIVE AVE
MERCED, CA 95340
DATE: 11-30-2023 (PRELIMINARY)


RKAA# 23054.50

© 2023 REAA
ARCHITECTS, INC. ALL
RIGHTS RESERVED.
THIS DRAWING IS AN
INSTRUMENT OF
SERVICE. IT IS THE
PROPERTY OF REAA
ARCHITECTS, INC. AND
MAY NOT BE
REPRODUCED, COPIED
OR DISCLOSED WITHOUT
WRITTEN PERMISSION
OF THE ARCHITECT.

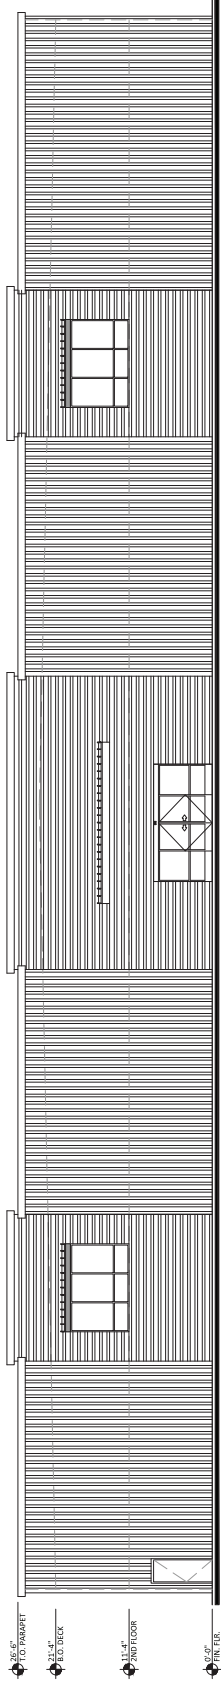


SOUTH ELEVATION BUILDING A

SCALE: 1/8" = 1'-0"

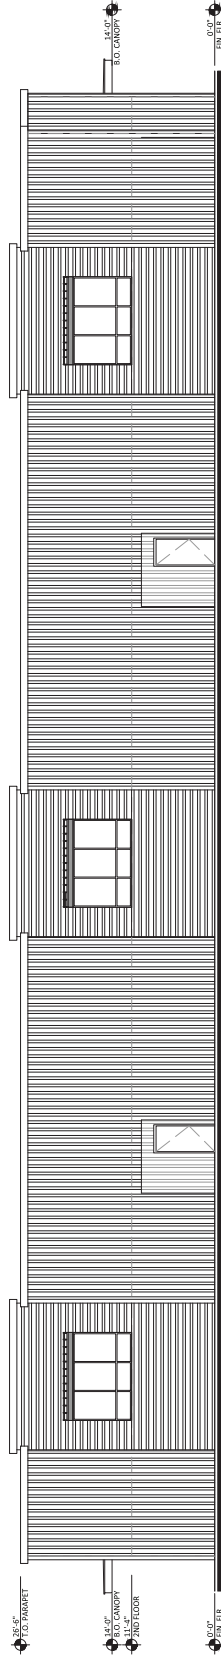


EAST ELEVATION BUILDING A

SCALE: 1/8" = 1'-0"

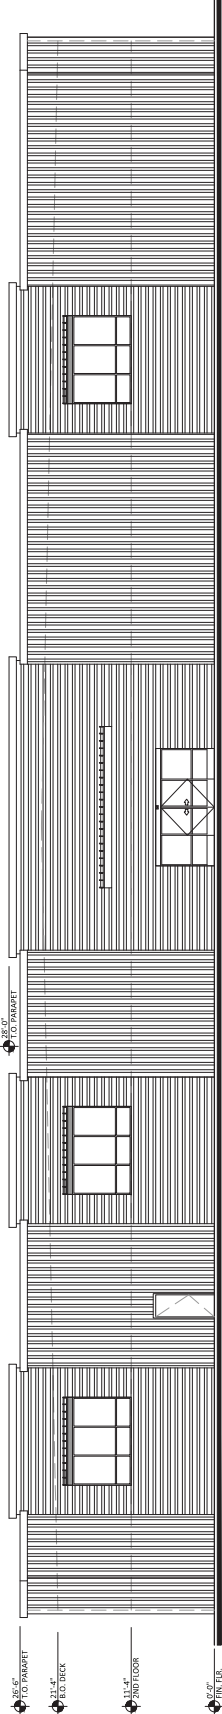

NORTH ELEVATION BUILDING A

SCALE: 1/8" = 1'-0"

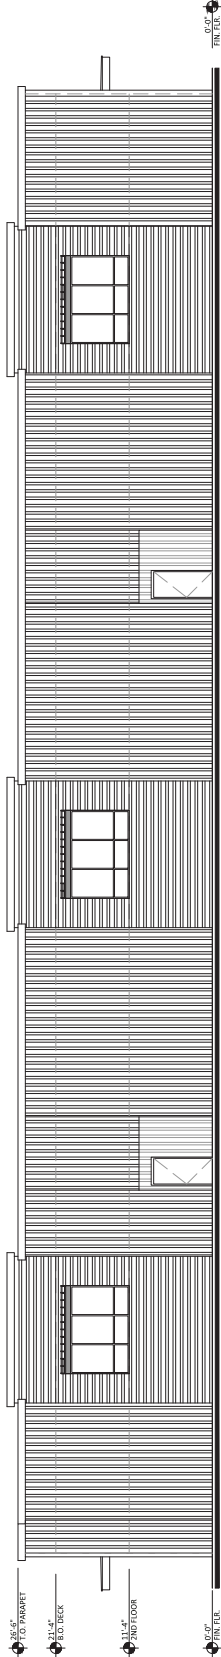

WEST ELEVATION BUILDING A

SCALE: 1/8" = 1'-0"



MERCED SECURITY STORAGE II, LLC


550 E. OLIVE AVE
MERCED, CA 95340

DATE: 11-30-2023 (PRELIMINARY)


ELEV-C

RKAA# 23054.50


© 2023 RKAA
ARCHITECTS, INC.
REGISTERED ARCHITECT
STATE OF CALIFORNIA
PROJECT NO. 23054
DATE: 11-30-2023
DRAWINGS: 00000
BY: J. H. H. H. H. H.
CHECKED: J. H. H. H. H. H.
DATE: 11-30-2023

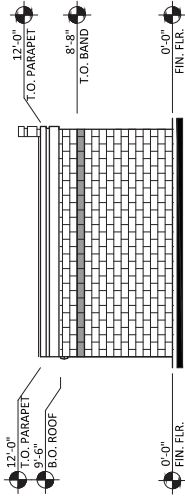


SOUTH ELEVATION BUILDING D
SCALE: 1/4" = 1'-0"

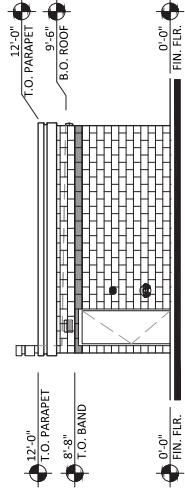

NORTH ELEVATION BUILDING D
SCALE: 1/4" = 1'-0"

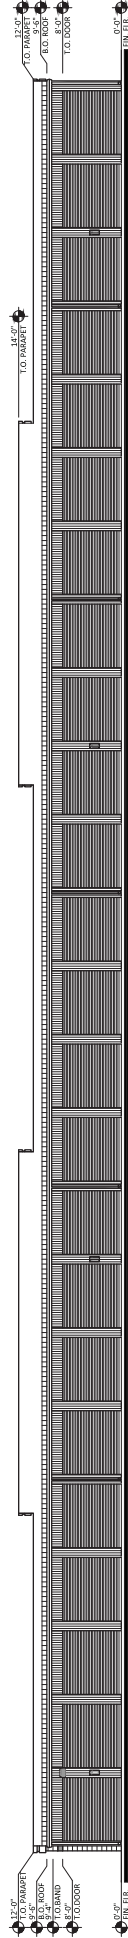

WEST ELEVATION BUILDING D
SCALE: 1/8" = 1'-0"

 

EAST ELEVATION BUILDING D
SCALE: 1/8" = 1'-0"



MERCED SECURITY STORAGE II, LLC
550 E. OLIVE AVE
MERCED, CA 95340
DATE: 11-30-2023 (PRELIMINARY)

ELEV-D
RKAA# 23054.50

© 2023 RKAA
ARCHITECTS, INC.
ALL RIGHTS RESERVED.
THIS DOCUMENT IS
THE PROPERTY OF
RKAA ARCHITECTS, INC.
AND IS NOT TO BE
REPRODUCED OR
TRANSMITTED IN
ANY FORM OR BY
ANY MEANS, ELECTRONIC
OR MECHANICAL,
INCLUDING PHOTOCOPYING,
RECORDING, OR BY ANY
INFORMATION STORAGE
AND RETRIEVAL SYSTEM
WITHOUT PERMISSION
OF THE ARCHITECT.