



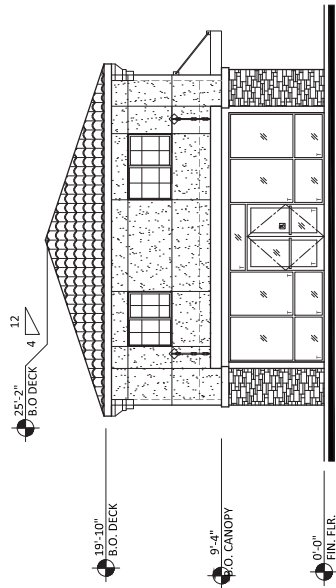

EAST ELEVATION BUILDING A


SCALE: 1/8" = 1'-0"

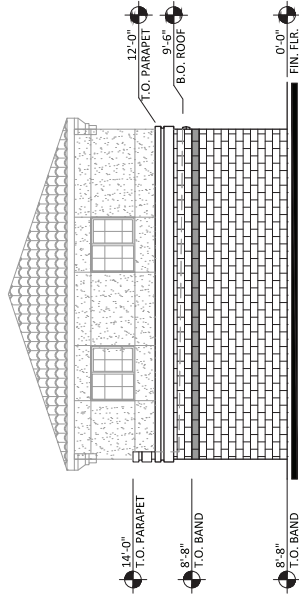

WEST ELEVATION BUILDING A


SCALE: 1/8" = 1'-0"

ATTACHMENT 5

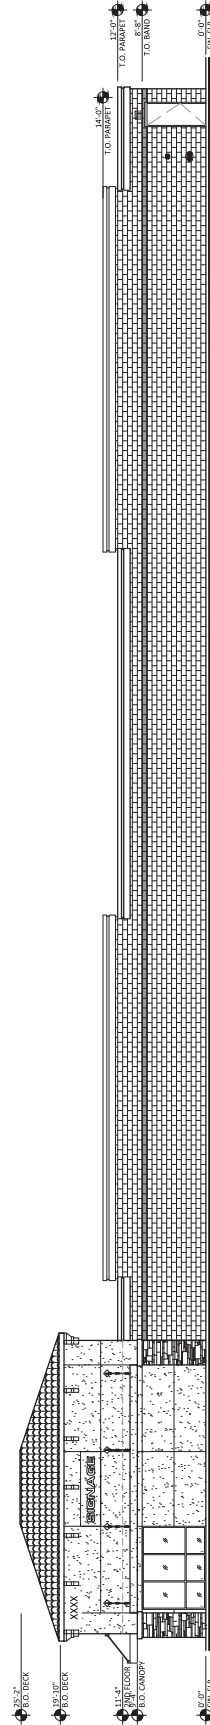

NORTH ELEVATION BUILDING A

SCALE: 1/8" = 1'-0"

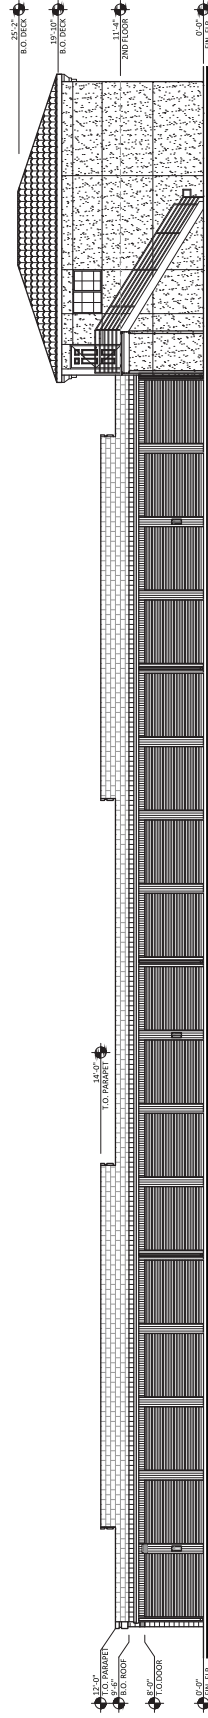

SOUTH ELEVATION BUILDING A

SCALE: 1/8" = 1'-0"



MERCED SECURITY STORAGE II, LLC


550 E. OLIVE AVE
MERCED, CA 95340

DATE: 11-30-2023 (PRELIMINARY)


ELEV-A

RKAA# 23054.50


2023 RKA
PROJECTS, INC.
REGISTERED ARCHITECTS
UNLIMITED LIABILITY
PROFESSIONAL SEAL
ARCHITECTS, INC.
REGISTERED ARCHITECTS
UNLIMITED LIABILITY
PROFESSIONAL SEAL
OF THE ARCHITECT

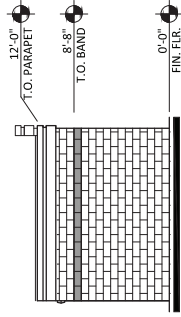


NORTH ELEVATION BUILDING B
SCALE: 1/4" = 1'-0"

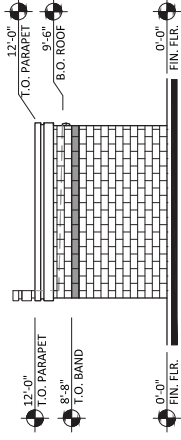

SOUTH ELEVATION BUILDING B
SCALE: 1/4" = 1'-0"

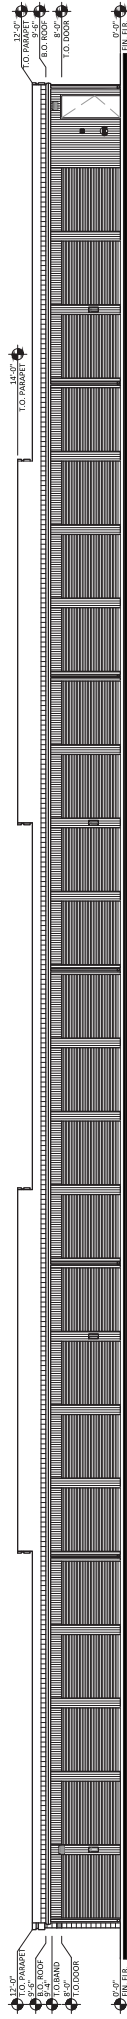

EAST ELEVATION BUILDING B
SCALE: 1/8" = 1'-0"

 


WEST ELEVATION BUILDING B
SCALE: 1/8" = 1'-0"




MERCED SECURITY STORAGE II, LLC
550 E. OLIVE AVE
MERCED, CA 95340
DATE: 11-30-2023 (PRELIMINARY)

ELEV-B
RKAA# 23054.50


© 2023 RKAA
ARCHITECTS, INC.
UNIVERSITY MICROFILMS
SERIALS ACQUISITION
300 N ZEEB RD
ANN ARBOR MI 48106
TEL: 734 769 0700
WWW.RKAAARCHITECTS.COM

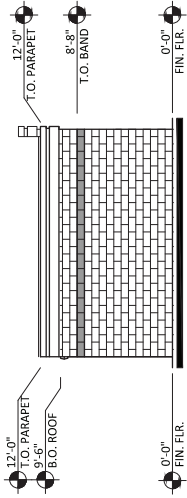


SOUTH ELEVATION BUILDING D
SCALE: 1/4" = 1'-0"

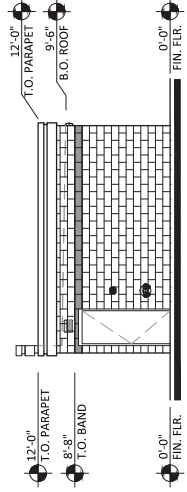

NORTH ELEVATION BUILDING D
SCALE: 1/4" = 1'-0"

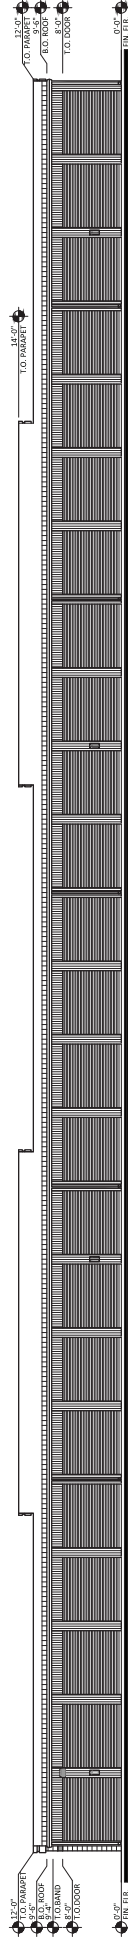

WEST ELEVATION BUILDING D
SCALE: 1/8" = 1'-0"

 

EAST ELEVATION BUILDING D
SCALE: 1/8" = 1'-0"



MERCED SECURITY STORAGE II, LLC
550 E. OLIVE AVE
MERCED, CA 95340
DATE: 11-30-2023 (PRELIMINARY)

ELEV-D
RKAA# 23054.50

© 2023 RKAA
ARCHITECTS, INC.
ALL RIGHTS RESERVED.
THIS DOCUMENT IS
THE PROPERTY OF
RKAA ARCHITECTS, INC.
AND IS NOT TO BE
REPRODUCED OR
TRANSMITTED IN
ANY FORM OR BY
ANY MEANS, ELECTRONIC
OR MECHANICAL,
INCLUDING PHOTOCOPYING,
RECORDING, OR BY ANY
INFORMATION STORAGE
AND RETRIEVAL SYSTEM,
WITHOUT PERMISSION
IN WRITING FROM
RKAA ARCHITECTS,
INC.