



BEING A SUBDIVISION OF ADJUSTED PARCEL 2 AS SHOWN ON BOUNDARY ADJUSTMENT NUMBER 03-13 AND RECORDED AS INSTRUMENT NUMBER 2003-058637, MERCER COUNTY RECORDS PORTION SECTION 27, TOWNSHIP 7 SOUTH, RANGE 14 EAST, MOUNT DIABLO BASE & MERIDIAN

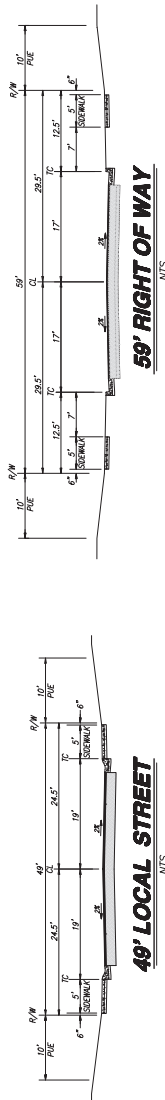

PRELIMINARY - NOT FOR CONSTRUCTION

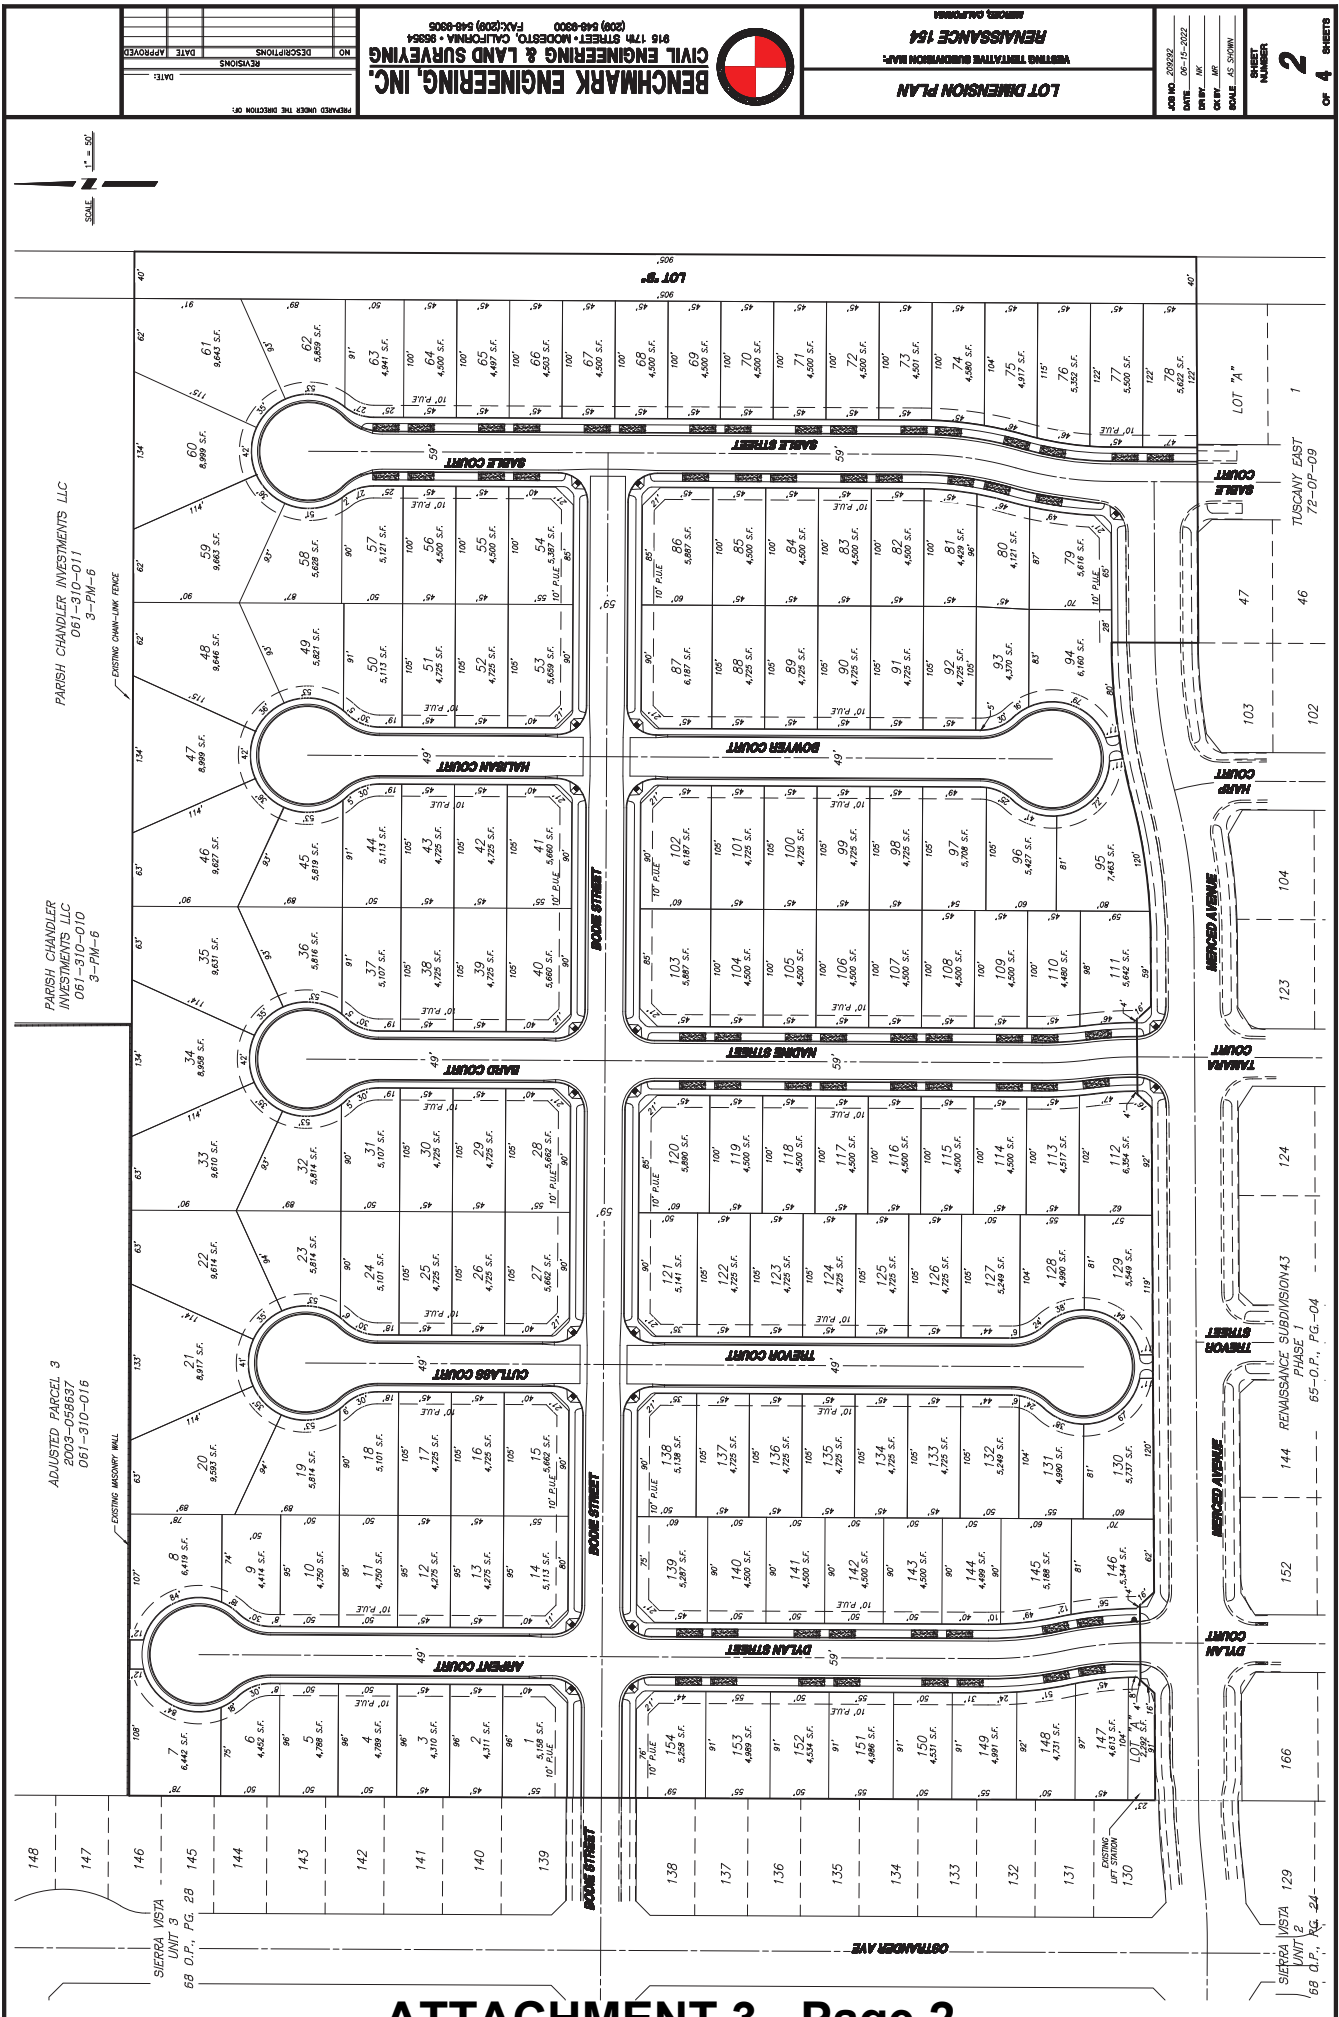

BENCHMARK ENGINEERING, INC.
916 17th STREET • WOODSTOCK, CALIFORNIA 95854
(209) 546-9300 FAX (209) 546-9305




LOT DIMENSION PLAN
WESTING TREATING SUBDIVISION MAP
RENAISSANCE 164
REDADED, CALIFORNIA

JOB NO. 202002
DATE 06-15-2022
DRAWN BY
CHECKED BY
SCALE AS SHOWN
SHEET NUMBER
2
OF 4 SHEETS

REPLACEMENT RENOVATION 1507/00/00/00/00

PRELIMINARY - NOT FOR CONSTRUCTION

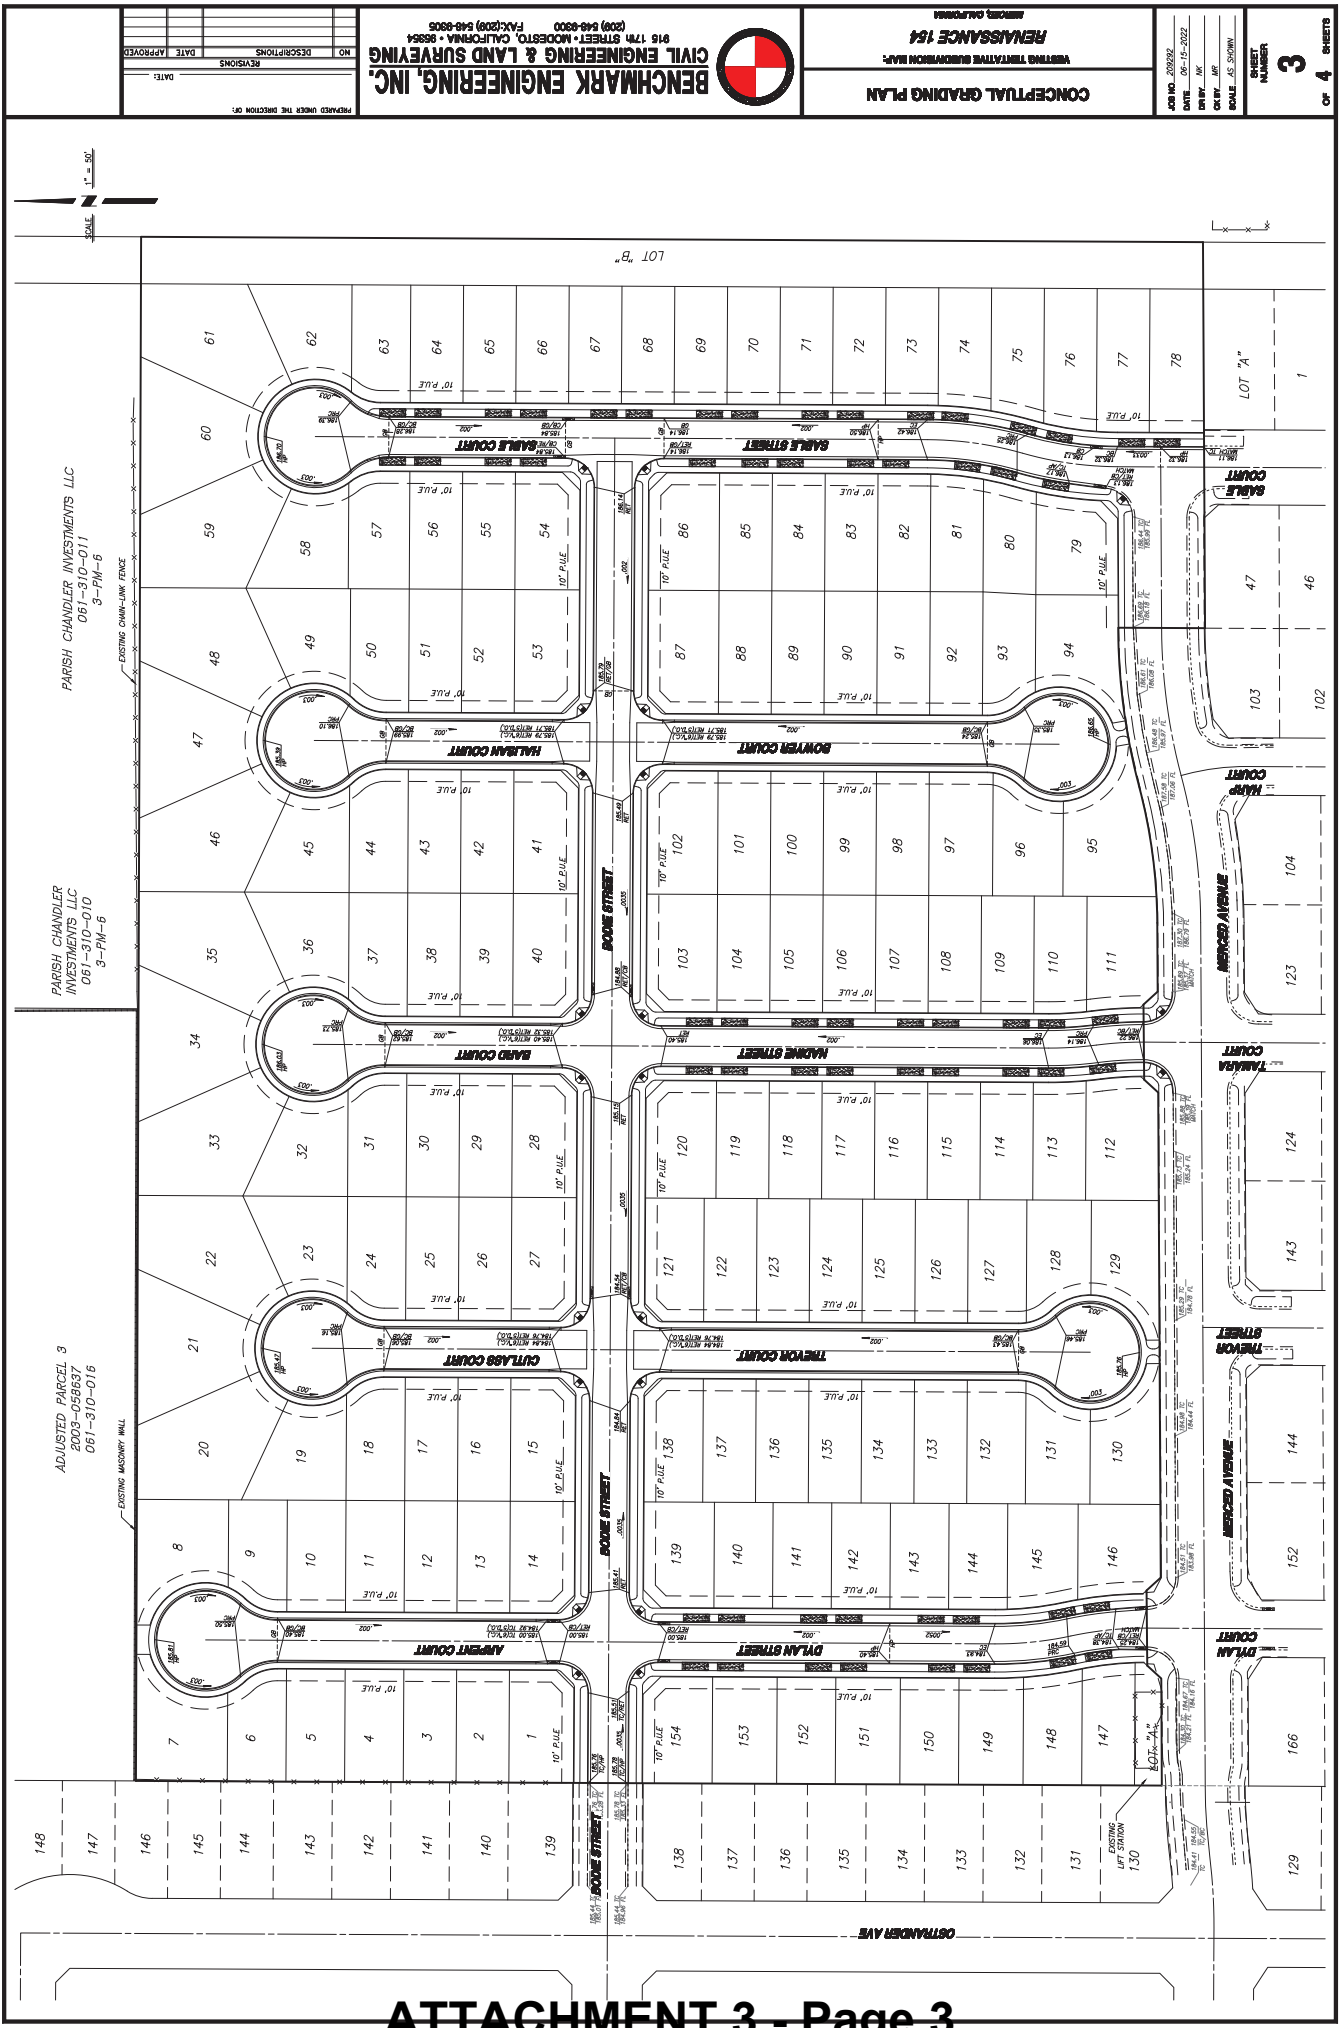

NO.	DESCRIPTIONS	DATE	APPROVED

BENCHMARK ENGINEERING, INC.
CIVIL ENGINEERING & LAND SURVEYING
916 17th STREET • WOODBRIDGE, CALIFORNIA • 92684
(708) 646-8900 FAX (708) 646-8905

CONCEPTUAL GRADING PLAN
WESTING TRINITATIVE SUBDIVISION MAP
RENAISSANCE 164
MIRAMAR, CALIFORNIA

3
SHEET NUMBER

OF 4
SHEETS

JOB NO. 2020022


DATE 02-12-2022

DRAWN BY

CHECKED BY

SCALE AS SHOWN

PRELIMINARY - NOT FOR CONSTRUCTION

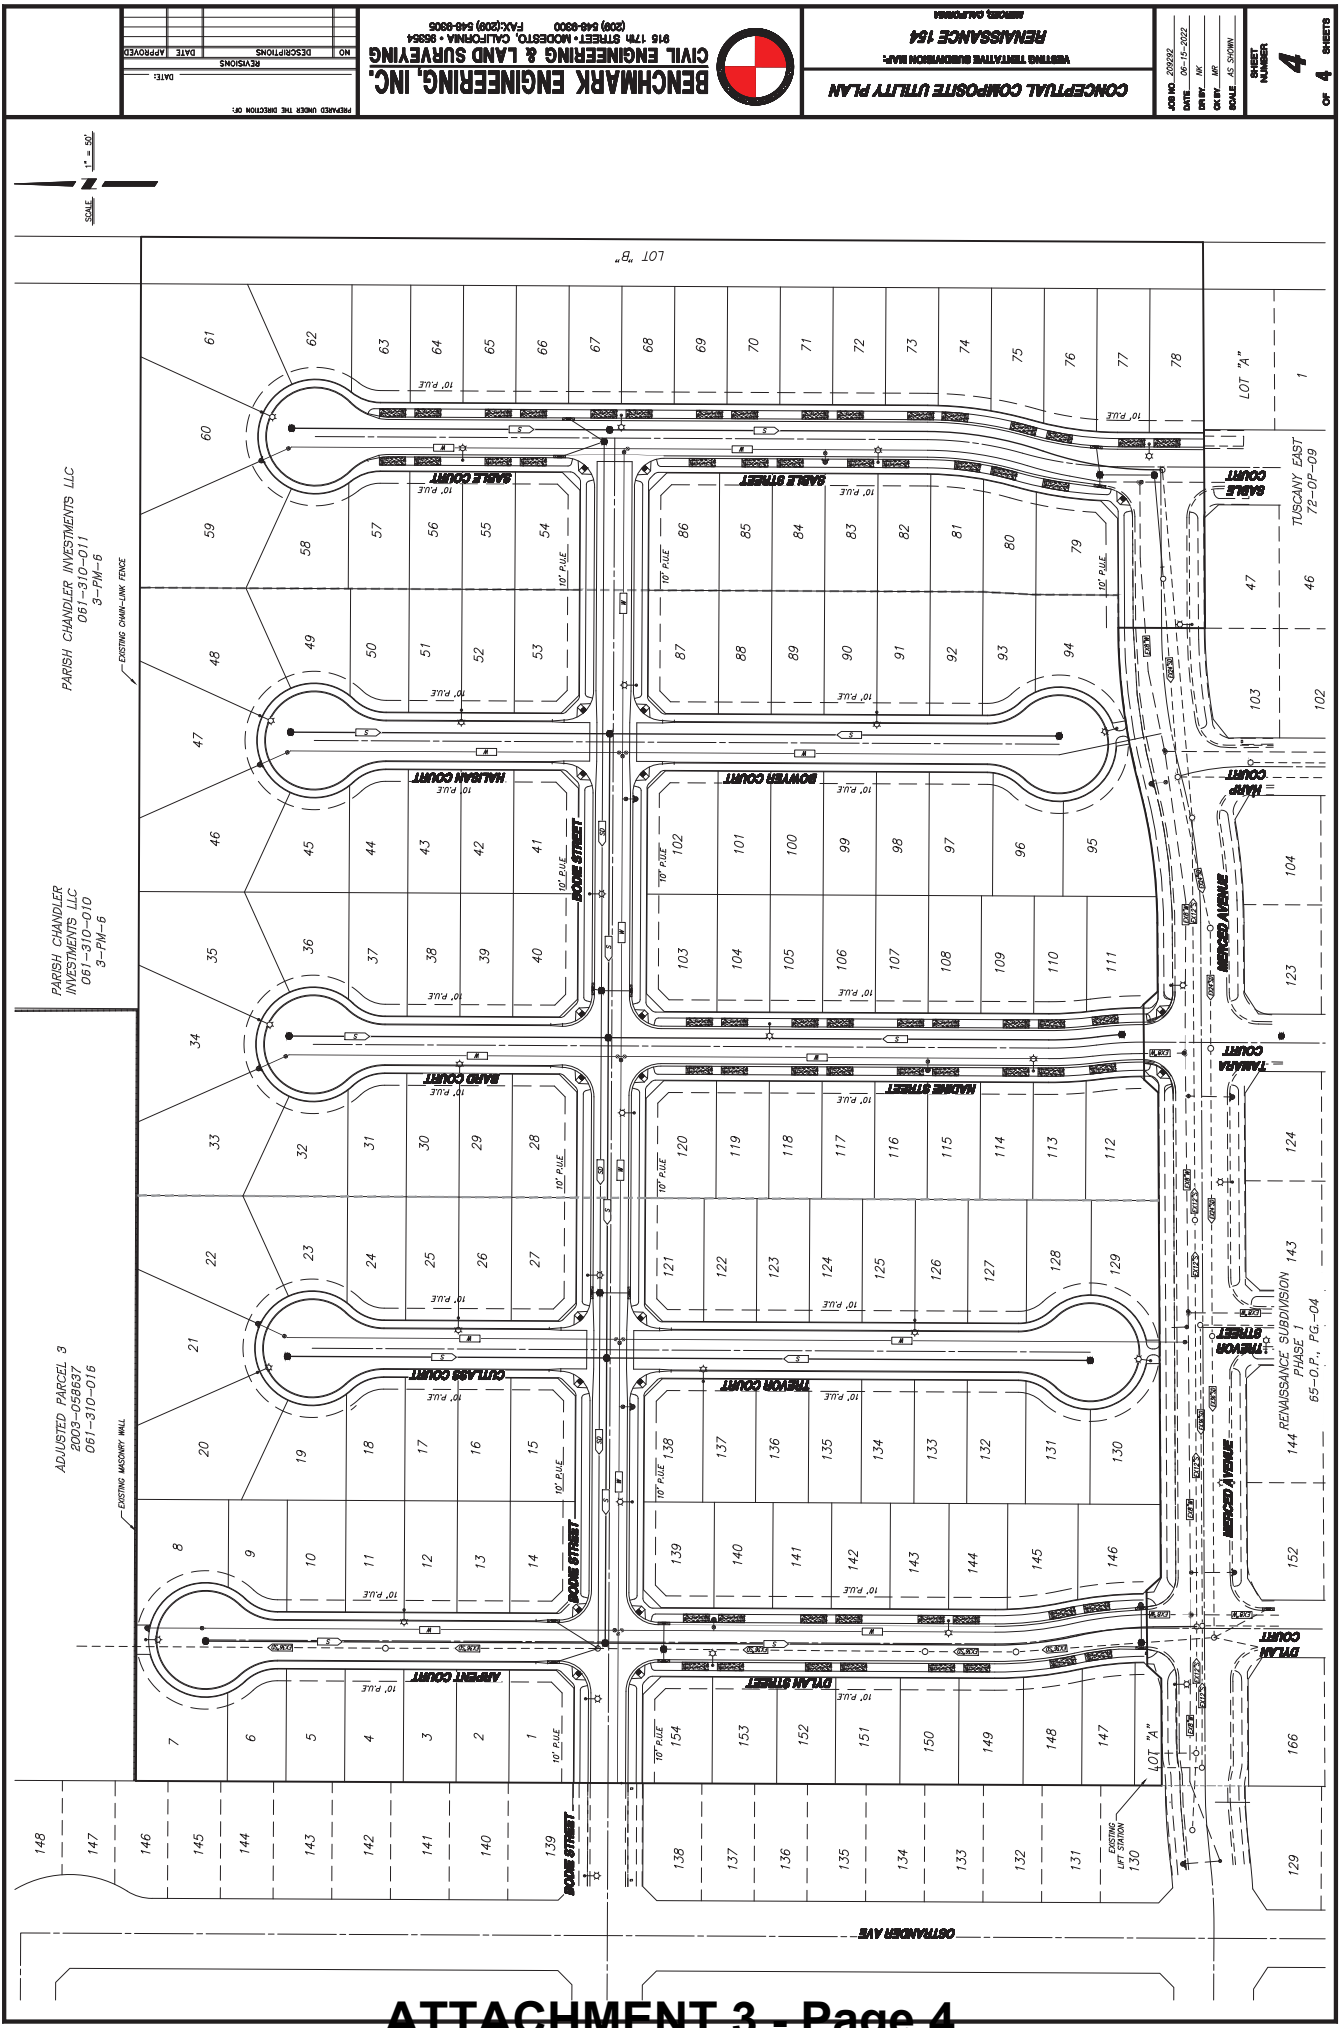

PRELIMINARY - NOT FOR CONSTRUCTION