

FRONT ELEVATION



RIGHT ELEVATION





DEVONWOOD APARMENTS

CONCEPTUAL BUILDING ELEVATIONS
BUILDING 'A' - 36 PLEX



A2.1
Scale 1/8" = 1'
Job No. 2023-476
Date 2023-08-16

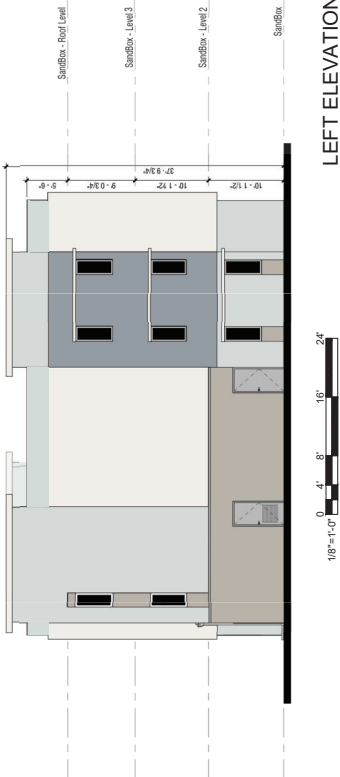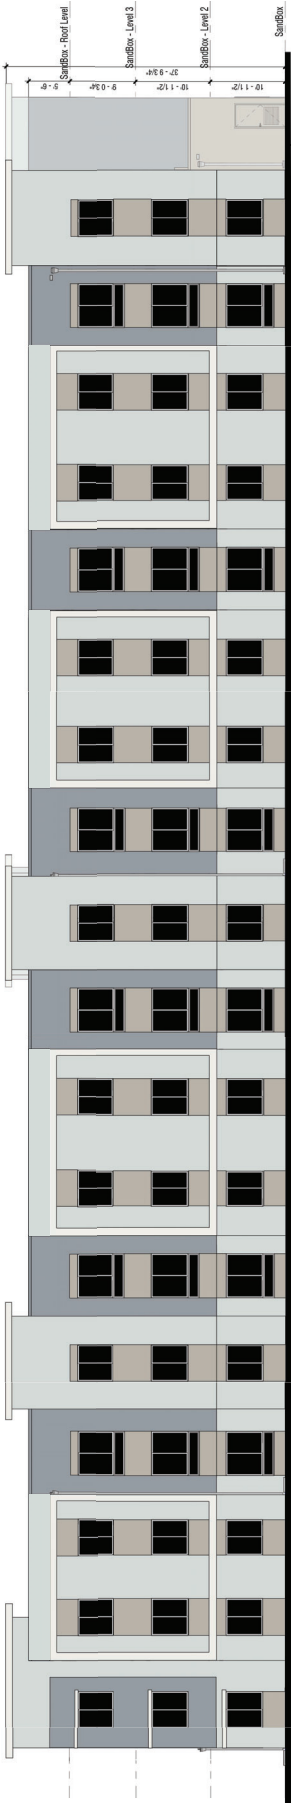

DEVONWOOD APARMENTS


CONCEPTUAL BUILDING ELEVATIONS
BUILDING 'B' - 24 PLEX



A2.2
Scale 1/8" = 1'
Job No. 2023-476
Date 2023-08-16



FRONT ELEVATION

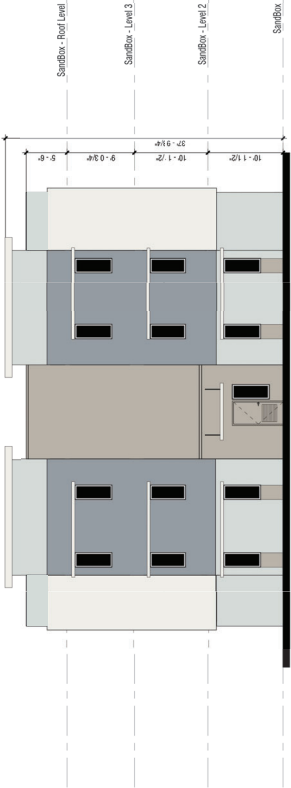

RIGHT ELEVATION





DEVONWOOD APARMENTS

CONCEPTUAL BUILDING ELEVATIONS
BUILDING 'B' - 24 PLEX



A2.3

Scale 1/8" = 1'
Job No. 2023-476
Date 2023-08-16

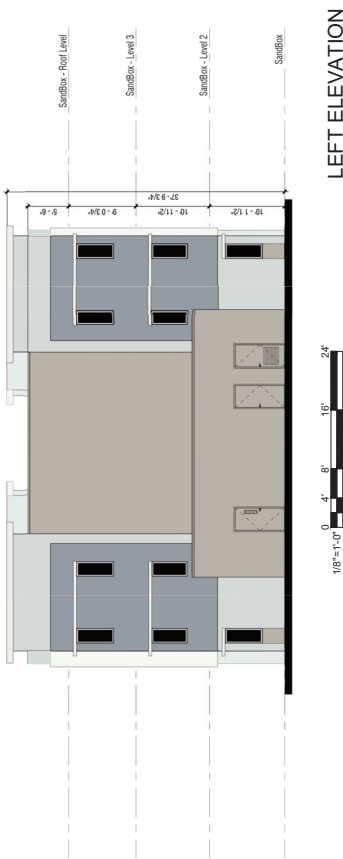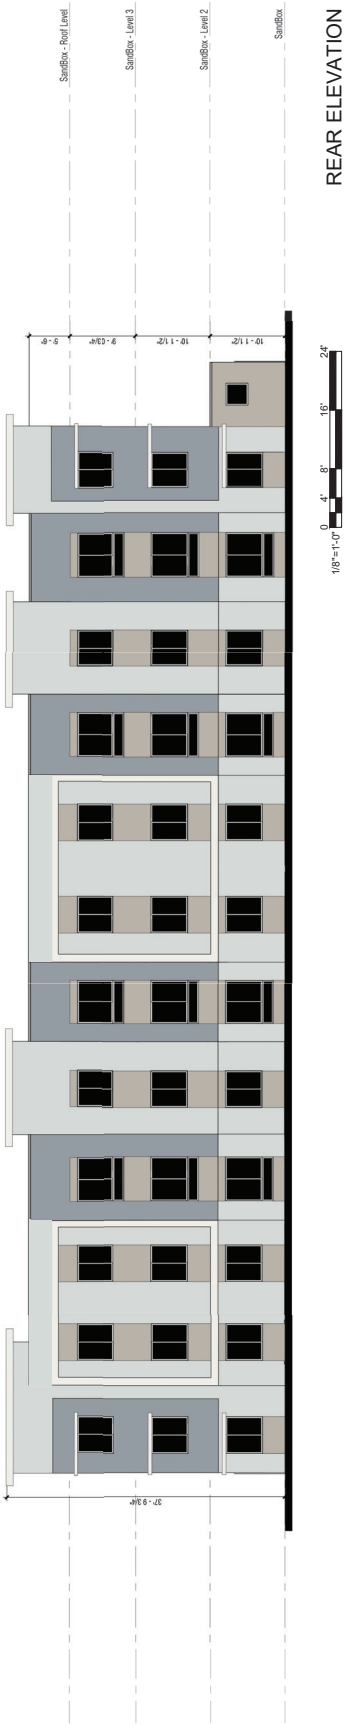


DEVONWOOD APARMENTS

CONCEPTUAL BUILDING ELEVATIONS
CLUBHOUSE




A2.4

Scale 1/8" = 1'
Job No. 2023-476
Date 2023-08-16

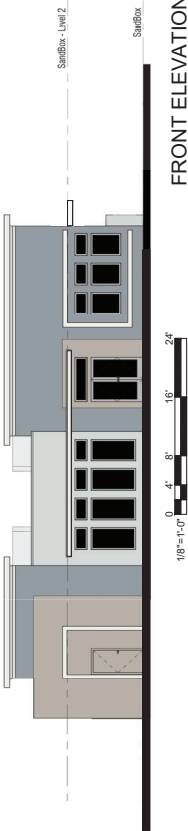


FRONT ELEVATION

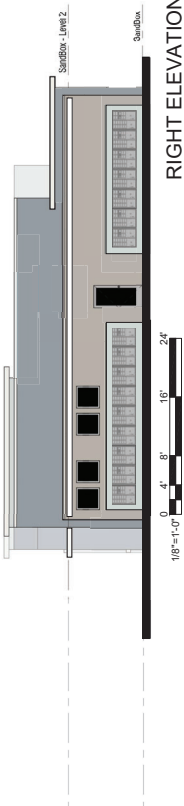



RIGHT ELEVATION



REAR ELEVATION

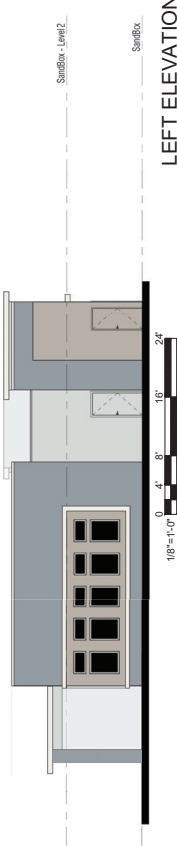


LEFT ELEVATION

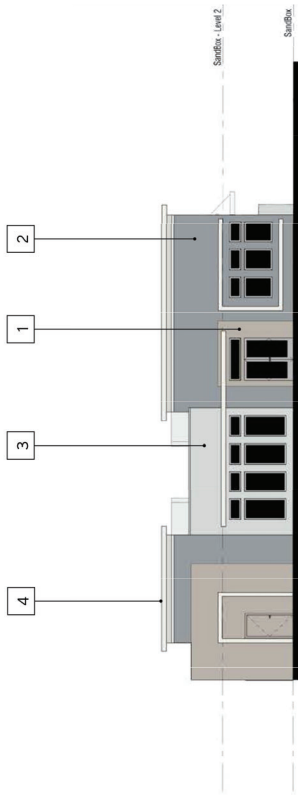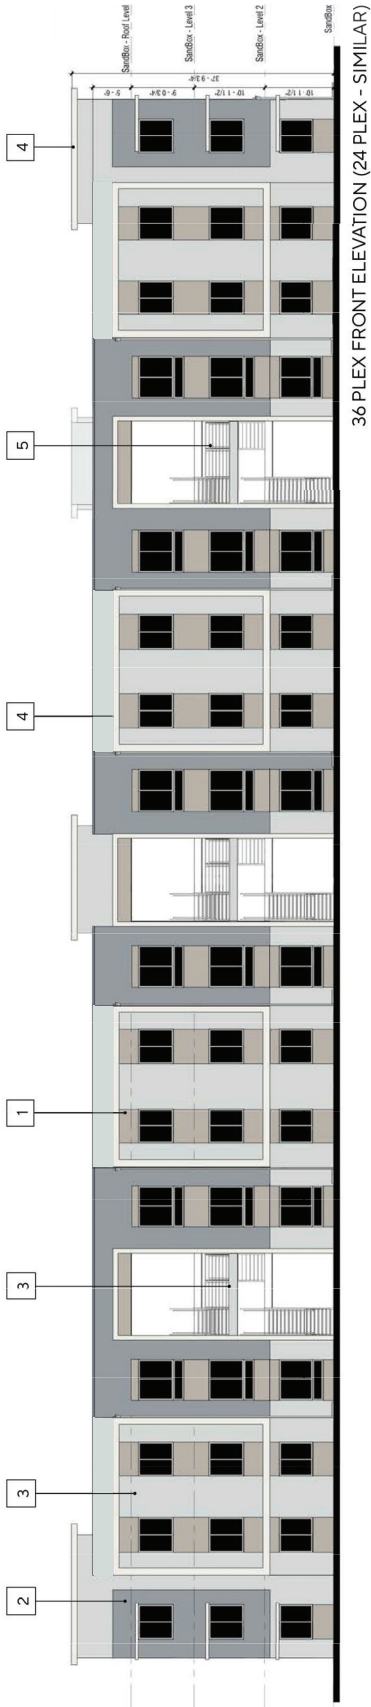

FRONTELEVATION - LEASING OFFICE/CLUBHOUSE



5 RAILINGS/SW6258 - TRICORN BLACK

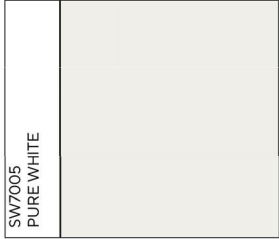


4 WALL



3 WALL



2 WALL

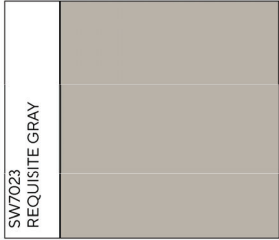

1 WALL

DEVONWOOD APARMENTS

COLORS & MATERIAL BOARD



A3.0
Scale 1/8" = 1'
Job No. 2023-476
Date 2023-08-16