



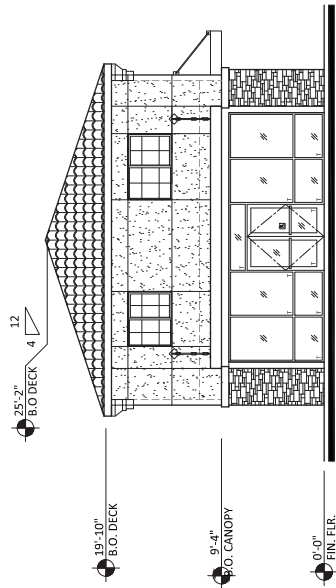

EAST ELEVATION BUILDING A


SCALE: 1/8" = 1'-0"

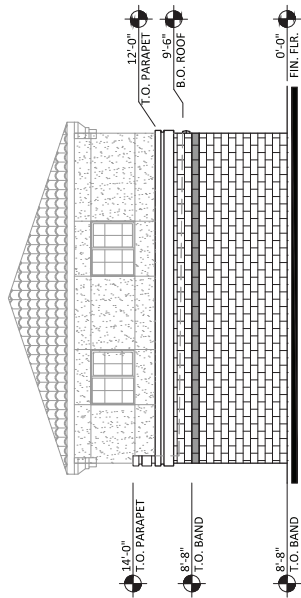

WEST ELEVATION BUILDING A


SCALE: 1/8" = 1'-0"

ATTACHMENT 5

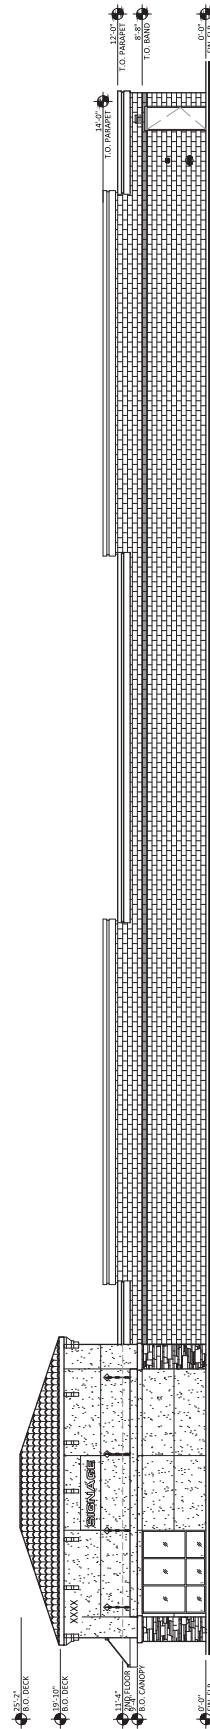

NORTH ELEVATION BUILDING A

SCALE: 1/8" = 1'-0"

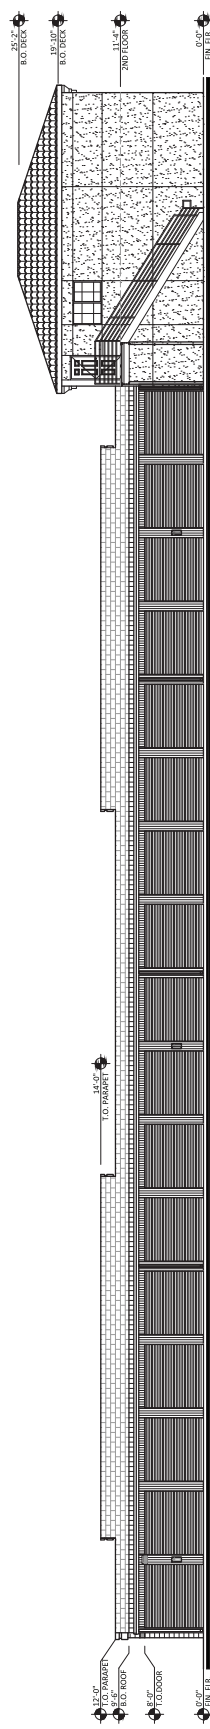

SOUTH ELEVATION BUILDING A

SCALE: 1/8" = 1'-0"



MERCED SECURITY STORAGE II, LLC


550 E. OLIVE AVE
MERCED, CA 95340

DATE: 11-30-2023 (PRELIMINARY)


ELEV-A

RKAA# 23054.50


2023 RKA
PROJECT: 23054.50
UNITS: 1000
ARCHITECT: RKA
ARCHITECTS, INC.
1000 RIVINGTON AVE
MERCED, CA 95340
TEL: 209.385.1111
WWW.RKAA.COM

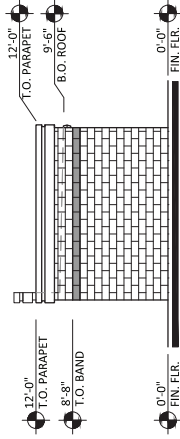


SCALE: 1/4" = 1'-0"

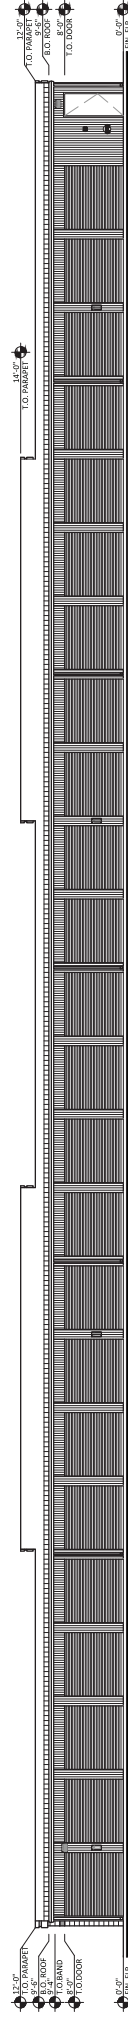


SCALE: 1/8" = 1'-0"

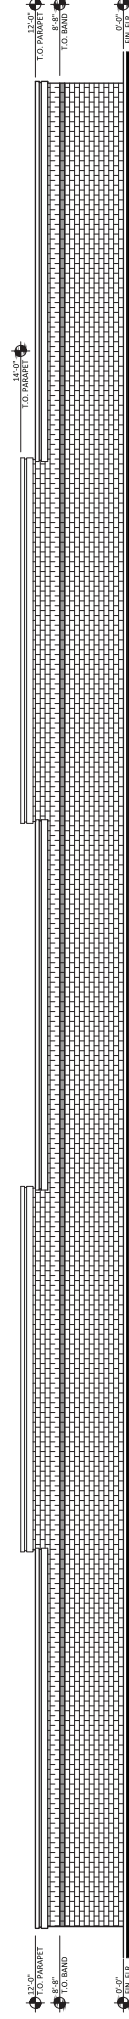


SCALE: 1/8" = 1'-0"

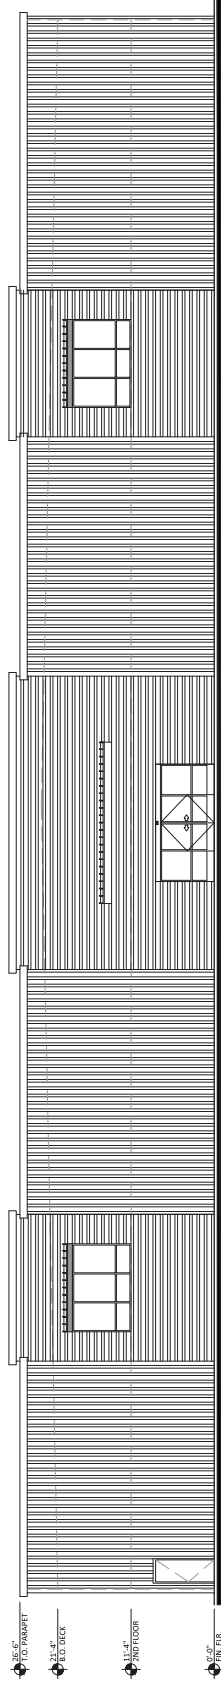


SOUTH ELEVATION BUILDING A

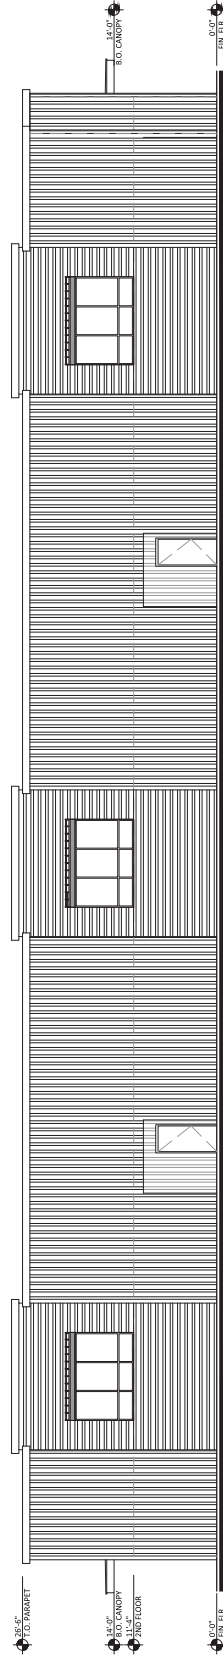

EAST ELEVATION BUILDING A

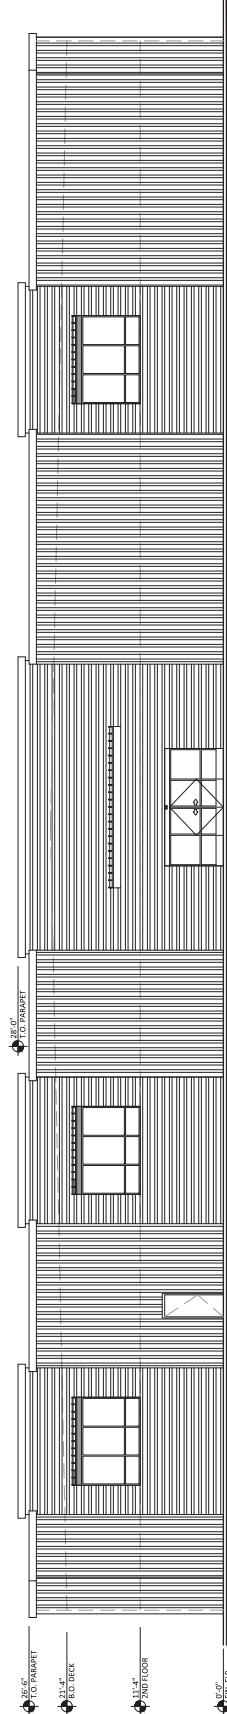

NORTH ELEVATION BUILDING A

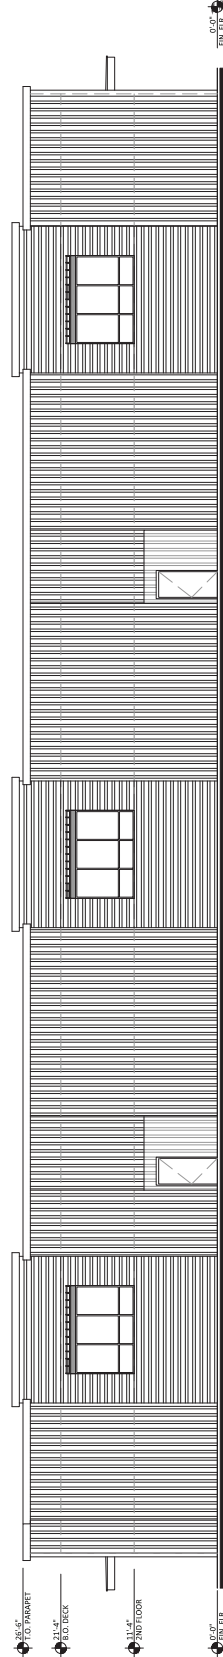

WEST ELEVATION BUILDING A



MERCED SECURITY STORAGE II, LLC


550 E. OLIVE AVE
MERCED, CA 95340

DATE: 11-30-2023 (PRELIMINARY)


ELEV-C

RKAA# 23054.50


© 2023 R K A A
ARCHITECTS, INC. ALL
RIGHTS RESERVED.
THIS DRAWING IS AN
INSTRUMENT OF
SERVICE. IT IS THE
PROPERTY OF R K A A
ARCHITECTS, INC. AND
MAY NOT BE
DUPLICATED, USED OR
DISCLOSED WITHOUT
WRITTEN PERMISSION
OF THE ARCHITECT.

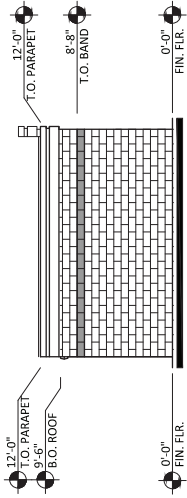


SOUTH ELEVATION BUILDING D
SCALE: 1/4" = 1'-0"

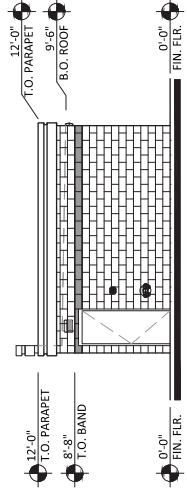

NORTH ELEVATION BUILDING D
SCALE: 1/4" = 1'-0"

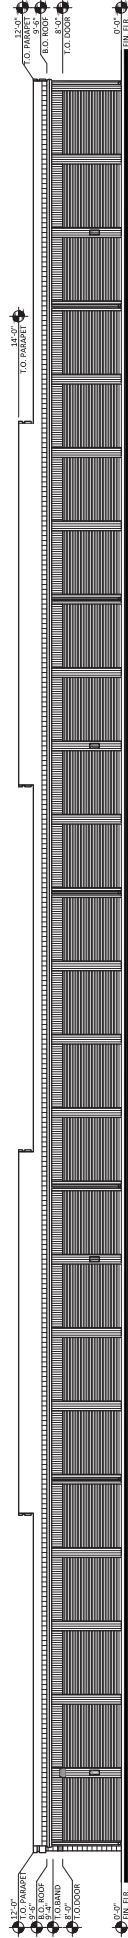

WEST ELEVATION BUILDING D
SCALE: 1/8" = 1'-0"

 

EAST ELEVATION BUILDING D
SCALE: 1/8" = 1'-0"



MERCED SECURITY STORAGE II, LLC
550 E. OLIVE AVE
MERCED, CA 95340
DATE: 11-30-2023 (PRELIMINARY)

ELEV-D
RKAA# 23054.50

© 2023 RKAA
ARCHITECTS, INC.
ALL RIGHTS RESERVED.
THIS DOCUMENT IS
THE PROPERTY OF
RKAA ARCHITECTS, INC.
AND IS NOT TO BE
REPRODUCED OR
TRANSMITTED IN
ANY FORM OR BY
ANY MEANS, ELECTRONIC
OR MECHANICAL,
INCLUDING PHOTOCOPYING,
RECORDING, OR BY ANY
INFORMATION STORAGE
AND RETRIEVAL SYSTEM
WITHOUT PERMISSION
OF THE ARCHITECT.