

Project Buildout Plan-Total Unit Building Count



UNIT TYPE:	PHASE I UNITS:	PHASE II UNITS:	TOTAL UNITS:
UNIT #A - One Bedroom/1 Bath	9 UNITS	3 UNITS	12 UNITS
UNIT #B - Two Bedroom/ 1 Bath	24 UNITS	3 UNITS	27 UNITS
UNIT #C - Two Bedroom/ 2 Bath	30 UNITS	18 UNITS	48 UNITS
UNIT #D - Four Bedroom/ 2Bath	36 UNITS	15 UNITS	51 UNITS
UNIT #E - Four Bed/ 4 Bath	51 UNITS	27 UNITS	78 UNITS
TOTALS:	150 UNITS	66 UNITS	216 UNITS

PHASE I CONCEPT BUILDING PLANS

All Floors are Identical Floor Plans

Sheet A2

Scale 1/16"=1'-0"
March 22, 2015

 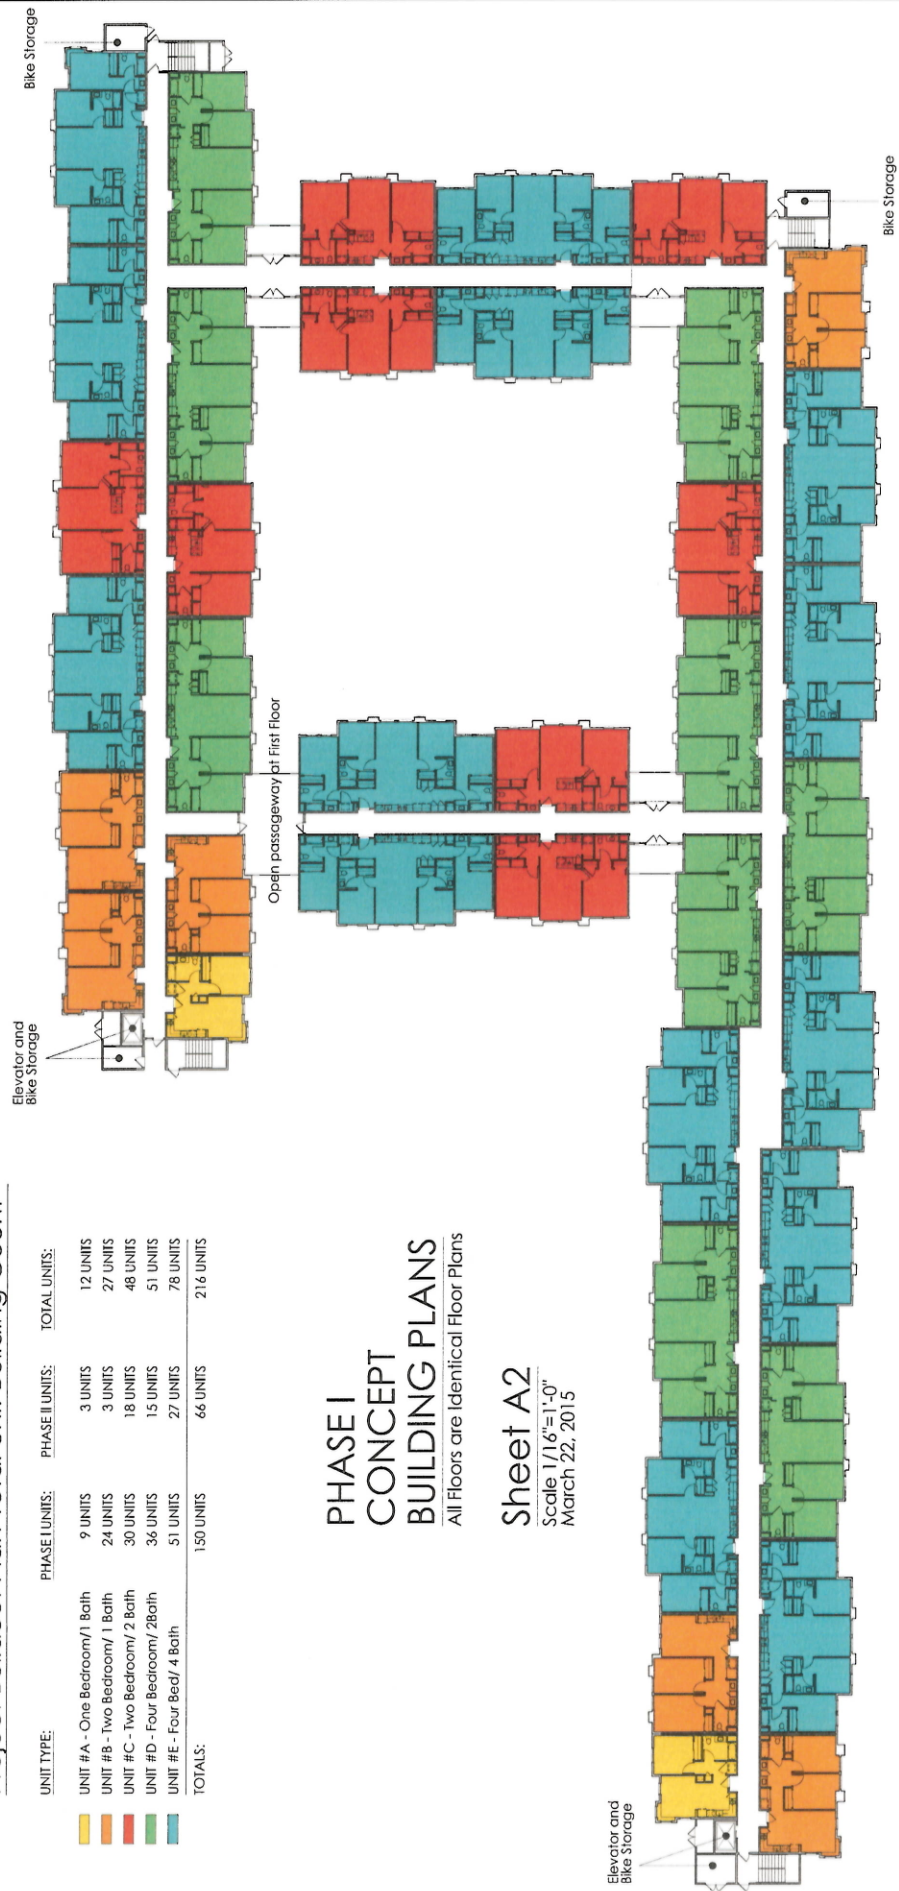

LEE JAGOE ARCHITECTURE
INCORPORATED

P.O. BOX 1571
FEBLE BEACH, CALIFORNIA 93933
(831) 392-7014 FAX (831) 241-4285
ALEEJ@GMAIL.COM


Multifamily Housing Concept Merced, California

BP Investors, LLC

2291 W. MARCH LANE, SUITE 8200
STOCKTON, CALIFORNIA 95207
(209) 944-1111
DJAGOE@GMAIL.COM

Project Buildout Plan-Total Unit Building Count

UNIT TYPE:	PHASE I UNITS:	PHASE II UNITS:	TOTAL UNITS:
UNIT #A - One Bedroom/ 1 Bath	9 UNITS	3 UNITS	12 UNITS
UNIT #B - Two Bedroom/ 1 Bath	24 UNITS	3 UNITS	27 UNITS
UNIT #C - Two Bedroom/ 2 Bath	30 UNITS	18 UNITS	48 UNITS
UNIT #D - Four Bedroom/ 2 Bath	36 UNITS	15 UNITS	51 UNITS
UNIT #E - Four Bed/ 4 Bath	51 UNITS	27 UNITS	78 UNITS
TOTALS:	150 UNITS	66 UNITS	216 UNITS

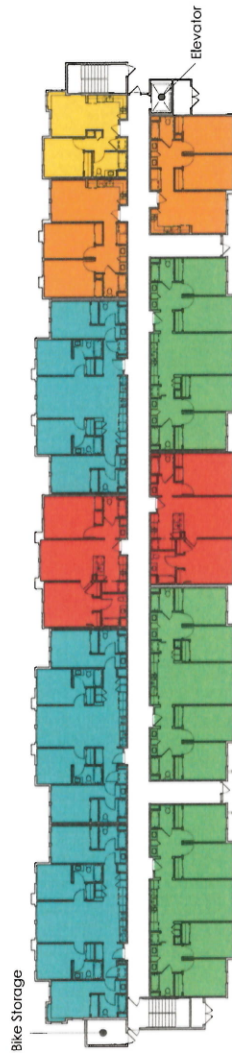


Open passageway at first floor

Phase II Construction

PHASE I AND PHASE II CONCEPT BUILDING PLANS

Sheet A3

Scale 1/16"=1'-0"
March 22, 2015

 

LEE JAGOE ARCHITECTURE
INCORPORATED

P.O. BOX 1571
FEBLE BEACH, CALIFORNIA 95553
(808) 955-1571
LEE@LEEJAGOEARCH.COM

Multifamily Housing Concept
Merced, California

BP Investors, LLC

2291 W. MARCHE LANE, SUITE 5000
OAKLAND, CALIFORNIA 94612
(510) 552-9347
DIAG@LEEJAGOEARCH.COM