

STATUS


Current Release Date	02-28-18
Planning Submittal	--
Plan Check Submittal	--

REVISIONS

△	
△	
△	
△	

IDENTIFICATION

Scale	3/8" = 1'-0"
Project Coordinator	CHRIS WARD
Project No.	18-04
Sheet	

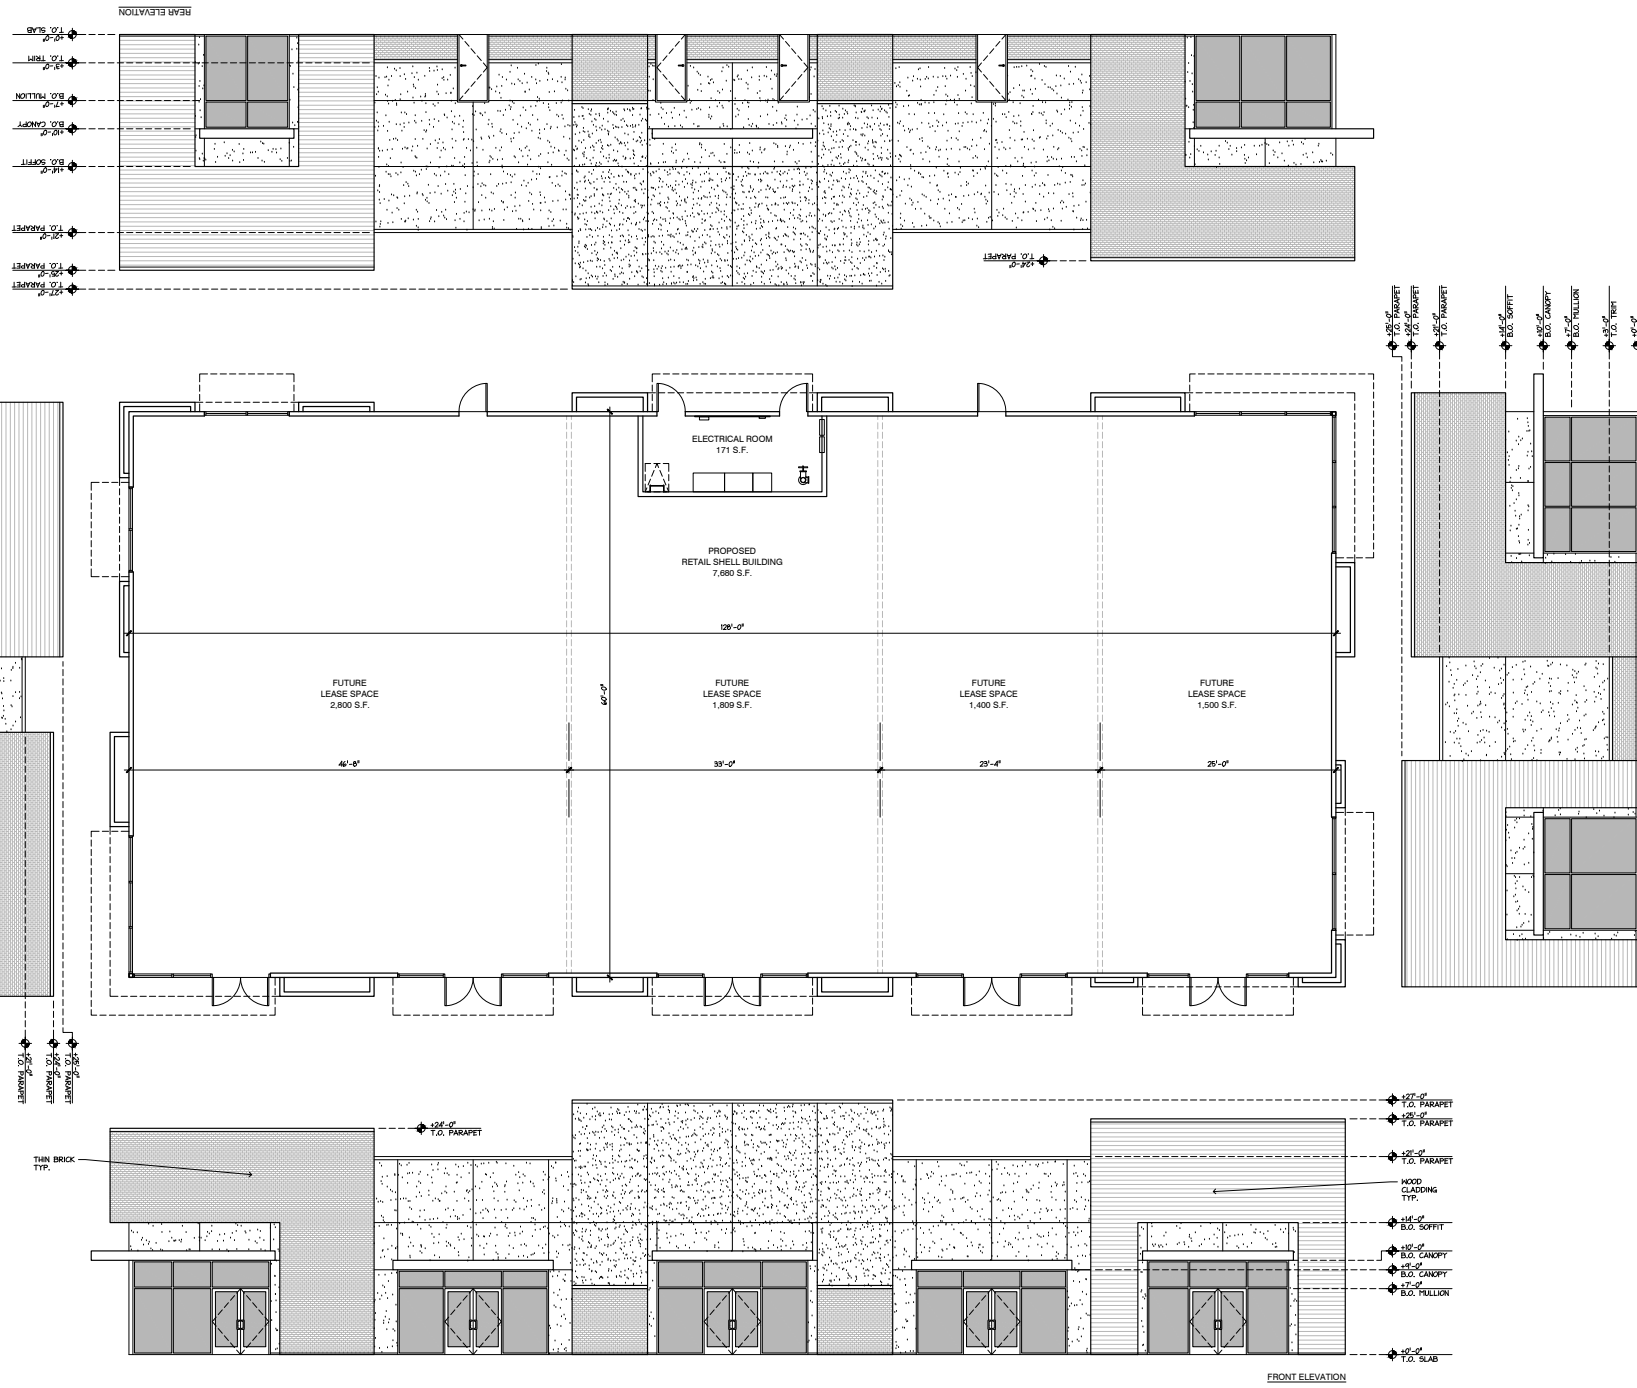

ALL IDEAS, DESIGNS, AND PLANS ARE OWNED BY AND ARE PROPERTY OF CENTERLINE DESIGN, LLC AND/OR CONSULTANTS. THESE IDEAS, DESIGNS, AND PLANS ARE INSTRUMENTS OF PROFESSIONAL SERVICE AND ARE PROTECTED BY COPYRIGHT LAW. STATEMENTS AND OTHER RESERVED RIGHTS FOLLOWING COPYRIGHT. THESE IDEAS, DESIGNS, AND PLANS MAY NOT BE REPRODUCED OR USED FOR ANY PURPOSE WITHOUT THE WRITTEN CONSENT OF CENTERLINE DESIGN, LLC AND/OR CONSULTANTS.

**ATTACHMENT 5**

**PROPOSED FLOOR PLAN AND EXTERIOR ELEVATIONS - SCHEME 3.0**