



Front Elevation

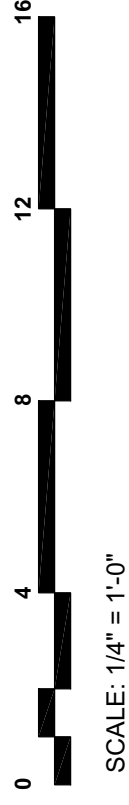

SCALE: 1/4" = 1'-0"

- BATTEN BOARD  
WILLIAMS  
COLOR SW 7071  
DURATION  
RAY SCREEN  
ONYX BLACK
- LA HABRA  
WILLIAMS  
COLOR 18  
SILVER GREY
- ROOFING:  
OWENS  
CORNING  
TRUDEFINITION  
DURATION  
ONYX BLACK

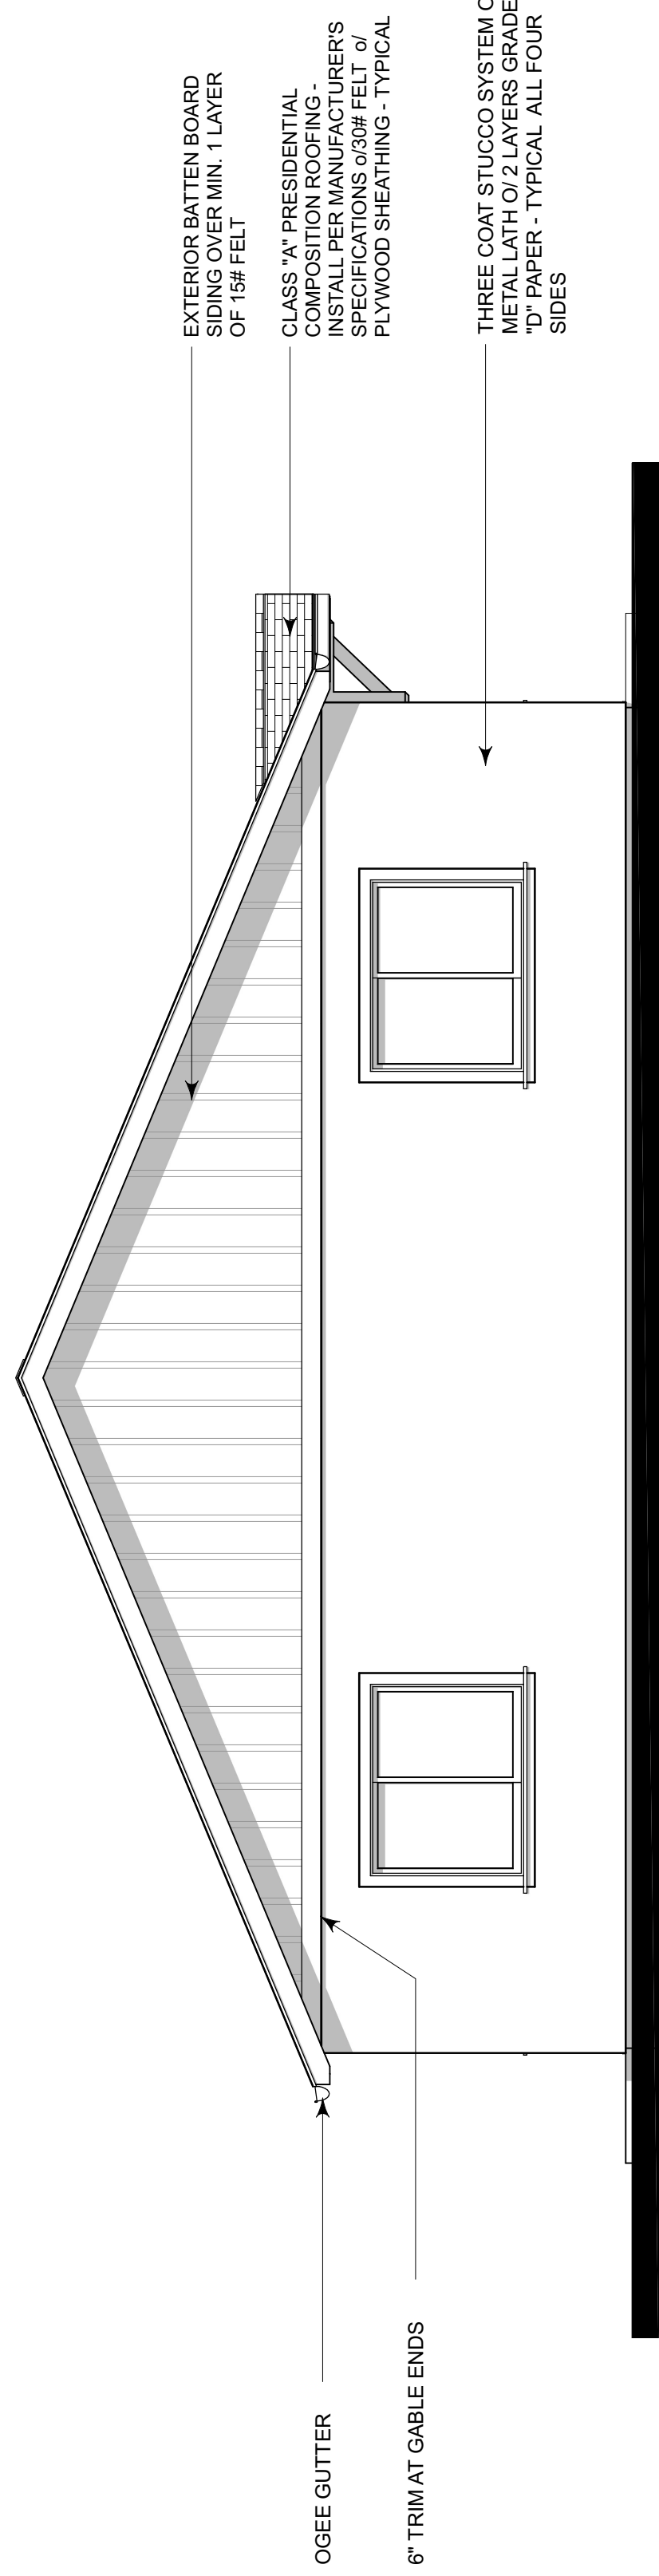

Left Elevation



- ALL EXTERIOR FLASHING AND INSTALLATION OF APPROVED CORROSION RESISTANT FLASHING ALLIED SHINGLE FASHION IN A MANNER TO PREVENT ENTRY OF WATER INTO THE WALL CAVITY OR PENETRATION OF WATER INTO THE BUILDING STRUCTURAL FRAMING COMPONENTS AT THE FOLLOWING LOCATIONS, BUT NOT LIMITED TO:
- AT THE INTERSECTION OF CHIMNEYS OR OTHER MASONRY CONSTRUCTION WITH FRAME OR STUCCO WALLS, WITH PROJECTION LIPS ON BOTH SIDES UNDER STUCCO COPINGS.
  - UNDER AND AT THE ENDS OF MASONRY, WOOD OR METAL COPINGS AND BILLS.
  - CONTINUOUSLY ABOVE ALL PROJECTING WOOD TRIM, OR AT THE INTERSECTION OF WOOD-FRAME CONSTRUCTION AT WALL AND ROOF INTERSECTIONS.
  - AT BUILT-IN GUTTERS.

These drawings and the designs hereon are the property of WARREN DESIGN and not to be used in whole or part for any other project without written consent. © Copyright 2023

WARREN DESIGN  
579 E. CAMPBELL AVE. CAMPBELL, CA 95008 P. 650.469.3760

MERCED  
9th STREET FOURPLEX  
FOURPLEX  
1250 W. 9th STREET  
CALIFORNIA

Date: 05/07/2024

Drawn By: DW

Revisions:



EXTERIOR  
ELEVATIONS


Project No: 2432

Sheet No:



A-5

7 of 10

CLASS "A" RESIDENTIAL  
COMPOSITION ROOFING -  
INSTALL PER MANUFACTURER'S  
SPECIFICATIONS 3/8" FELT &  
PLYWOOD SHEATHING - TYPICAL

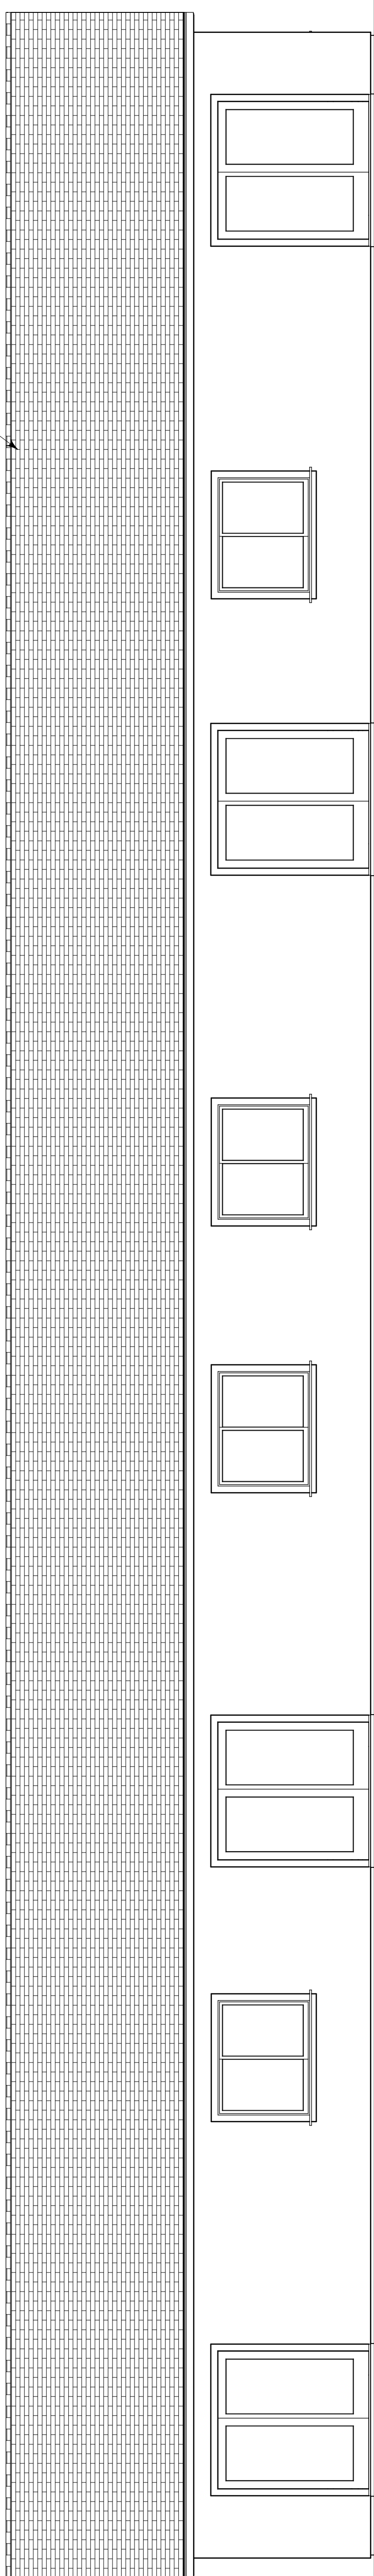

Rear Elevation

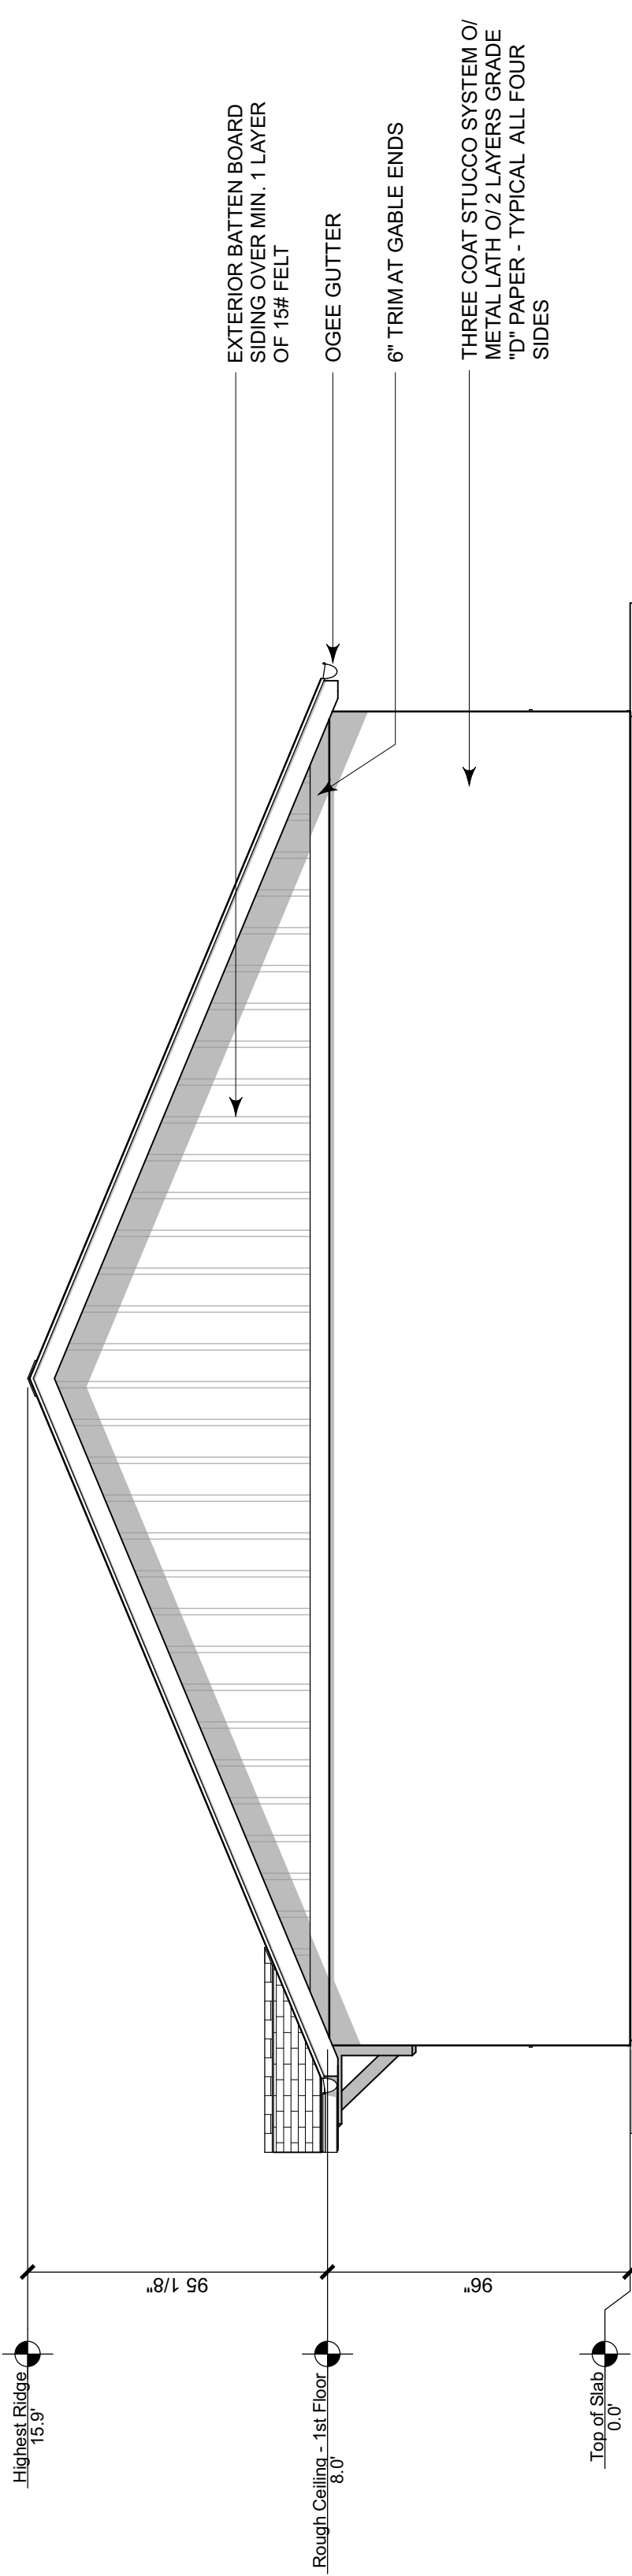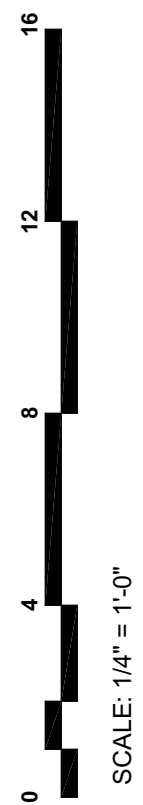

Right Elevation