


ATTACHMENT 3

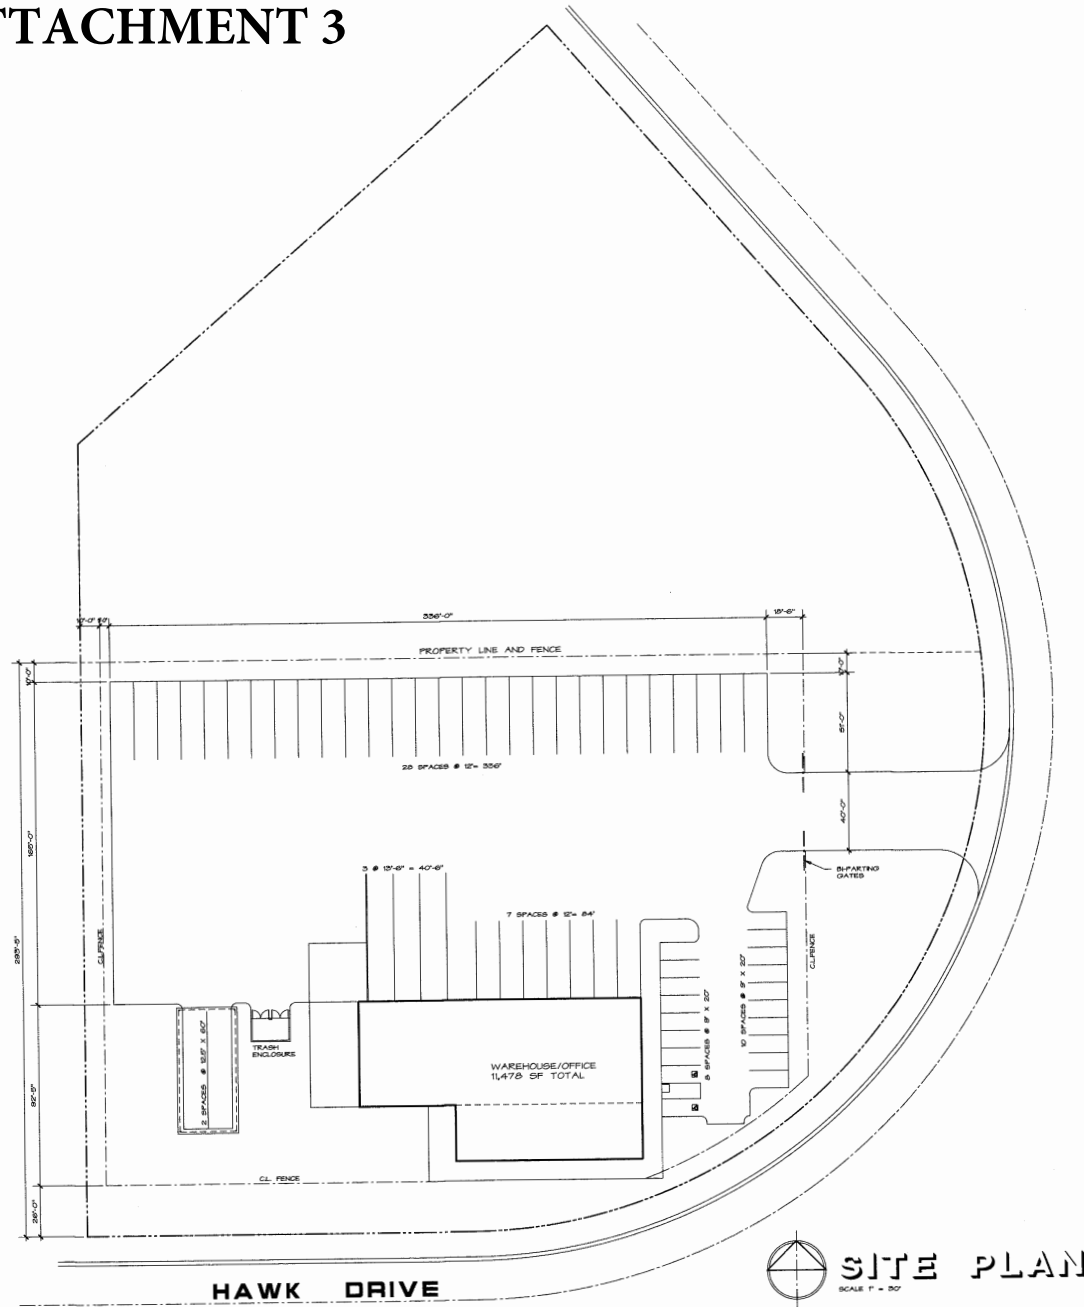

SITE PLAN
SCALE 1" = 20'

**MORGAN
ARCHITECTS**
2825 SAN JUAN CT.
MERCED, CALIFORNIA 95340
PHONE (209) 383-3060

DATE:
REVISIONS:
JOB NO.:
SHEET NO.: