

NO.	DATE	BY	REVISION MADE

Underground Service Alert
TWO DAYS BEFORE YOU DIG
Call TOLL FREE 1 (800) 642-2444

NOTE:
ALL REFERENCES AND NOTATIONS TO THE DRAWING SHALL BE REFERRED TO THE SPECIFICATIONS TO THE STANDARD DRAWINGS OF THE DIVISION OF HIGHWAYS AND THE COMMISSIONER OF AVE. MAP.




EXISTING FLOOR PLAN

**BELL SOUTH STATION
PROJECT NO. 108065**

DATE: 01/14/08	DR. BY: NJ
DATE: 1/17/08	DR. BY: AS
SCALE: AS SHOWN	

Sheet
A-1
of 1

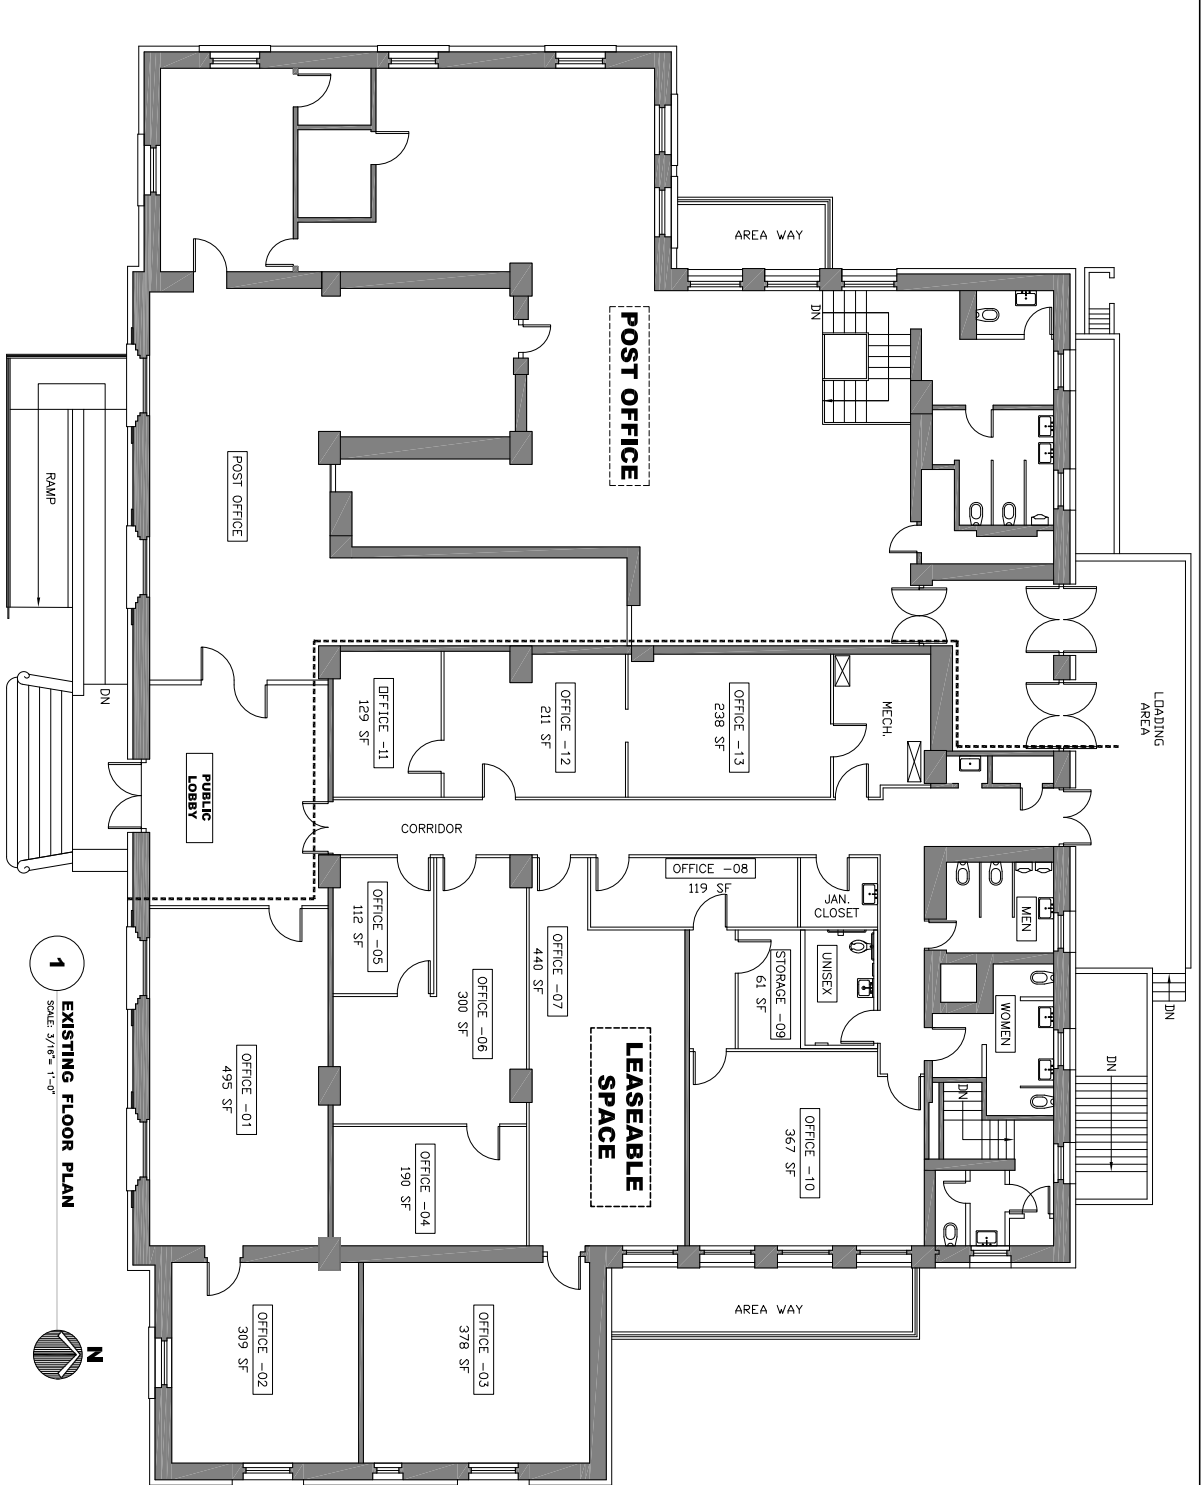

1
SCALE: 3/16" = 1'-0"
EXISTING FLOOR PLAN

WALL LEGEND
FULL HEIGHT WALL
3" PARTITION WALL