

ISSUED FOR:
CVL02828
BEAR CREEK
(NORTHEAST MERCED)
ADDRESS: 1717 E. QUINE AVENUE
MERCED, CA 95340
APN: 008-002-037-000
FAX: 951559034

PREPARED FOR:

 **at&t**

5001 EXECUTIVE PKWY.
SAN RAMON, CA 94583

WIRELESS GROUP LLC
Connecting a Wireless World
605 Coolidge Drive, Suite 100
Folsom, CA 95630

AT&T SITE NO. CBV02828
DRAWN BY: AMP
CHECKED BY: TAP

[illegible]



PREPARED BY:
Peek Site-Com
11768 ATWOOD DR., Suite 205
Auburn, California 95603
Phone (530) 885-6160
E-Mail Info@peeksitecom.com

SHEET TITLE: NORTH & WEST ELEVATION

SHEET NUMBER:
A-8

NOTE:

- ANTENNAS AND ASSOCIATED TOWER EQUIPMENT SHALL BE PAINTED DARK GREEN
- MONOPOLE POLE SHALL BE PAINTED DARK BROWN
- ENSURE THE MONOPOLE HAS GRIP ANCHORS LOCATED AT ALL CABLE EXIT PORTS

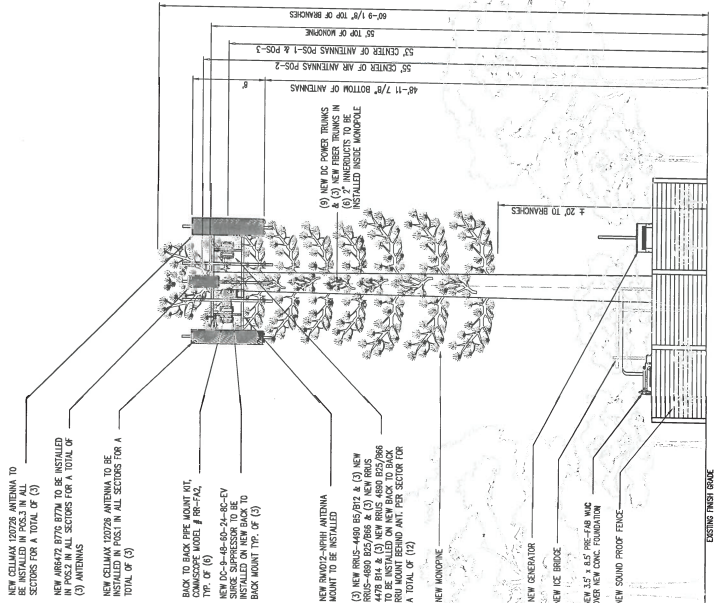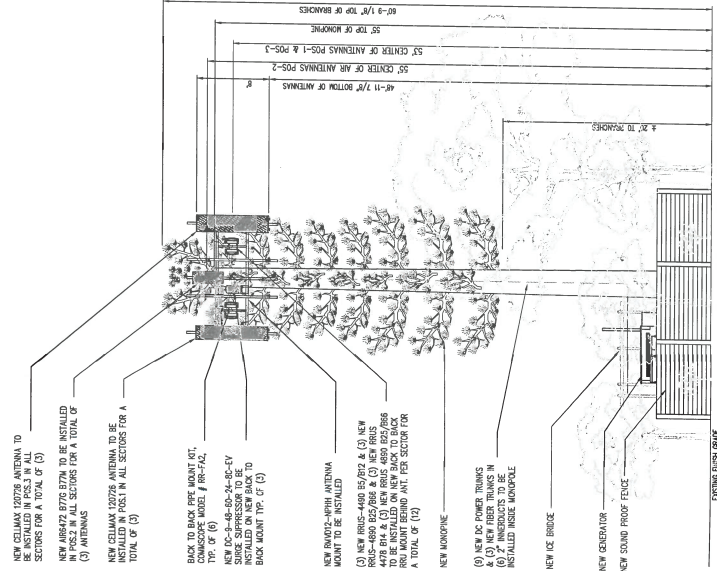

WEST ELEVATION

SCALE: 3/16"=1'-0"

1

NORTH ELEVATION

SCALE: 3/16"=1'-0"

2

WEST ELEVATION

SCALE: 3/16"=1'-0"

1