


031-154-015

031-154-002

031-154-003

ALLEY WAY

MARTIN LUTHER KING JR WAY

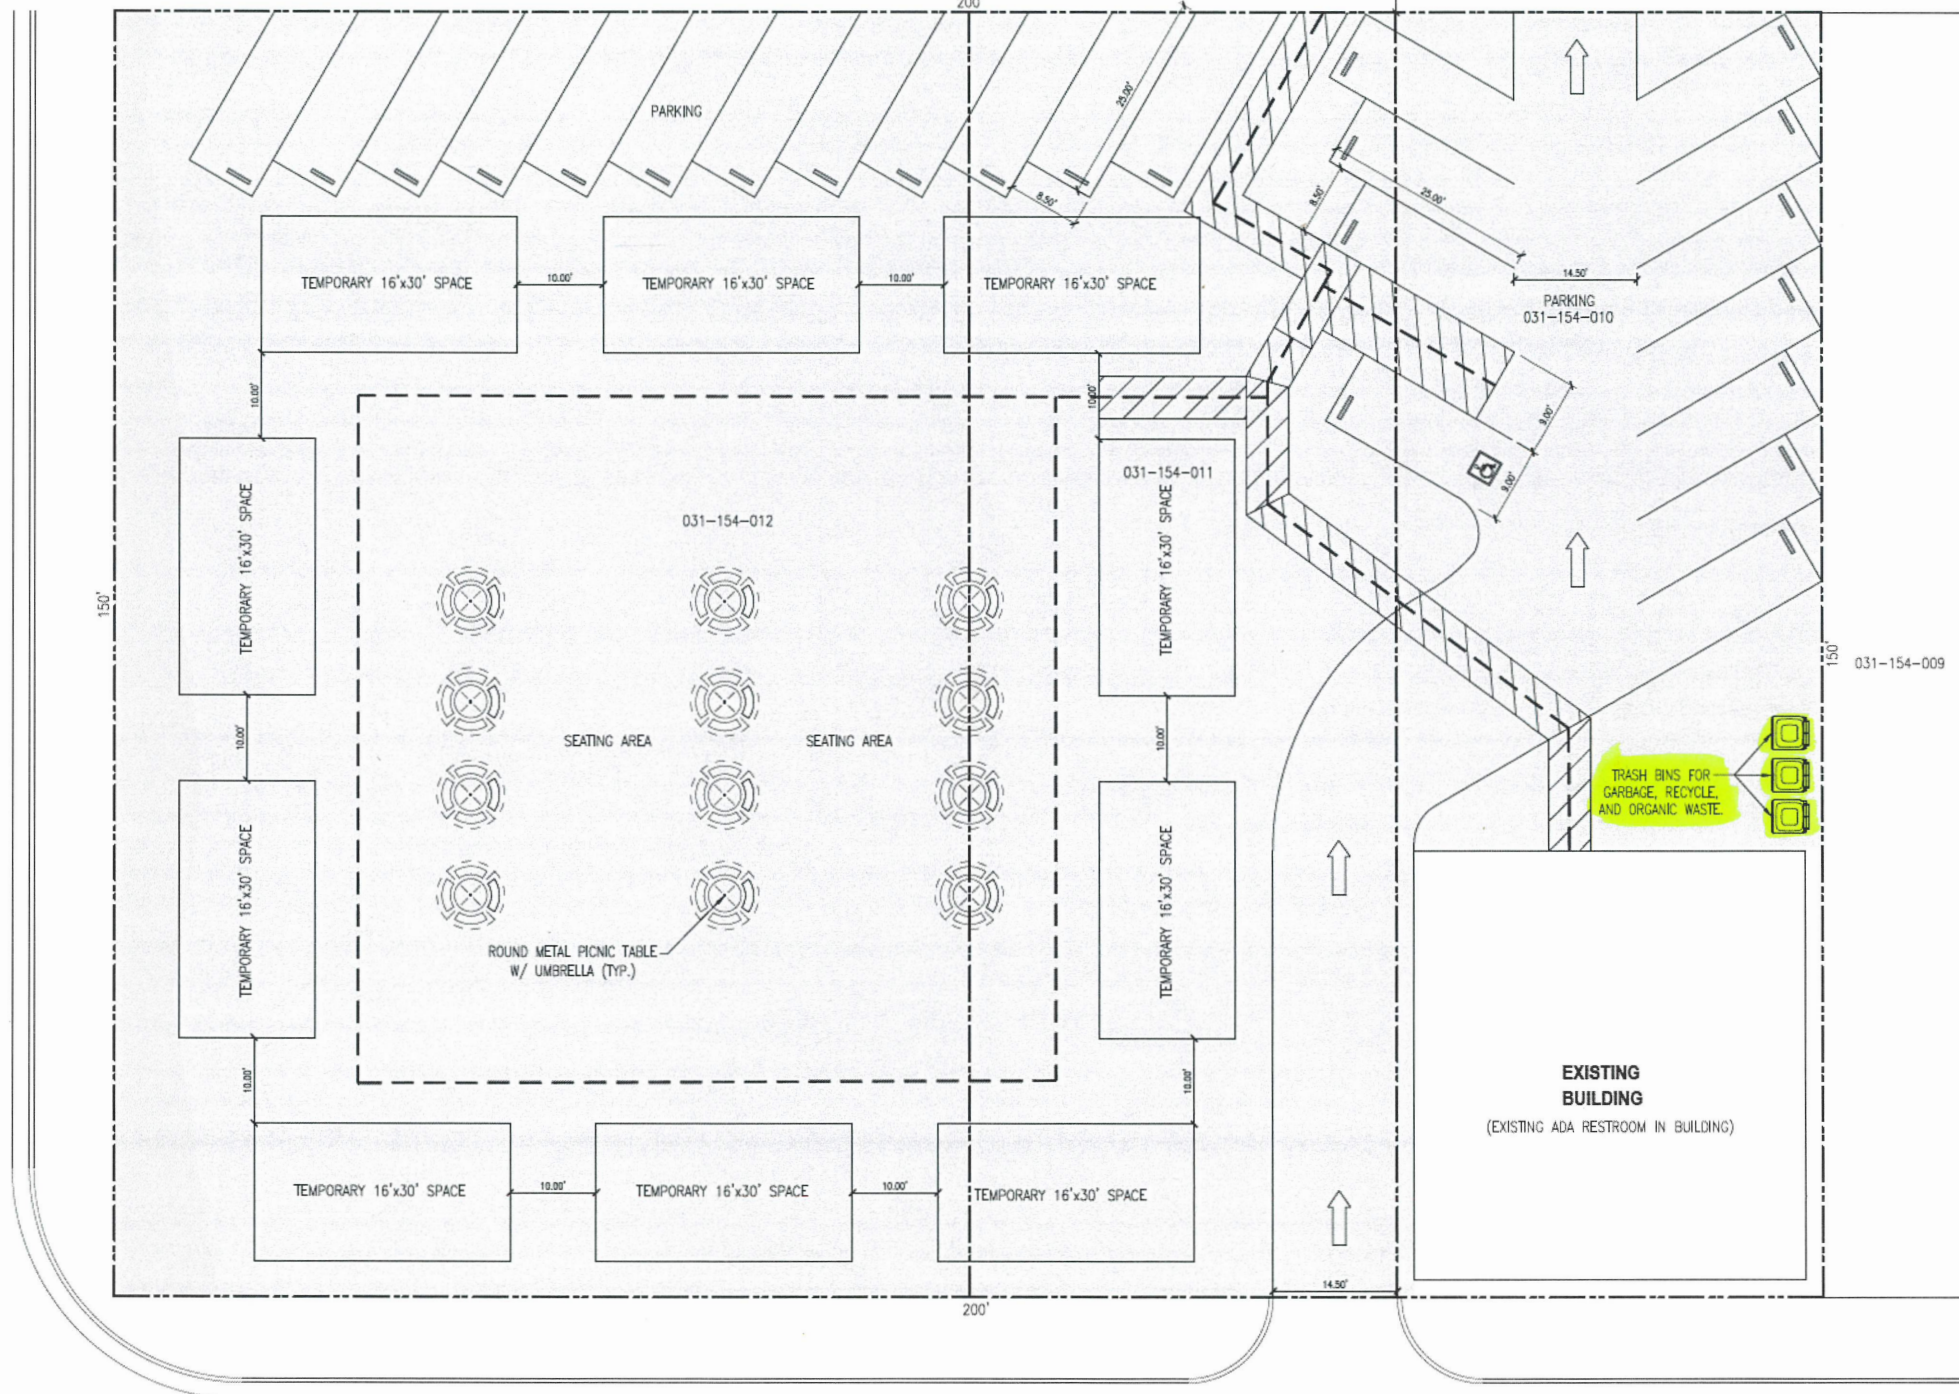


TRASH BINS FOR GARBAGE, RECYCLE, AND ORGANIC WASTE

W 16TH STREET

# ATTACHMENT C

**LEGEND**

- PROPERTY LINE
- - - ADA PATH OF TRAVEL
- EXISTING ASPHALT/CONCRETE SLAB

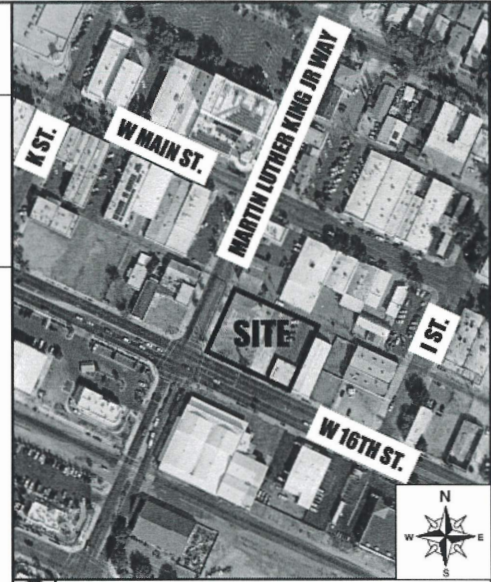

2 VICINITY MAP NOT TO SCALE

These drawings are instruments of service and are the property of Golden Valley Engineering & Surveying, Inc. All designs and other information on these drawings are for use on the specified project and shall not be used otherwise without the express written permission of Golden Valley Engineering & Surveying, Inc.

Copyright © 2024 Golden Valley Engineering & Surveying, Inc.  
 PREPARED BY:

**GOLDEN VALLEY ENGINEERING & SURVEYING**  
 405 West 19th Street 95340  
 Merced, CA 95341  
 Ph: (209) 722-3200  
 Fax: (209) 722-3254

No.	Date	Description

I, the undersigned, being a duly licensed and sworn-in engineer in the State of California, do hereby certify that I am the author of the above drawings and that I am a duly licensed and sworn-in engineer in the State of California. My commission expires on 06/30/2025.

TEMPORARY FOOD TRUCK PARK FOR  
**MOE JAWAD**  
 A.P.N. 031-154-010 & 031-154-011 & 031-154-012

ENGINEER

SHEET CONTENTS:  
 SITE PLAN

PREPARED FOR:  
**MOE JAWAD**  
 3319 M Street  
 Merced, CA 95348  
 Ph: 209.201.5839

PROJECT DATA:  
 Date: MAY 2024  
 Checked By: Jim Xu  
 Drawn By: CESAR  
 Job No.: 24-101  
 SHEET NUMBER: