
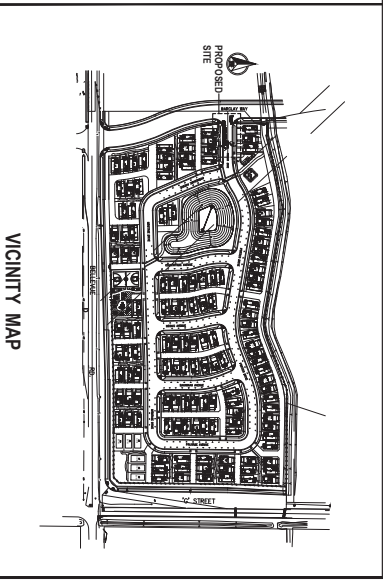


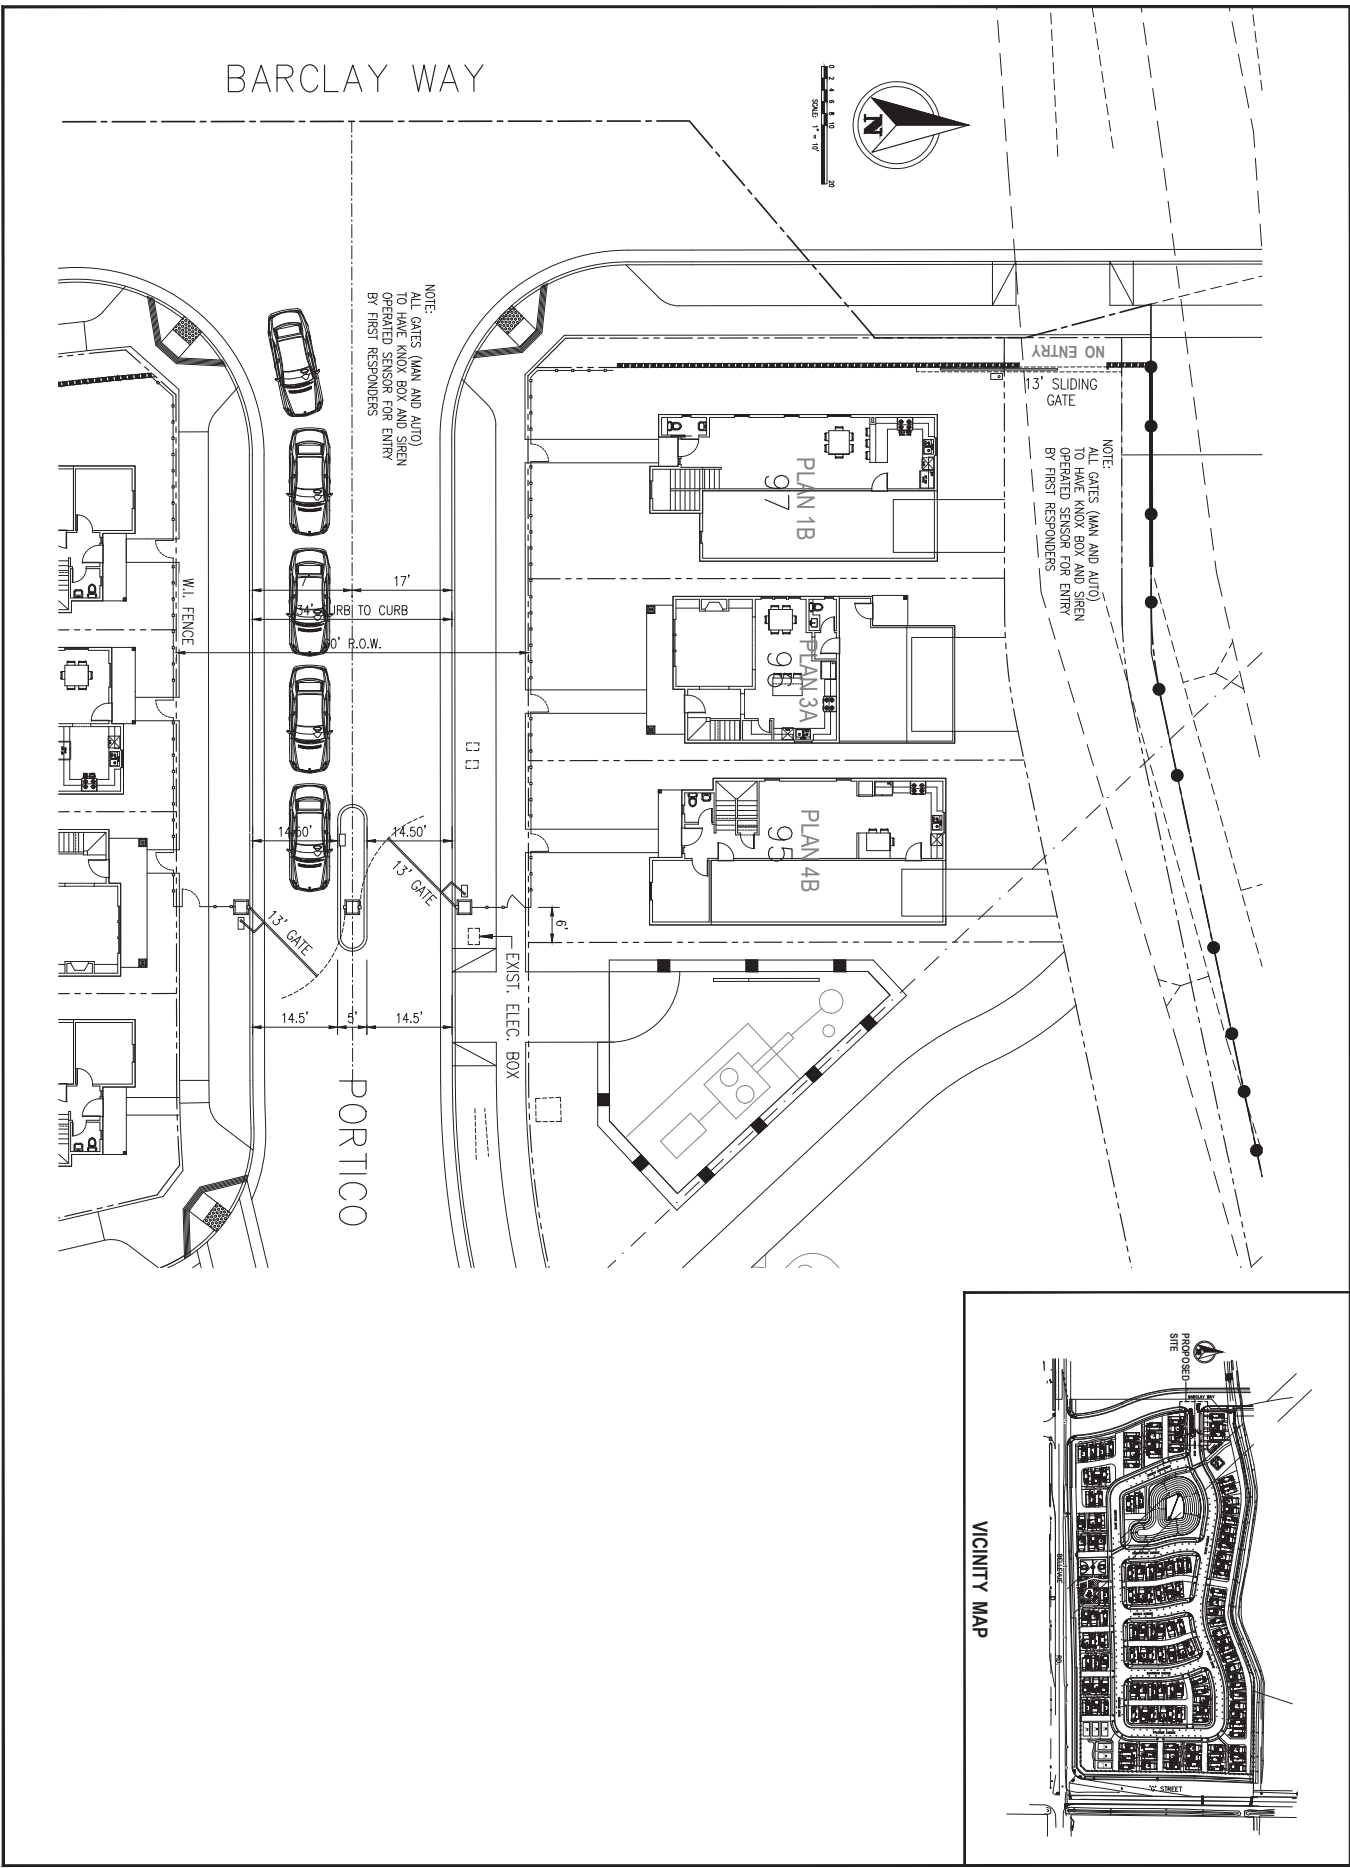

GOLDEN VALLEY
ENGINEERING & SURVEYING
P.O. Box 248
Bellevue, CA 95005
Tel: (925) 722-3254
Fax: (925) 722-3254

PROPOSED SITE

SITE PLAN FOR PROPOSED SECURITY GATE
PASEO SUBDIVISION

JOB SITE:
NORTHWEST CORNER OF BELLEVUE RD. & 'G' STREET
CITY OF MENAFO, CA 95026

ATTACHMENT B

DESIGNED BY:
MG STAR, LLC
Attn: Mubarak Ghanim
P.O. Box 25543
Bellevue, CA 95005
Tel: (509) 994-1197

DESIGNED FOR:
Proposed Security Gate

DATE: October 2022
CREATED BY: Jim Xu
DESIGNED BY: Rick R.
DATE: 21-10-22

SHEET NUMBER:
1