
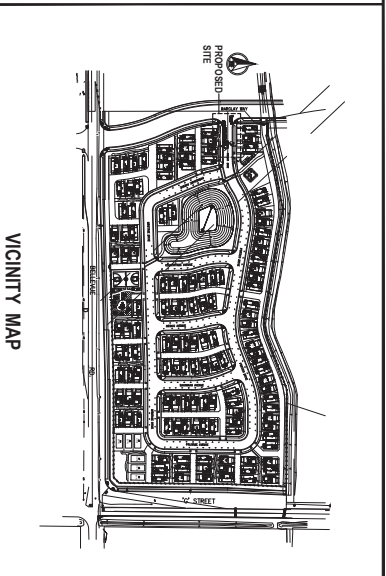


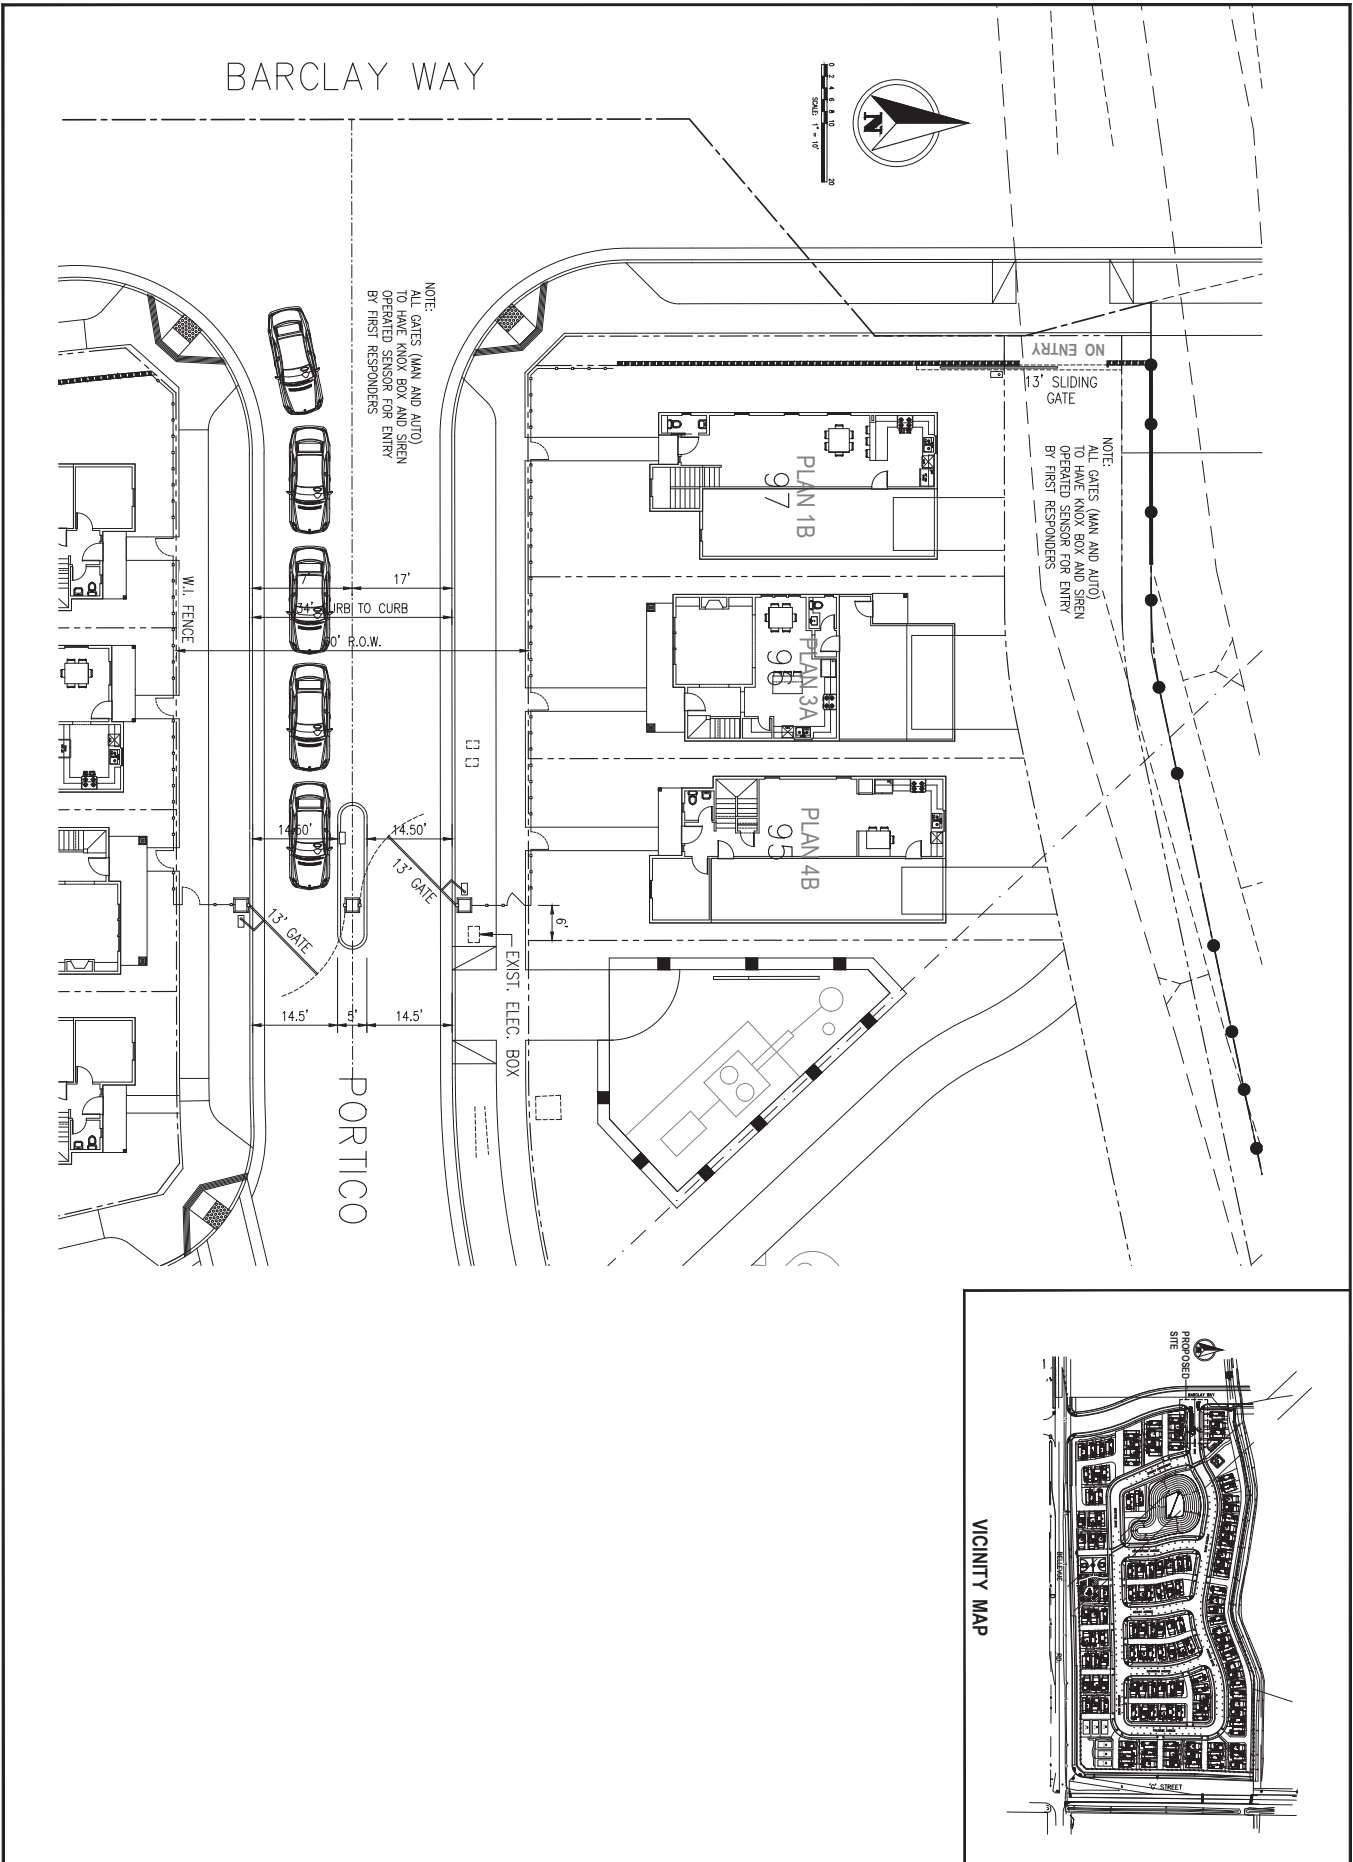

GOLDEN VALLEY
ENGINEERING & SURVEYING
P.O. Box 248
Bellevue, WA 98003
Ph: (206) 723-3254
Fax: (206) 723-3254

1. The design of this project is based on the information provided by the client and the design team. The design team is not responsible for the accuracy of the information provided by the client or the design team.

2. The design of this project is based on the information provided by the client and the design team. The design team is not responsible for the accuracy of the information provided by the client or the design team.

SITE PLAN FOR PROPOSED SECURITY GATE
PASEO SUBDIVISION

JOB SITE:
NORTHWEST CORNER OF BELLEVUE RD. & 'G' STREET
CITY OF MEDFORD, CA 95548

DESIGNED BY:
MG STAR, LLC
Attn: Mubarak Ghanem
P.O. Box 25543
Medford, OR 97502
Ph: (531) 994-1197

DESIGNED FOR:
Proposed Security Gate

DATE: October 2022
CREATED BY: Jim Xu
DESIGNED BY: Rick R.
DATE: 21-10-22

SHEET NUMBER:
1