


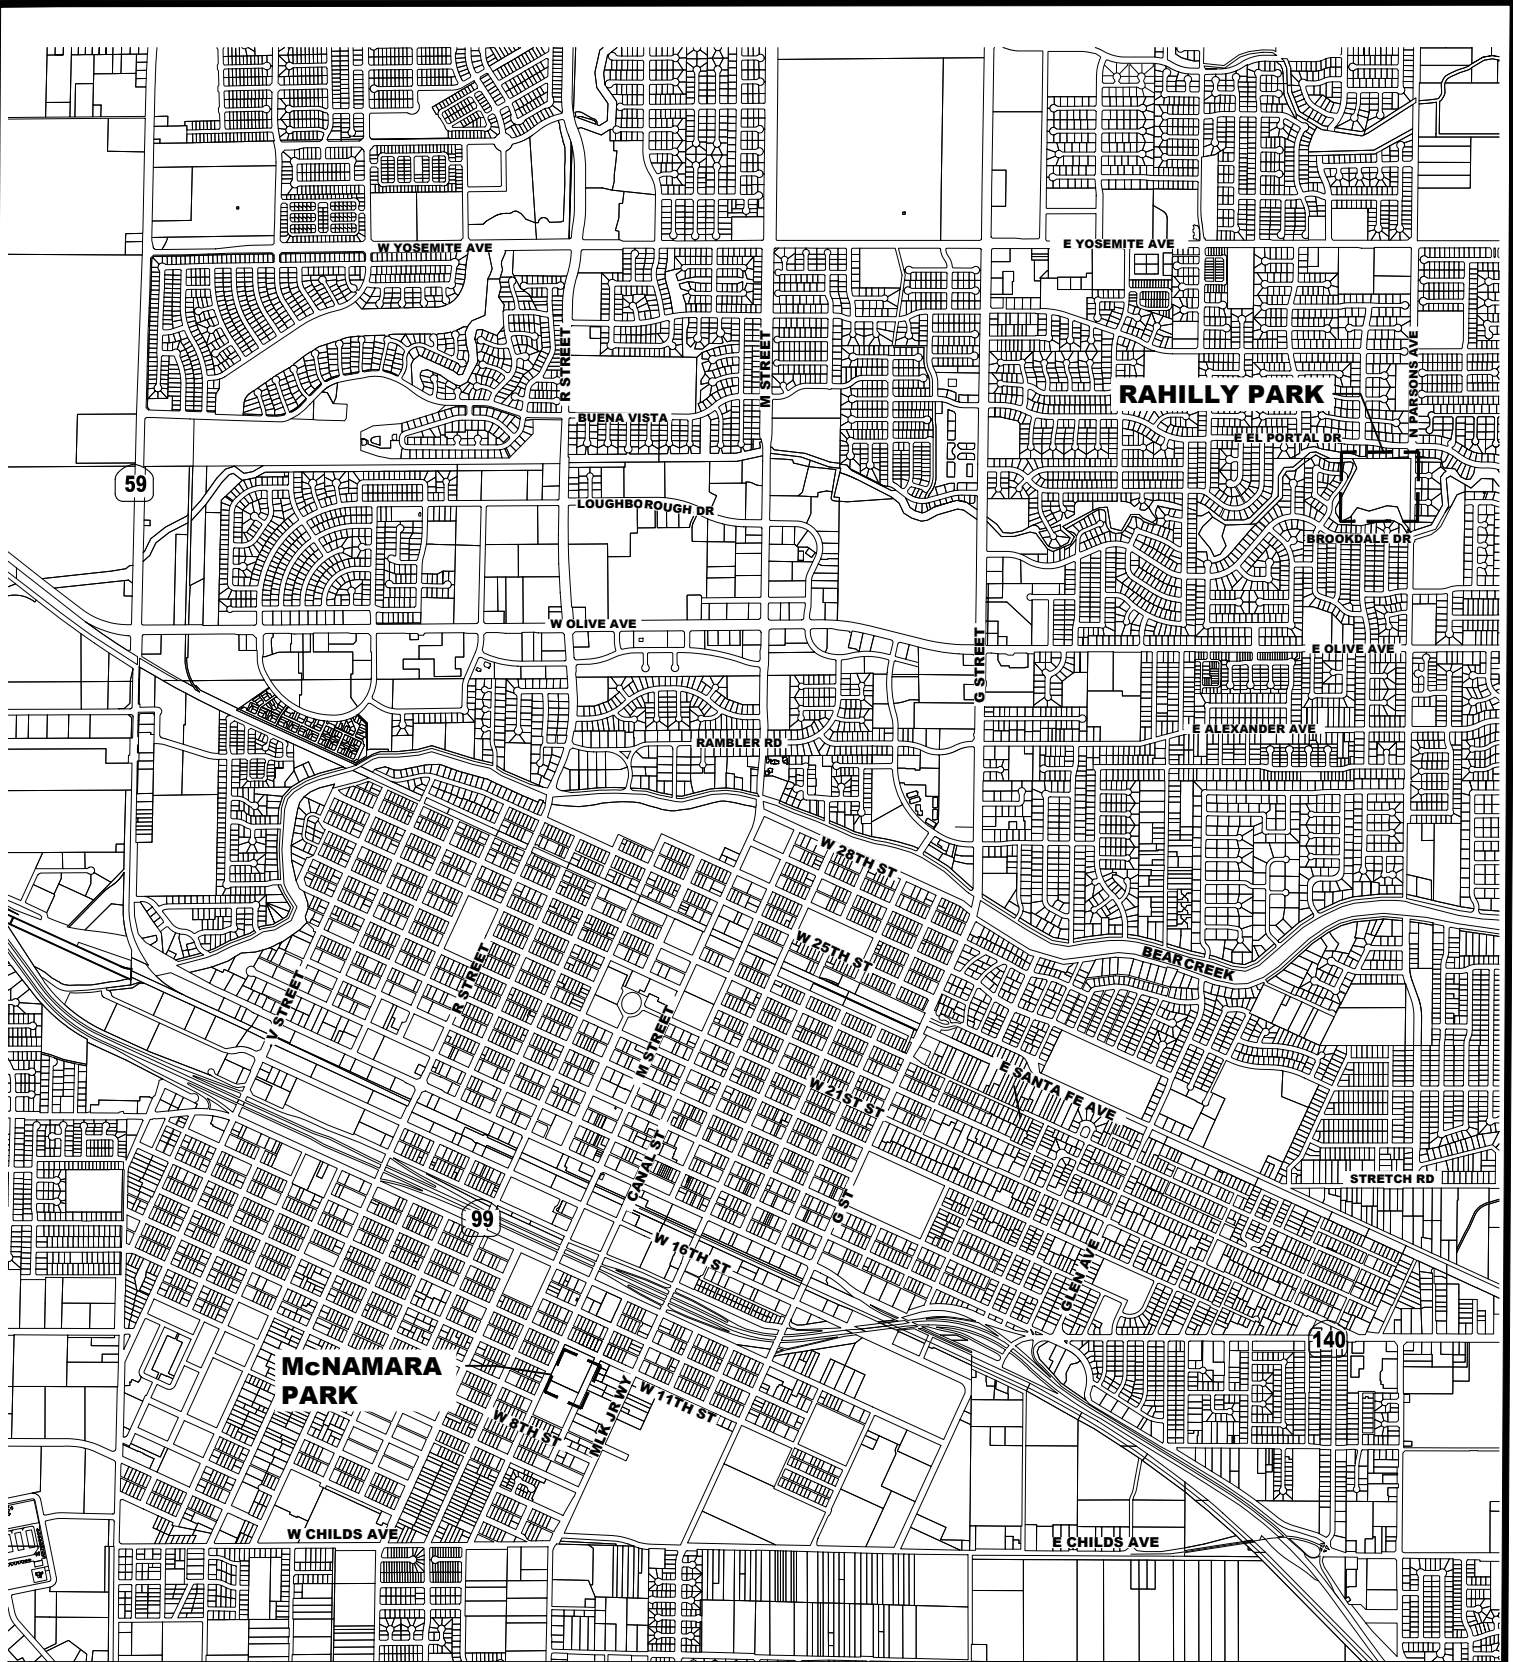

SITE PLAN

SCALE: NTS



City of Merced
"Gateway to Yosemite"

ENGINEERING DEPARTMENT
ENGINEERING PROJECTS AND STANDARDS
678 W. 18th Street (209) 385-6846

PROJECT NO. 122013
REGIONAL PARK RESTROOMS

DR. BY: VM
DATE: 7/1/22
CH. BY: STAFF
DATE: 7/1/22
File No. 1007
SCALE: AS SHOWN