


FRONT ELEVATION

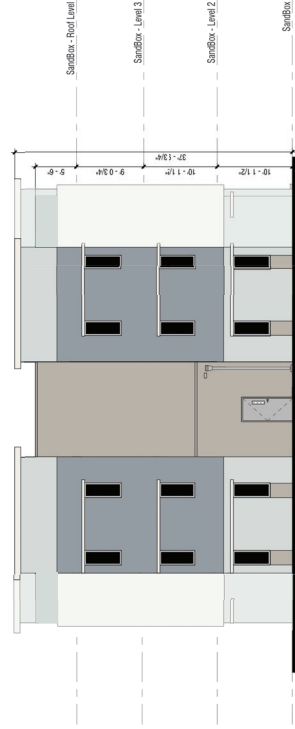

RIGHT ELEVATION




ATTACHMENT E

DEVONWOOD APARMENTS

CONCEPTUAL BUILDING ELEVATIONS
BUILDING 'A' - 36 PLEX




A2.0
 Scale: 1/8" = 1'
 Job No: 2023-476
 Date: 2023-06-16

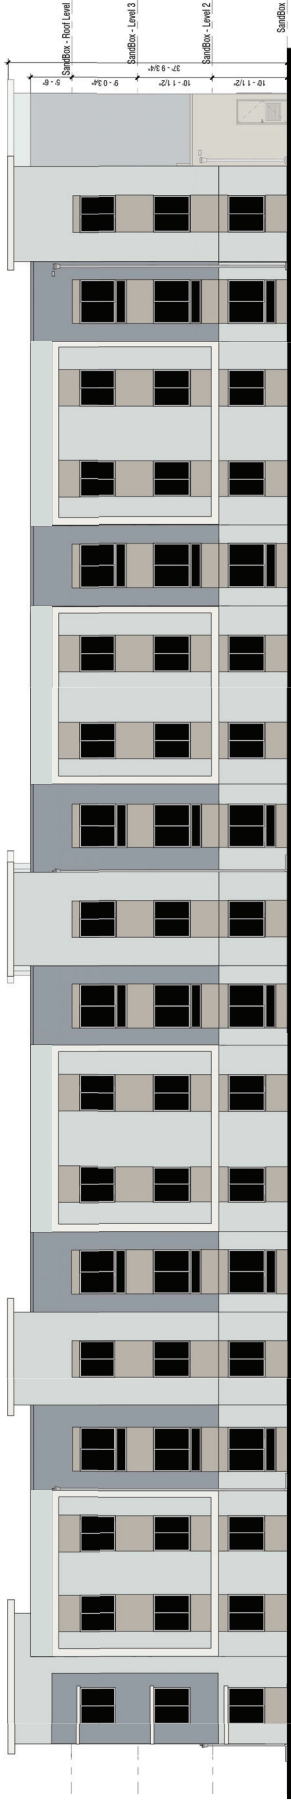

REAR ELEVATION

1/8"=1'-0"
0 4' 8' 16' 24'

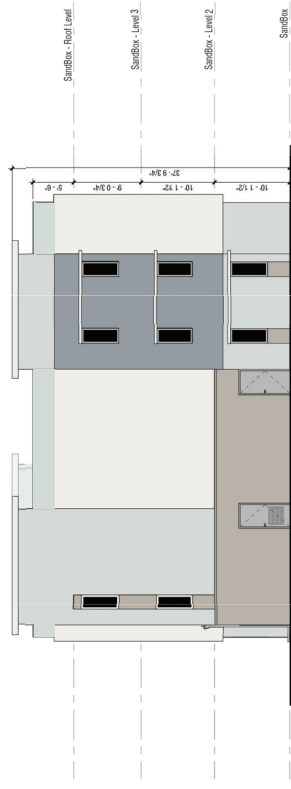

LEFT ELEVATION

1/8"=1'-0"
0 4' 8' 16' 24'

DEVONWOOD APARMENTS

CONCEPTUAL BUILDING ELEVATIONS
BUILDING 'A' - 36 PLEX




A2.1
Scale: 1/8" = 1'
Job No.: 2023-476
Date: 2023-06-16



FRONT ELEVATION

1/8" = 1'-0" 0 4' 8' 16' 24'

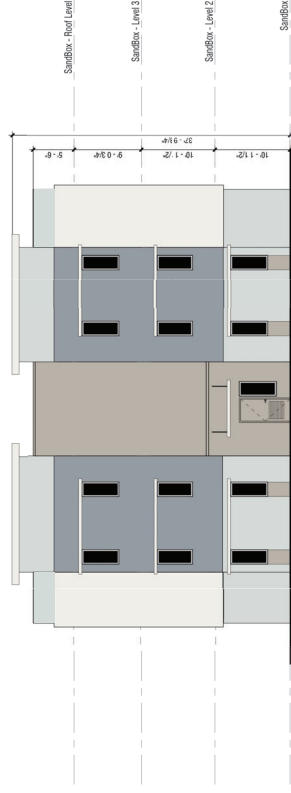

RIGHT ELEVATION


1/8" = 1'-0" 0 4' 8' 16' 24'

DEVONWOOD APARMENTS


CONCEPTUAL BUILDING ELEVATIONS
BUILDING 'B' - 24 PLEX



A2.2
Scale: 1/8" = 1'
Job No.: 2023-476
Date: 2023-06-16

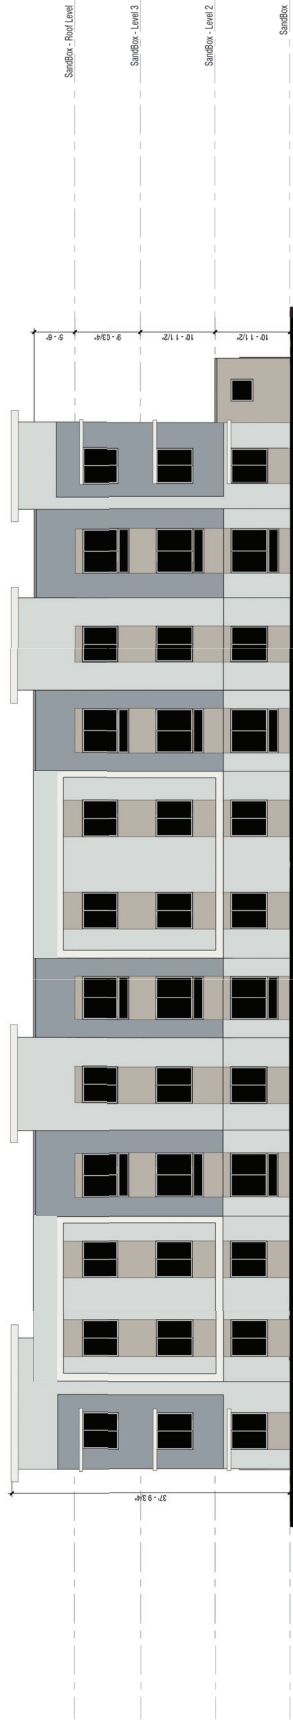

REAR ELEVATION

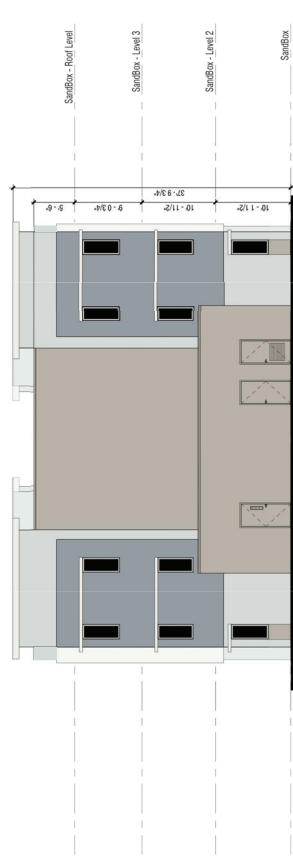


LEFT ELEVATION

DEVONWOOD APARMENTS


CONCEPTUAL BUILDING ELEVATIONS
BUILDING 'B' - 24 PLEX




A2.3
 Scale: 1/8" = 1'
 Job No.: 2023-476
 Date: 2023-06-16

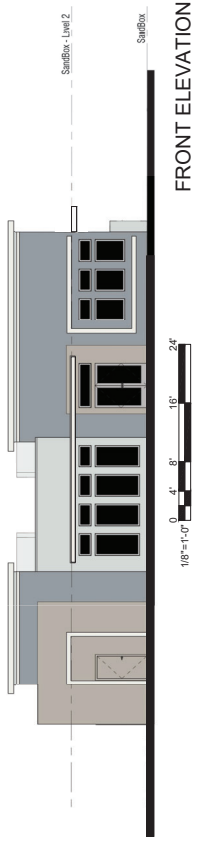


FRONT ELEVATION

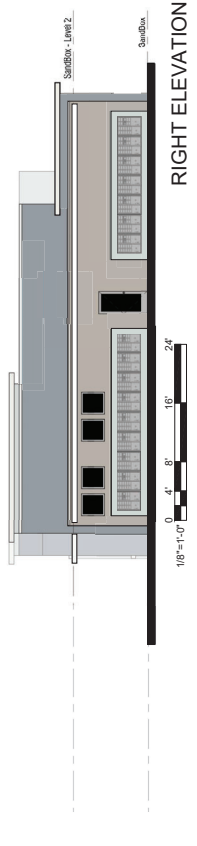

RIGHT ELEVATION

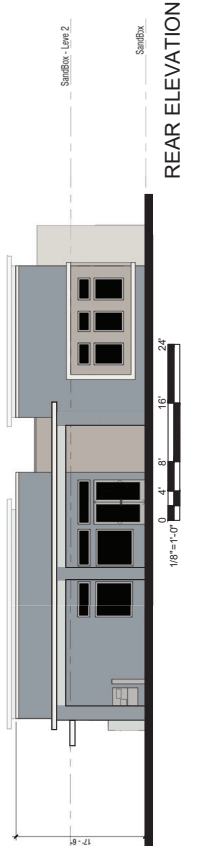

REAR ELEVATION

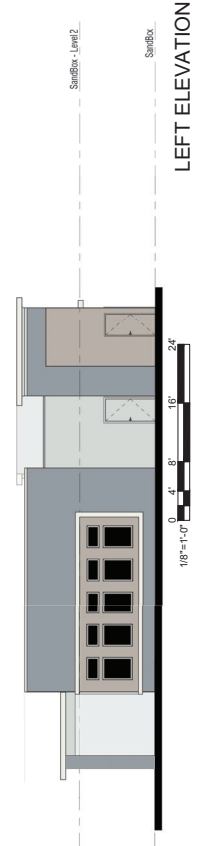


LEFT ELEVATION

DEVONWOOD APARMENTS


CONCEPTUAL BUILDING ELEVATIONS
CLUBHOUSE




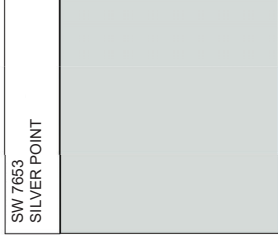

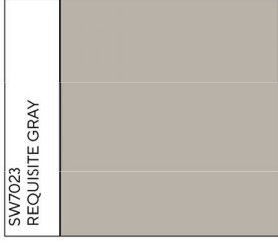
A2.4
 Scale: 1/8" = 1'
 Job No. 2023-476
 Date: 2023-06-16

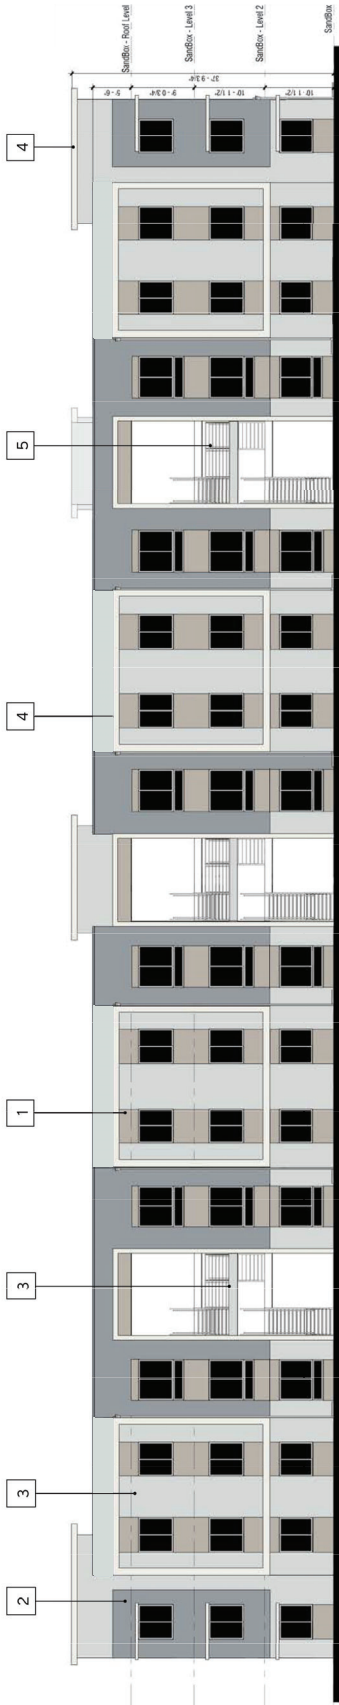

36 PLEX FRONT ELEVATION (24 PLEX - SIMILAR)

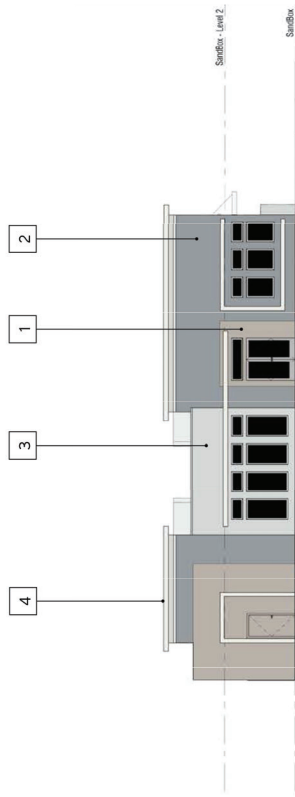

FRONT ELEVATION - LEASING OFFICE/CLUBHOUSE

	SW7005 PURE WHITE	4	WALL
	SW 7653 SILVER POINT	3	WALL
	SW9161 DUSTY BLUE	2	WALL
	SW7023 REQUISITE GRAY	1	WALL
	RAILINGS/SW6258 - TRICORN BLACK	5	

DEVONWOOD APARTMENTS

COLORS & MATERIAL BOARD



A3.0
 Scale: 1/8" = 1'
 Job No.: 2023-476
 Date: 2023-06-16