


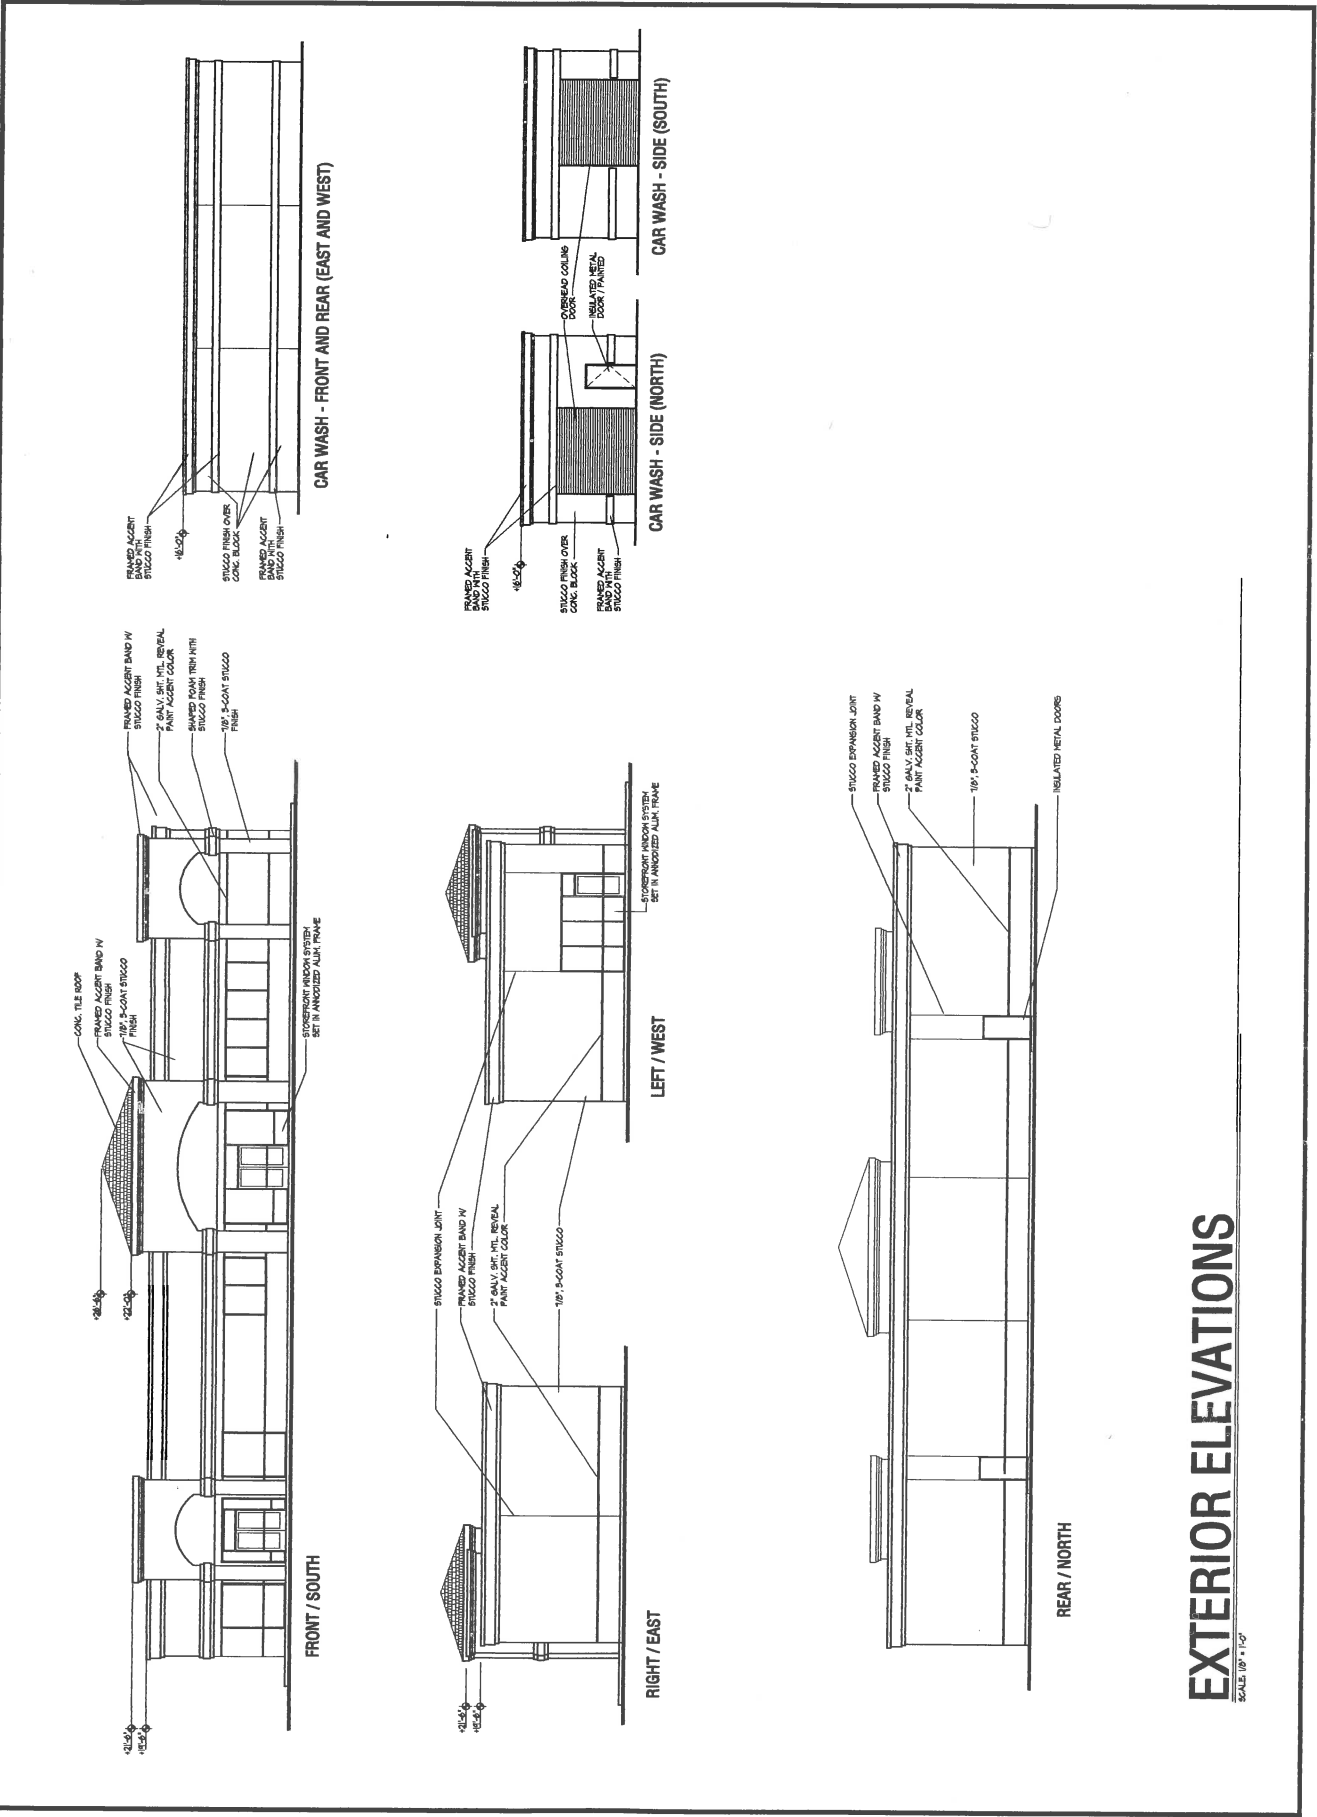

SCALE: 1/8" = 1'-0"
EXTERIOR ELEVATIONS