

M

Milestone Associates
Imaging
a California Corporation

1000 LINDA AVENUE, SUITE 1602
SAN JOSE, CA 95128-1597
TEL: 510-755-4700
FAX: 510-755-4587

AUD J. THALER
PROJECT MANAGER

- GENERAL NOTES
1. ALL DIMENSIONS ARE TO FACE OF STUD. U.O.N.

2. MOUNT DOOR CLOSERS ON INTERIOR SIDE ONLY.

3. SAFETY GLAZING SHALL HAVE PERMANENT LABEL IDENTIFICATION.

4. SEE STRUCTURAL DRAWINGS FOR INFORMATION ON COLUMN, BEAMS, GROUND BEAMS AND FOUNDATION.

5. ALL WOOD IN CONTACT WITH CONCRETE TO BE PRESSURE TREATED.

6. ALL H.M. FRAMES SHALL BE 16 GA STEEL U.O.N.


7. FOR TYPICAL WALL FRAMING SEE DETAILS SEE SHEET SS.1

8. ALL INTERIOR WALL SURFACES SHALL HAVE BLOCKING AT ALL WALL MOUNTED AND RECESSED FIXTURES SUCH AS EQUIPMENT, SHELVEING, ETC.

9. PROVIDE CLEAR SILICON CAULK WHERE ALL FIBED AND BUILT-IN COUNTERS/EQUIPMENT ABUTS WALL SURFACE

- WALL TYPES
- CMU WALLS:
PORTLAND CEMENT/SAND STUCCO MIX: 1:4 SCRATCH COAT 2" THICK 1:3 BASE COAT 2" THICK APPLIED OVER WATER RESISTIVE MOISTURE BARRIER ON 2" CDX PLYWOOD OVER 2X6 WOOD STUDS @ 16" O.C. WITH R-9 BATT INSULATION ON BOTH SIDES. SEE STRUCTURAL DRAWINGS FOR SHEARWALL NAILING, WHERE APPLICABLE.

EXTERIOR WALL:
PORTLAND CEMENT/SAND STUCCO MIX: 1:4 SCRATCH COAT 2" THICK 1:3 BASE COAT 2" THICK APPLIED OVER WATER RESISTIVE MOISTURE BARRIER ON 2" CDX PLYWOOD OVER 2X6 WOOD STUDS @ 16" O.C. WITH R-9 BATT INSULATION ON BOTH SIDES. SEE STRUCTURAL DRAWINGS FOR SHEARWALL NAILING, WHERE APPLICABLE.

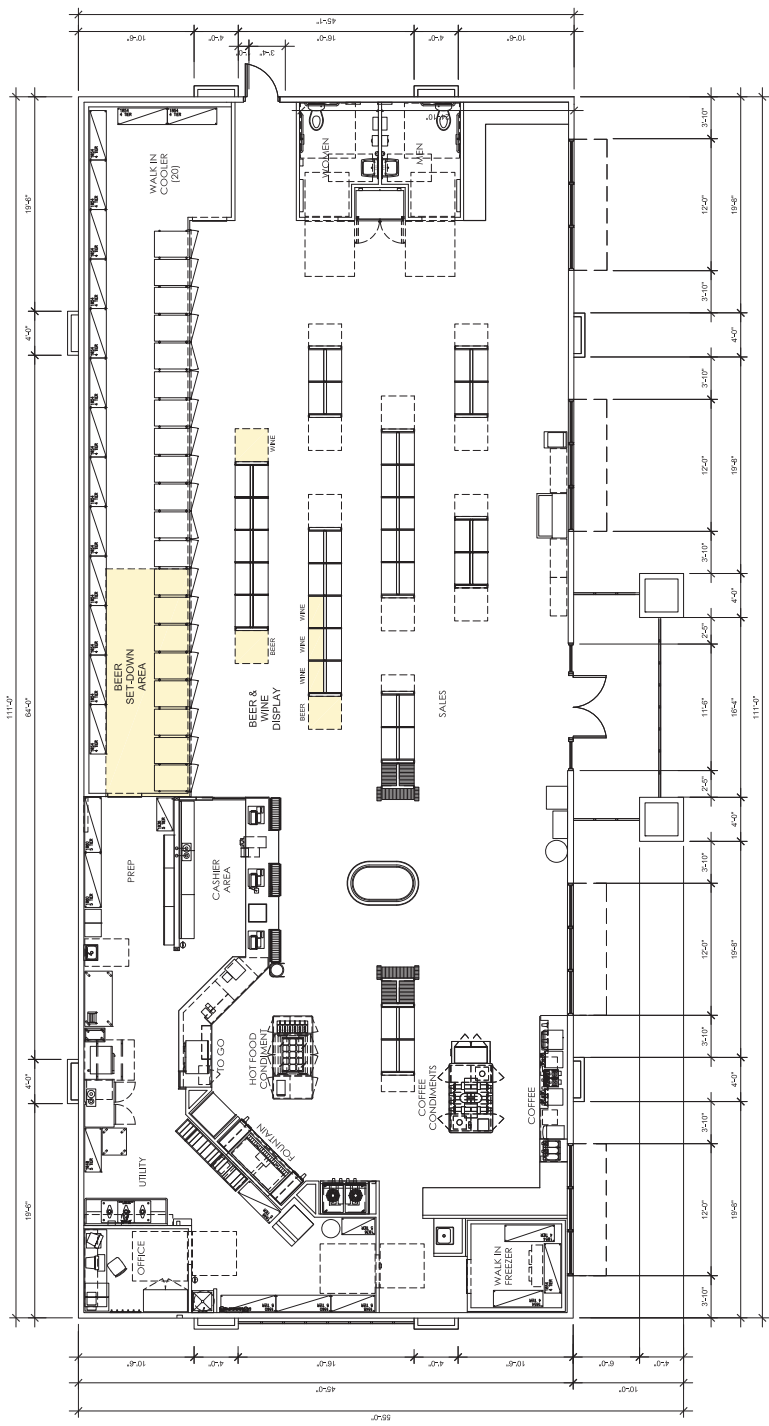

SUBMITTAL DATE

PLANNING DEPT: 11-04-20
BUILDING DEPT:
PUBLIC WORKS:
SURVEY:

REVISIONS

No.	Description	Date

PROPOSED YOSEMITE PLAZA
1295 WEST YOSEMITE AVENUE
MERCED, CA 95348
A.P.N. 206-070-001

C-STORE FLOOR PLAN

DATE: 11-04-20
SCALE: AS NOTED
DRAFTER: Y.P.
JOB NUMBER: 20-069
SHEET:

DD7