

Product Layout Proposal

MCE – Merced Regional Airport

Merced, CA | USA

ATTACHMENT 3

ARCONAS


V140526

Layout Proposal

MCE – Merced Regional Airport

What's included?

- Technical Specs – Product Legend, CAD and Electrical Layouts
- Layout Renders

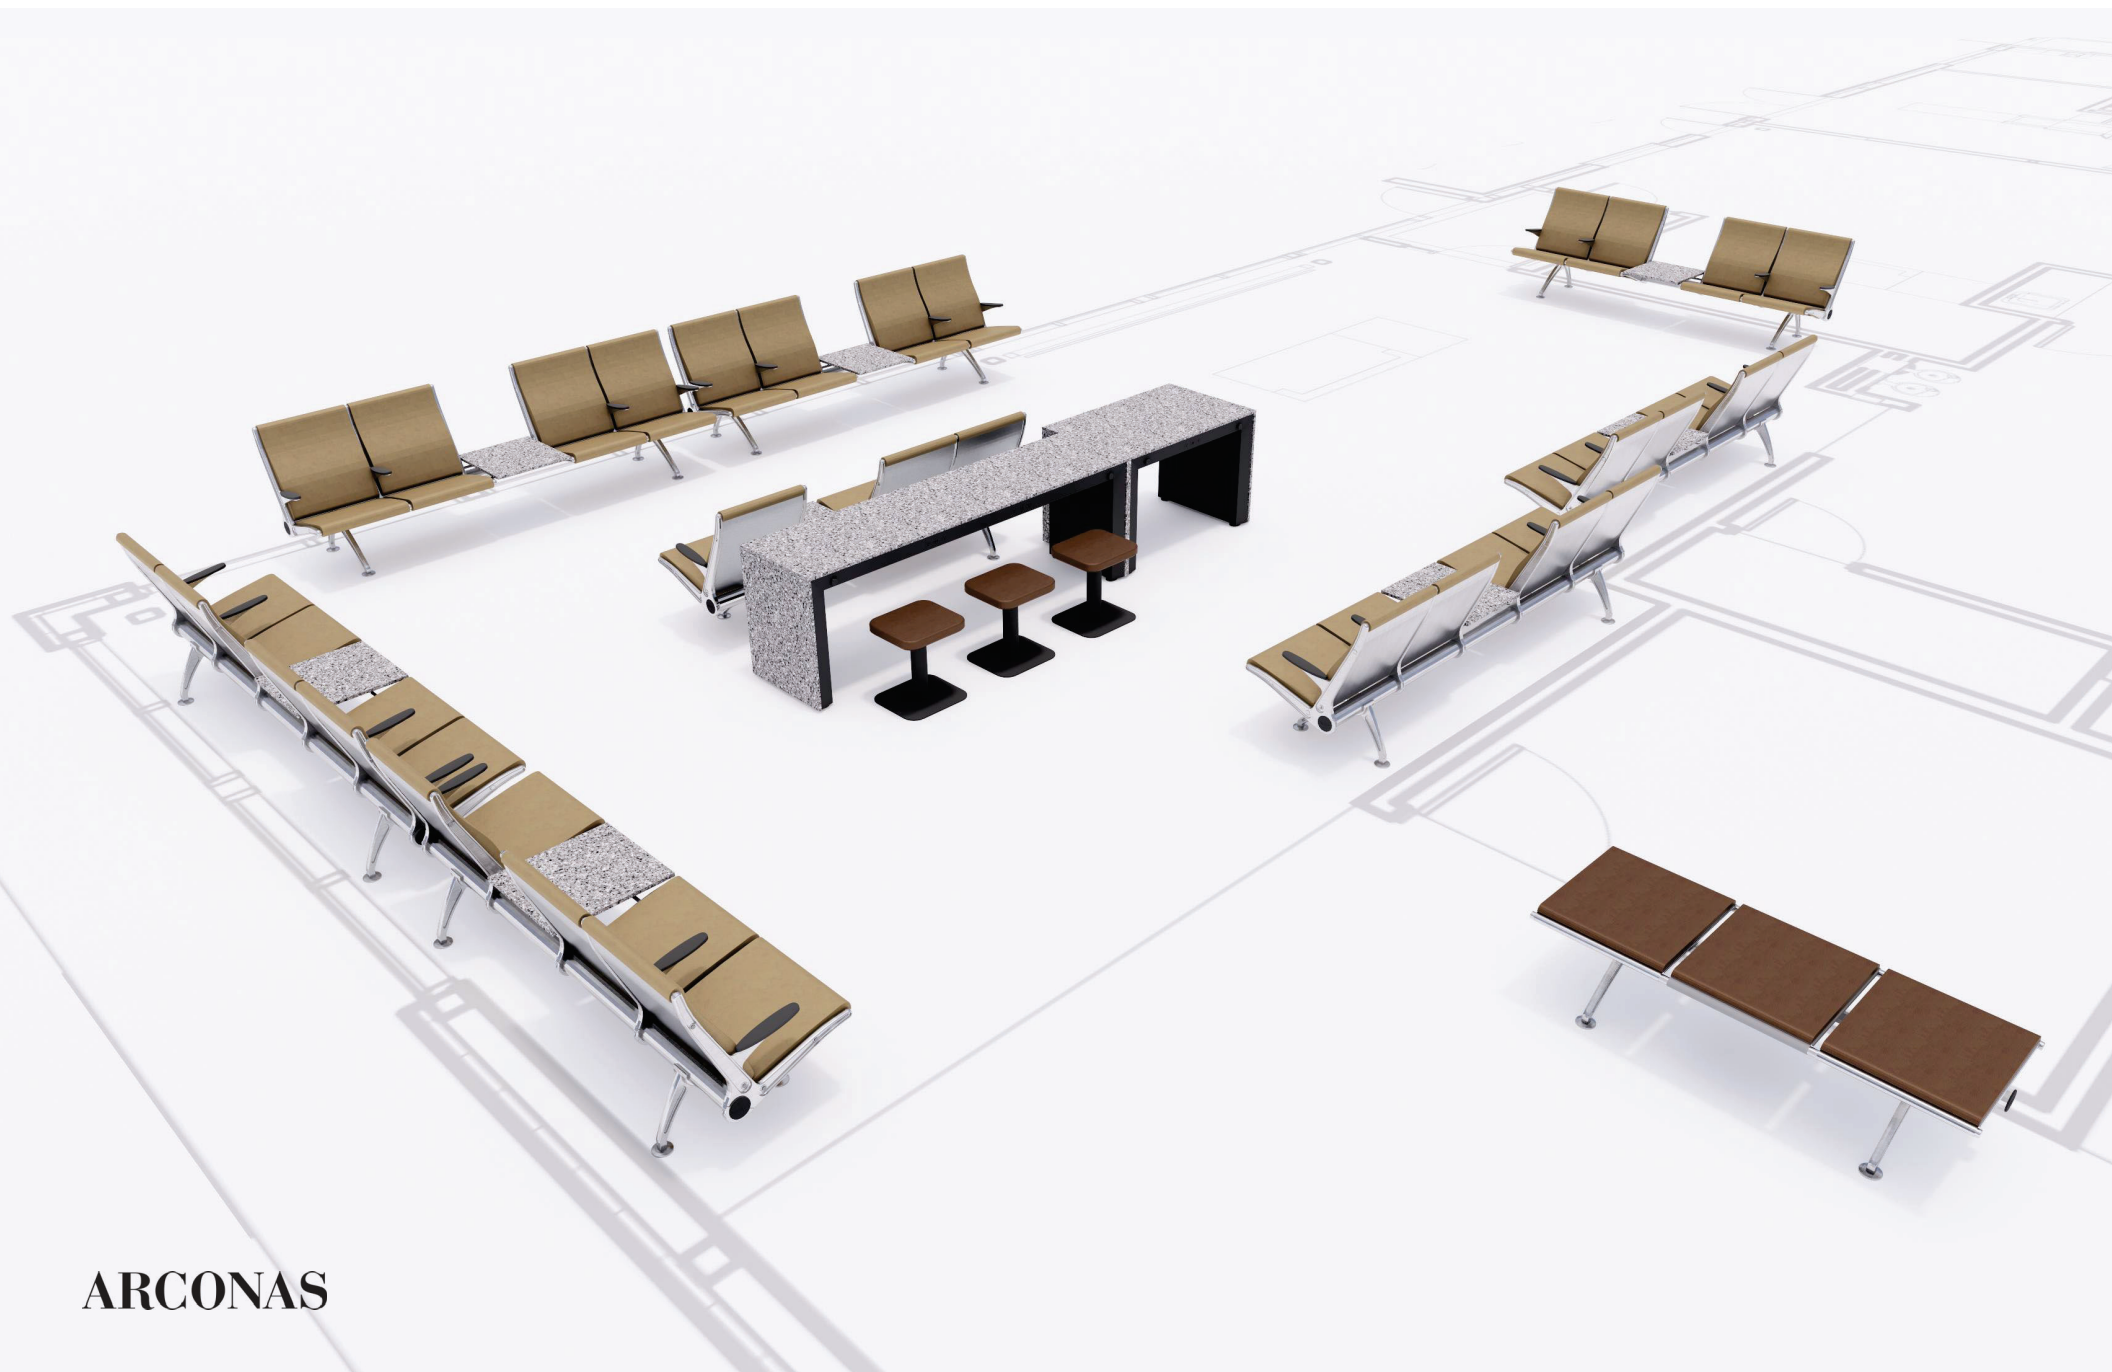


ARCONAS


Technical Specs

Terminal: Product Legend, CAD and Electrical Layouts

Flyaway 4 Seat Unit with Right Intermediate Table
93.7"Lx29.6"Dx36.5"H - 2379mm L x 751mm D x 927mm H

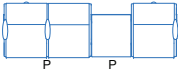

Flyaway 5 Seat Unit with Center Table
116.5"Lx29.6"Dx36.5"H - 2959mm L x 751mm D x 927mm H

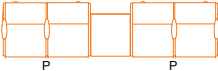

Flyaway Bench 3 Seat Unit
68.3"L x 261"D x 18.7"H | 1735mm L x 663mm D x 475mm H



FLY3B

Nevada Chair
35.5"W x 32"D x 33.8"H | 902mm W x 812mm D x 858mm H



Keilhauer Loon
24.75"W x 22.75"D x 32.5"H | 629mm W x 578mm D x 826mm H





NEVCH





1713


No	Date	Revision	Count	Notes	Quote Number:	Approved (Client name):	Date:	The information provided by Arconas Corporation ("Arconas") in this drawing is for the sole purpose of illustrating a potential layout using Arconas products. Arconas makes no representation or warranty, express or implied, regarding this drawing, including whether the placement of products shown complies with applicable laws, codes, or other requirements for installation and use. Arconas and its shareholders, directors, officers, employees, agents, and successors shall not be liable for any loss or damage, including indirect or consequential damages, arising from the use of this drawing.	
00	23/01/2026	Draft			Drawn by: V.Koszegi SCALE: NTS				
01	16/03/2026	Product Change							
02	06/04/2026	Product Increase							
03	14/05/2026	Eleo/Power Update							
						Approved (Acc. Manager name):	Date:		

MCE - Merced Regional Airport
Merced, CA | USA

Product Legend
Table and Seating

ARCONAS
T: 1-800-387-9406
www.arconas.com
info@arconas.com

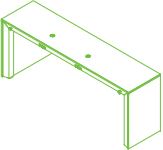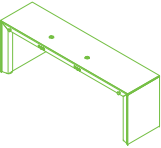emBARq 96x24x36 - Left/Right 96"Lx24"Dx36"H 2438mm L x 609mm D x 914mm H		EQ962436-L/R
		
inPower Stool 24"H 17"L x 15"W x 24"H 431mm L x 381mm W x 610mm H		PBSTOOL24
		
emBARq 96x24x32 - Right 96"Lx24"Dx32"H 2438mm L x 609mm D x 812mm H		EQ962432-R
		
inPower Stool 19"H 17"L x 15"W x 19"H 431mm L x 381mm W x 483mm H		PBSTOOL19
		

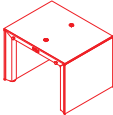emBARq 48x30x32 48"Lx30"Dx32"H 1219mm L x 762mm D x 812mm H		EQ483032
		
4Share Table Square - 21x23 21"W x 21"D x 23"H 533mm W x 533mm D x 578mm H		T4SS2123
		
4Share Table Round - 33x18 32.75"Dx18"H 832mm D x 457mm H		T4SC3318
		
4Share Table Round - 33x30 32.75"Dx30"H 832mm D x 762mm H		T4SC3330
		

No	Date	Revision	Count	Notes	Quote Number	Approved (Client name)	Date	The information provided by Arconas Corporation ("Arconas") in this drawing is for the sole purpose of illustrating a potential layout using Arconas products. Arconas makes no representation or warranty, express or implied, regarding this drawing, including whether the placement of products shown complies with applicable laws, codes, or other requirements for installation and use. Arconas and its shareholders, directors, officers, employees, agents, and successors shall not be liable for any loss or damage, including indirect or consequential damages, arising from the use of this drawing.
00	23/01/2026	Draft						
01	16/03/2026	Product Change						
02	06/04/2026	Product Increase						
03	14/05/2026	Eleo/Power Update						

Merced, CA | USA

ARCONAS

Auweko Temptation
27.5"W x 15"D x 33.5"H | 700mm W x 380mm D x 850mm H



FFJ2

Auweko Skyline Liquid Bin
20"W x 25.8"D x 40.6"H | 510mm W x 654mm D x 1030mm H



S100-LIQUID

Auweko Skyline
20"W x 22.8"D x 40.6"H | 510mm W x 580mm D x 1030mm H




S150R

No	Date	Revision	Court:	Notes:	Quote Number:	Approved (Client name):	Date:	The information provided by Arconne Corporation ("Arconne") in this drawing is for the sole purpose of illustrating a potential layout using Arconne products. Arconne makes no representation or warranty, express or implied, regarding this drawing, including whether the placement of products shown complies with applicable laws, codes, or other requirements for installation and use. Arconne and its subsidiaries, directors, officers, employees, agents, and representatives shall not be liable for any loss or damage, including indirect or consequential damages, arising from the use of this drawing.
00	23/01/2026	Draft						
01	16/03/2026	Product Change						
02	06/04/2026	Product Increase						
03	14/05/2026	Elec/Power Update						
					Drawn by: V.Koszegi			
					SCALE: NTS			

MCE - Merced Regional Airport
Merced, CA | USA

Building Terminal
Overall

ARCONAS
T: 1-800-387-9406
www.arconas.com
info@arconas.com

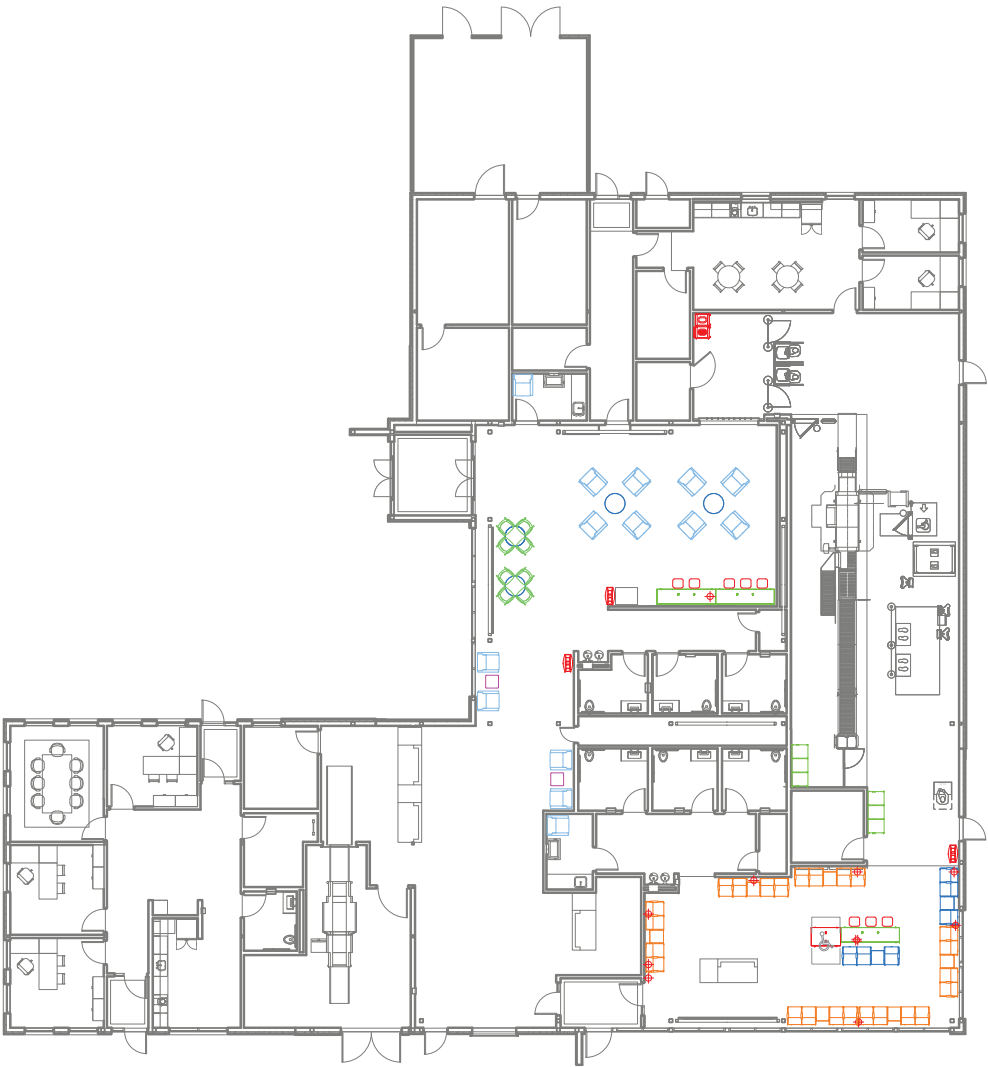

No	Date	Revision	Count
00	23/01/2026	Draft	
01	16/03/2026	Product Change	
02	06/04/2026	Product Increase	
03	14/05/2026	Elec/Power Update	

TOTAL SEATS= 66 SEATS

Notes:
⊕ Denotes duplex outlet locations
⊞ Denotes quad outlet locations

Quote Number:

Drawn by: V.Koszegi
SCALE: NTS


Approved (Client name):

Approved (Acc. Manager name):

Date:

Date:

The information provided by Arconas Corporation ("Arconas") in this drawing is for the sole purpose of illustrating a potential layout using Arconas products. Arconas makes no representation or warranty, express or implied, regarding this drawing, including whether the placement of products shown complies with applicable laws, codes, or other requirements for installation and use. Arconas and its shareholders, directors, officers, employees, agents, and successors shall not be liable for any loss or damage, including indirect or consequential damages, arising from the use of this drawing.

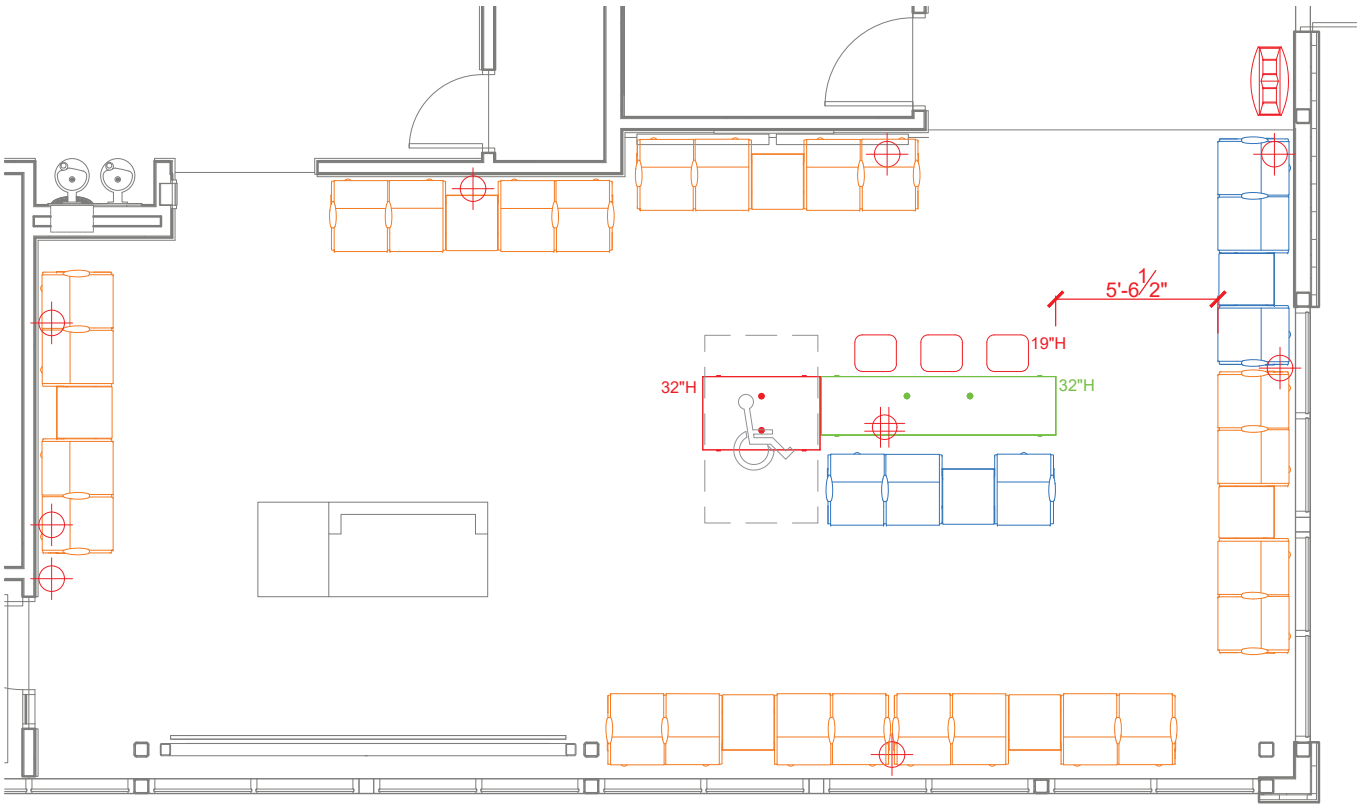


No	Date	Revision	Count:	Notes:	Quote Number:	Approved (Client name):	Date:	The information provided by Arcones Corporation ("Arcones") in this drawing is for the sole purpose of illustrating a potential layout using Arcones products. Arcones makes no representation or warranty, express or implied, regarding this drawing, including whether the placement of products shown complies with applicable laws, codes, or other requirements for installation and use. Arcones and its shareholders, directors, officers, employees, agents, and successors shall not be liable for any loss or damage, including indirect or consequential damages, arising from the use of this drawing.
00	23/01/2026	Draft	Flyaway 4 Seat Unit with Right Intermediate Table x 2 = 6 Seats	 Denotes duplex outlet locations	Drawn by: V.Koszegi SCALE: NTS	Approved (Acc. Manager name):	Date:	
01	16/03/2026	Product Change	Flyaway 5 Seat Unit with Center Intermediate Table x 6 = 24 Seats	 Denotes quad outlet locations				
02	06/04/2026	Product Increase	emBARq 96x24x32 - R x 1 = 1	 Denotes power module locations on seats				
03	14/05/2026	Elec/Power Update	inPower Stool 19"H x 3 = 3 Seats emBARq 48x30x32 x 1 = 1 Auweko Temptation FFJ2 x 1 = 1					
TOTAL SEATS= 33 SEATS								

MCE - Merced Regional Airport
Merced, CA | USA

Building Terminal
Hold Room
Suggested Electrical

ARCONAS
T: 1-800-387-9406
www.arconas.com
info@arconas.com

Electrical receptacle locations are existing.
Exact locations are approximate and to be verified
prior to final installation.

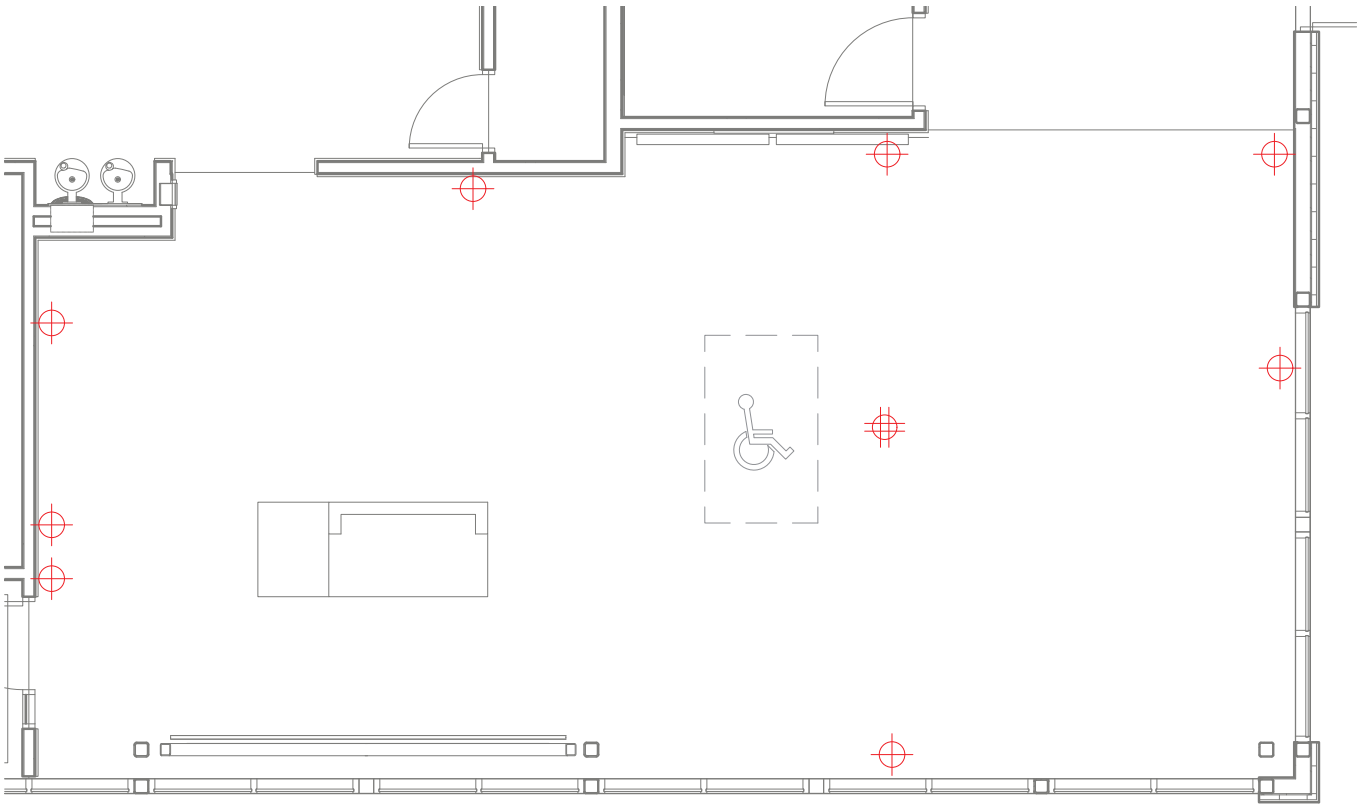

No	Date	Revision	Count
00	23/01/2026	Draft	
01	16/03/2026	Product Change	
02	06/04/2026	Product Increase	
03	14/05/2026	Elec/Power Update	

All outlets are required to power
seats as shown in this layout

Notes:
⊕ Denotes existing duplex
outlet locations
⊕ Denotes existing quad
outlet locations

Quote Number:

Approved (Client name):


Date:

The information provided by Arconas Corporation ("Arconas") in this drawing is for the sole purpose of illustrating a potential layout using Arconas products. Arconas makes no representation or warranty, express or implied, regarding this drawing, including whether the placement of products shown complies with applicable laws, codes, or other requirements for installation and use. Arconas and its shareholders, directors, officers, employees, agents, and successors shall not be liable for any loss or damage, including indirect or consequential damages, arising from the use of this drawing.

Drawn by: V.Koszegi
SCALE: NTS

Approved (Acc. Manager name):

Date:

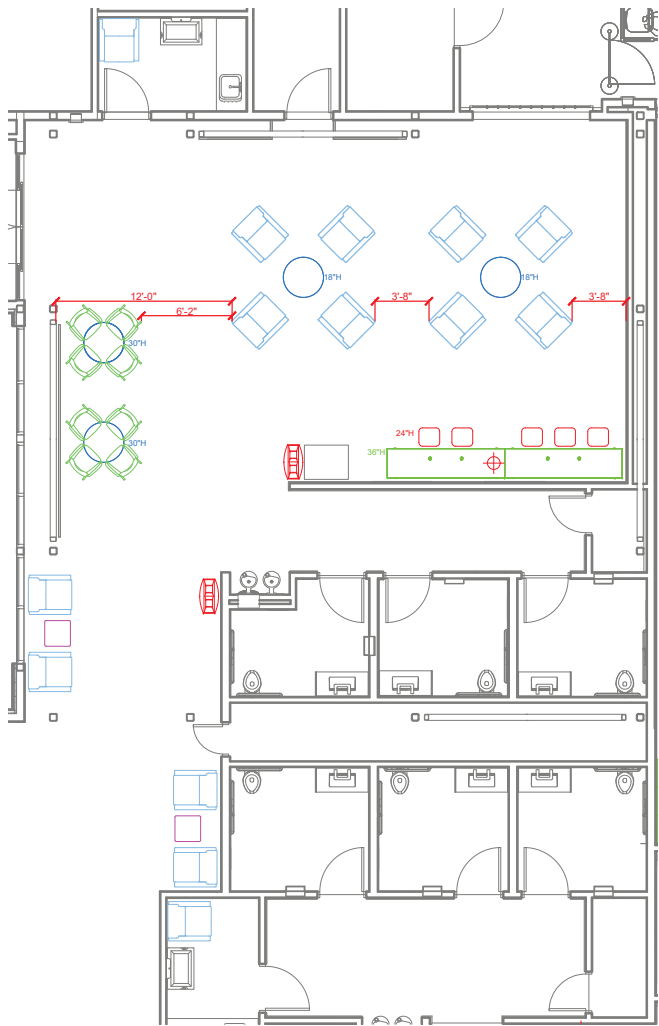


No	Date	Revision	Count:		Notes:	Quote Number:	Approved (Client name):	Date:	The information provided by Arcones Corporation ("Arcones") in this drawing is for the sole purpose of illustrating a potential layout using Arcones products. Arcones makes no representation or warranty, express or implied, regarding this drawing, including whether the placement of products shown complies with applicable laws, codes, or other requirements for installation and use. Arcones and its shareholders, directors, officers, employees, agents, and successors shall not be liable for any loss or damage, including indirect or consequential damages, arising from the use of this drawing.
00	23/01/2026	Draft	emBARq 96x24x36 - L x 1 = 1	4Share Table Square - 21x21x23 x 2 = 2	 Denotes duplex outlet locations	Drawn by: V.Koszegi SCALE: NTS	Approved (Acc. Manager name):	Date:	
01	16/03/2026	Product Change	emBARq 96x24x36 - R x 1 = 1	4Share Table Round - 33x18 x 2 = 2					
02	06/04/2026	Product Increase	inPower Stool 24"H x 5 = 5 Seats	4Share Table Round - 33x30 x 2 = 2					
03	14/05/2026	Elec/Power Update	Nevada Chair x 14 = 14 Seats	Auweko Templantation FFJ2 x 2 = 2					
			Keilhauer Loon x 8 = 8 Seats						
TOTAL SEATS= 27 SEATS									

MCE - Merced Regional Airport
Merced, CA | USA

Building Terminal
Seating, Circulation
Suggested Electrical

ARCONAS
T: 1-800-387-9406
www.arconas.com
info@arconas.com

Electrical receptacle locations shown on this drawing are preliminary and have not been confirmed. Final locations and requirements are to be verified and coordinated with the project team before proceeding.

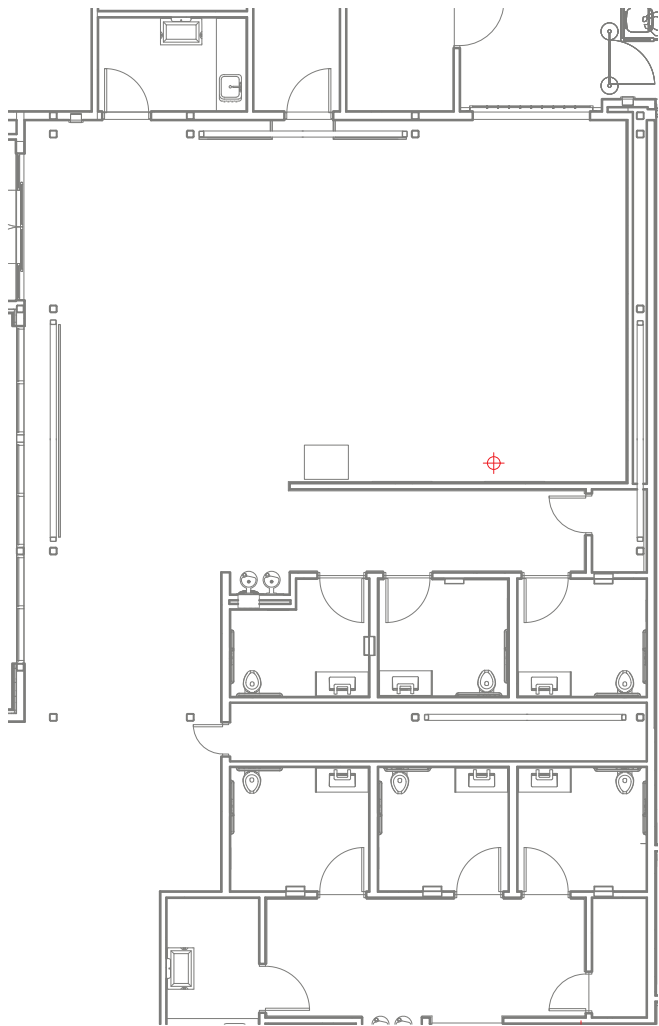

No	Date	Revision	Count
00	23/01/2026	Draft	
01	16/03/2026	Product Change	
02	06/04/2026	Product Increase	
03	14/05/2026	Eleo/Power Update	

All outlets are required to power
seats as shown in this layout

Notes:
Denotes duplex outlet
locations

Quote Number:

Drawn by: V.Koszegi
SCALE: NTS

Approved (Client name):

Date:

Approved (Acc. Manager name):

Date:


The information provided by Arconas Corporation ("Arconas") in this drawing is for the sole purpose of illustrating a potential layout using Arconas products. Arconas makes no representation or warranty, express or implied, regarding this drawing, including whether the placement of products shown complies with applicable laws, codes, or other requirements for installation and use. Arconas and its shareholders, directors, officers, employees, agents, and successors shall not be liable for any loss or damage, including indirect or consequential damages, arising from the use of this drawing.

MCE - Merced Regional Airport
Merced, CA | USA

Building Terminal
Security

ARCONAS

T: 1-800-387-9406
www.arconas.com
info@arconas.com

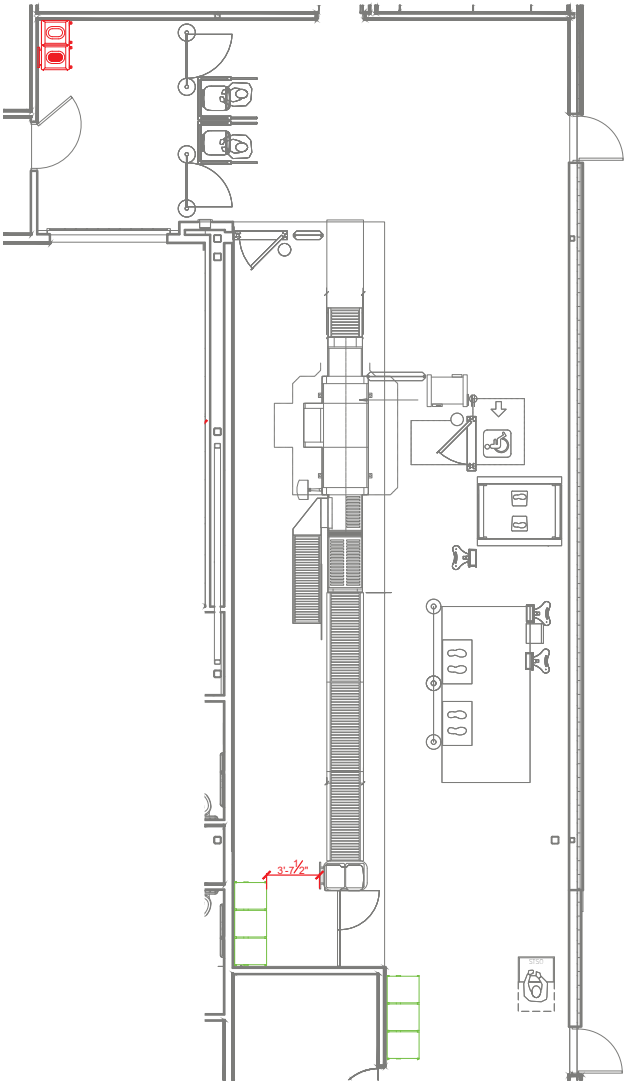

No	Date	Revision	Count:
00	23/01/2026	Draft	Flyaway Bench 3 Seat Unit x 2 = 6 Seats
01	16/03/2026	Product Change	Auweko Skyline Liquid Bin x 1 = 1
02	06/04/2026	Product Increase	Auweko Skyline S150R x 1 = 1
03	14/05/2026	Elec/Power Update	

TOTAL SEATS= 6 SEATS

Notes:

Quote Number:

Approved (Client name):

Date:

Approved (Acc. Manager name):

Date:

Drawn by: V.Koszegi
SCALE: NTS


The information provided by Arconas Corporation ("Arconas") in this drawing is for the sole purpose of illustrating a potential layout using Arconas products. Arconas makes no representation or warranty, express or implied, regarding this drawing, including whether the placement of products shown complies with applicable laws, codes, or other requirements for installation and use. Arconas and its shareholders, directors, officers, employees, agents, and successors shall not be liable for any loss or damage, including indirect or consequential damages, arising from the use of this drawing.

Layout Renders

Terminal

Terminal

ARCONAS

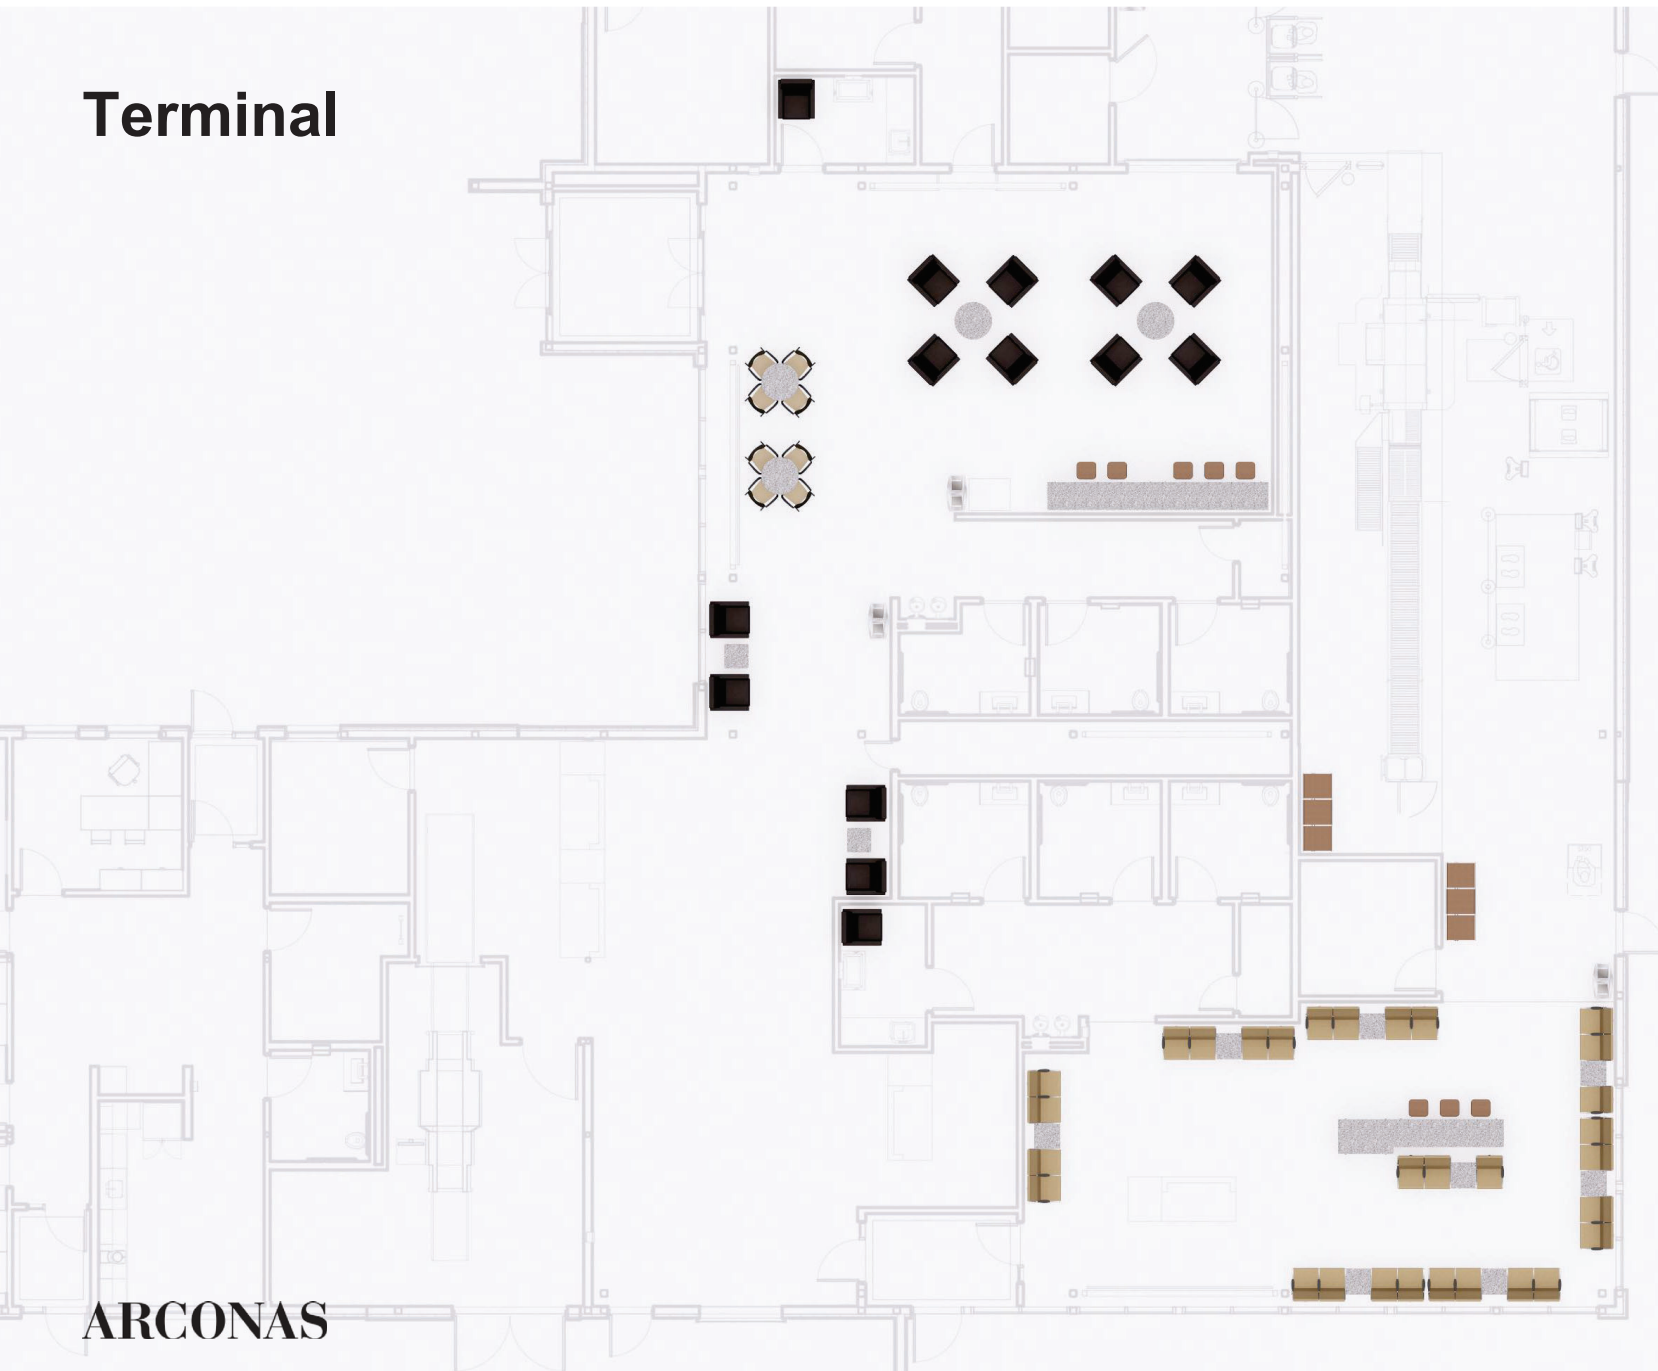

Terminal

Seating, Circulation



ARCONAS

Terminal

Hold Room



ARCONAS

Terminal

Seating, Circulation



ARCONAS

Thank You

Arconas' dedicated team of furniture experts is committed to working with your facility to provide solutions that will enhance your unique space.

Head Office

Arconas Corporation
5700 Keaton Crescent
Mississauga, ON
L5R 3H5 Canada

United States

Arconas Inc.
220 S. Elm Street
xPoint, NC
27260 U.S.A.

Connect with us

arconas.com
info@arconas.com
+1 905 272 0727
+1 800 387 9496

