



BEING A SUBDIVISION OF THE REMAINDER OF LOT 205 AS SHOWN ON SUBDIVISION MAP NO. 5386, STONE RIDGE SOUTH PHASE 5, FILED FOR RECORD IN VOLUME 84 OF OFFICIAL PLATS, AT PAGES 22 TO 26, MERCED COUNTY RECORDS, LYING IN A POSITION OF SECTION 31, TOWNSHIP 7 SOUTH, RANGE 14 EAST, MOUNT DIABLO MERIDIAN CITY OF MERCED, COUNTY OF MERCED, STATE OF CALIFORNIA

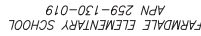



NO.	DESCRIPTIONS	DATE	APPROVED

SITE PLAN

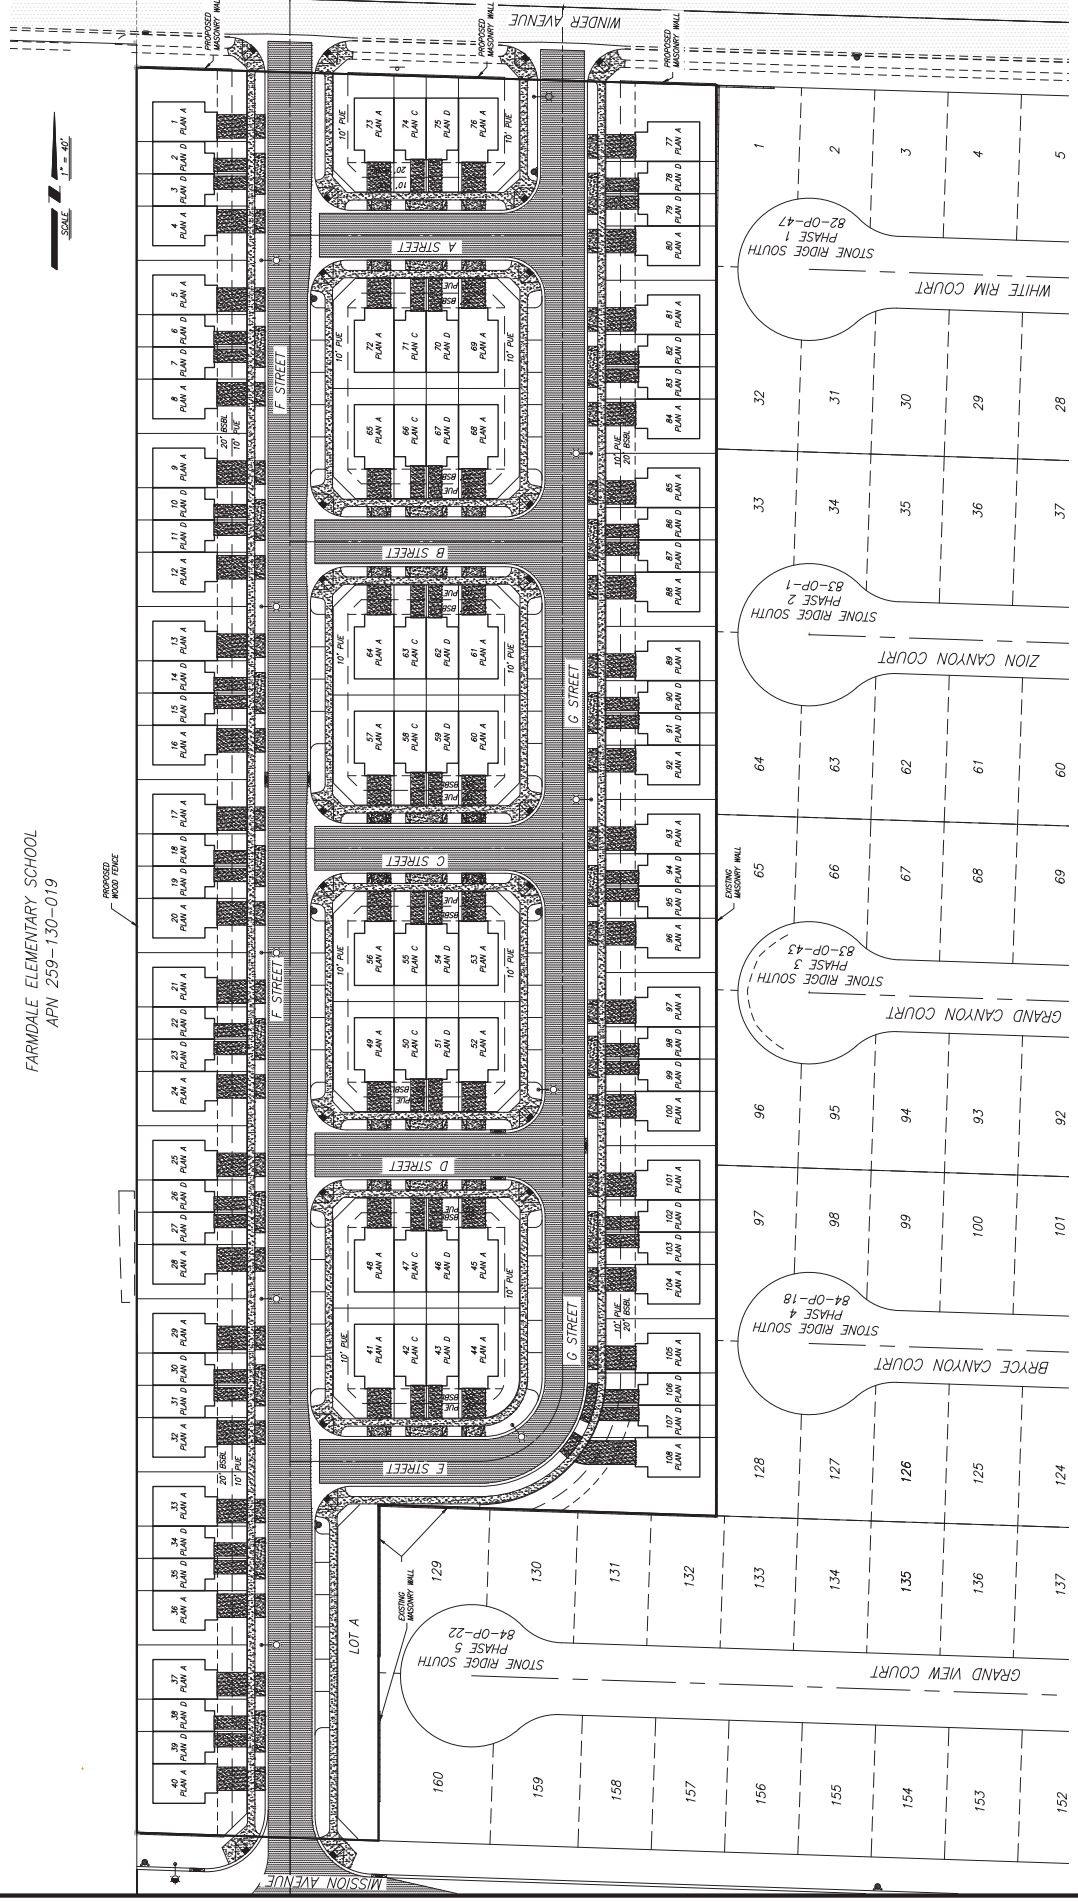

FARMDALE ELEMENTARY SCHOOL
APN 259-130-019

SCALE
1" = 40'