


GENERAL NOTES

1. THE SALES OF ALCOHOL IN THE CONSUMPTION AREA SHALL BE LIMITED TO THE SALES OF BEER AND WINE. THE SALES OF SPIRITS SHALL BE LIMITED TO THE SALES OF WINE.
2. THE SALES OF ALCOHOL IN THE CONSUMPTION AREA SHALL BE LIMITED TO THE SALES OF BEER AND WINE. THE SALES OF SPIRITS SHALL BE LIMITED TO THE SALES OF WINE. THE SALES OF SPIRITS SHALL BE LIMITED TO THE SALES OF WINE.
3. THE SALES OF ALCOHOL IN THE CONSUMPTION AREA SHALL BE LIMITED TO THE SALES OF BEER AND WINE. THE SALES OF SPIRITS SHALL BE LIMITED TO THE SALES OF WINE. THE SALES OF SPIRITS SHALL BE LIMITED TO THE SALES OF WINE.
4. THE SALES OF ALCOHOL IN THE CONSUMPTION AREA SHALL BE LIMITED TO THE SALES OF BEER AND WINE. THE SALES OF SPIRITS SHALL BE LIMITED TO THE SALES OF WINE. THE SALES OF SPIRITS SHALL BE LIMITED TO THE SALES OF WINE.

LEGEND

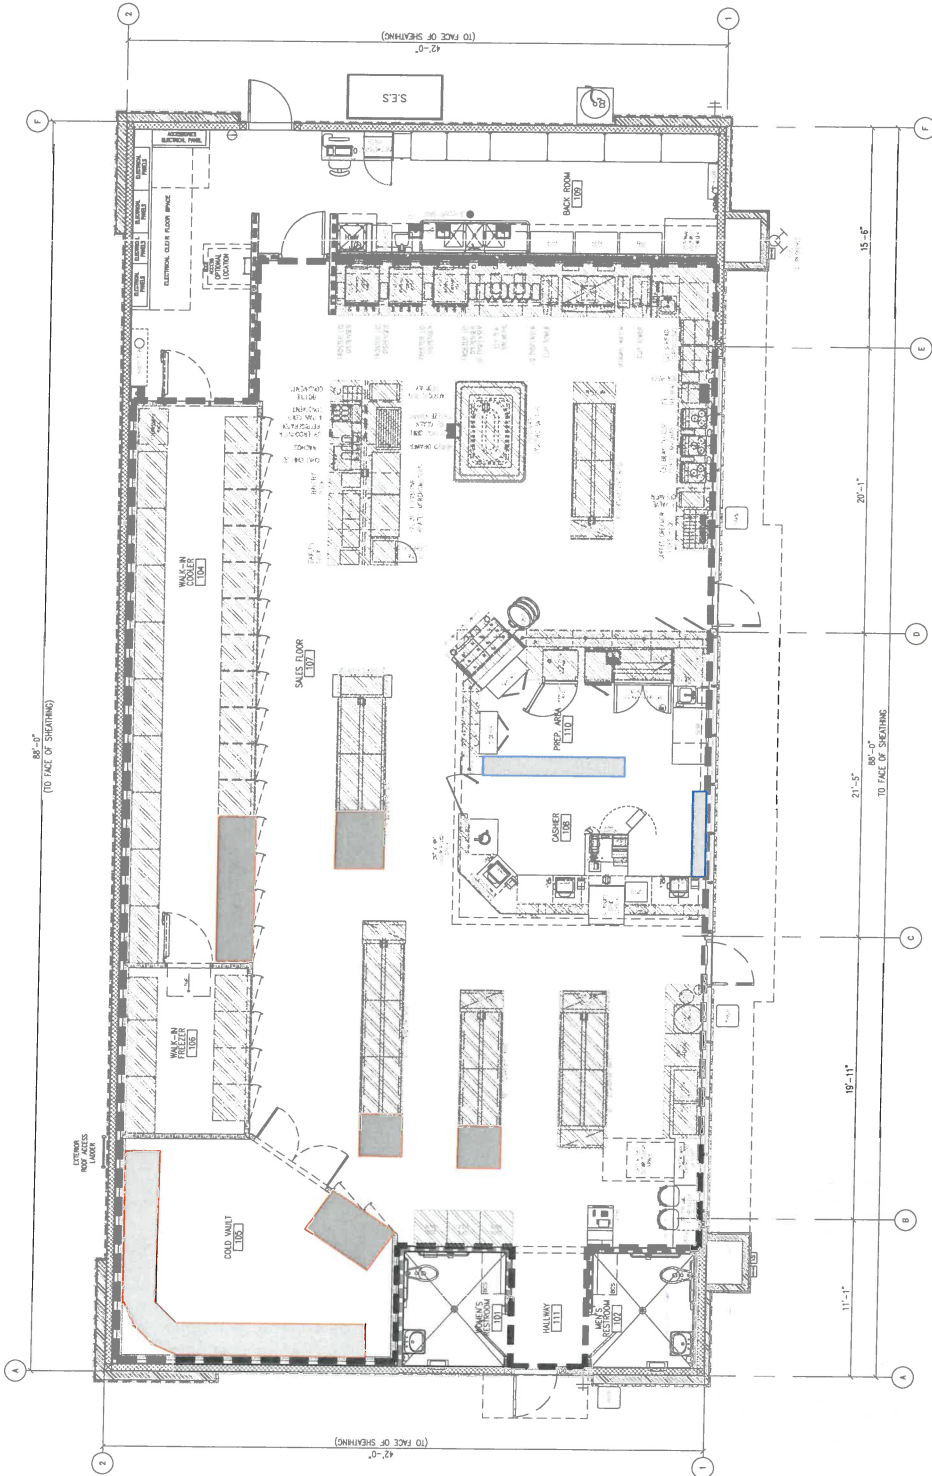

OF THE 15 OVERALL COOLER DOORS, 4 DOORS WILL BE DEVOTED TO BEER AND WINE PRODUCTS, MEASURING APPROXIMATELY SEVEN (7) FEET IN HEIGHT AND TWO (2) FEET SEVEN (7) INCHES IN DEPTH. OF THE 2 OVERALL COOLER DOORS, 2 DOORS WILL BE DEVOTED TO BEER PRODUCTS, MEASURING APPROXIMATELY SEVEN (7) FEET IN HEIGHT AND THREE (3) FEET IN DEPTH, AND THE 10 COLD VAULT SHELVES WILL BE DEVOTED TO BEER PRODUCTS MEASURING APPROXIMATELY SEVEN (7) FEET IN HEIGHT AND TWO (2) FEET FOUR (4) INCHES IN DEPTH.

INCIDENTAL OFF-SALE ALCOHOLIC BEVERAGE ESTABLISHMENT (0-100,000 SF GFA) PER SECTION 92.07

TOTAL SALES AREA = 2,930 SF

TOTAL ALCOHOL SALES AREA = 96 SF

% OF ALCOHOL SALES AREA TO TOTAL SALES AREA = 96/2,930 = 3.27 %

TOTAL SALES AREA = 2,930 SF

TOTAL NON-ALCOHOLIC SHELF FLOOR AREA = 760 SF

TOTAL ALCOHOL SHELF FLOOR AREA = 96 SF

TOTAL SHELF FLOOR AREA = 760 SF + 96 SF = 856 SF

% OF ALCOHOL SALES AREA TO TOTAL SHELF AREA = 96/856 = 11.2 %

TOTAL SALES AREA = 19 SF

% OF TOBACCO SALES AREA TO TOTAL SHELF AREA = 19/856 = 2.2 %

1 BUILDING FLOOR PLAN
SCALE: 1/4" = 1'-0"