


GENERAL NOTES

1. THE DESIGN OF THIS BUILDING IS BASED ON THE ASSUMPTION THAT THE BUILDING WILL BE USED AS A RETAIL STORE. THE DESIGN OF THE BUILDING IS BASED ON THE ASSUMPTION THAT THE BUILDING WILL BE USED AS A RETAIL STORE.
2. NO SINGLE BEER OR BOTTLES LESS THAN OR EQUAL TO 32 OUNCES WILL BE PERMITTED TO BE SOLD FOR OFF-SITE CONSUMPTION.
3. ALL BEER, WINE, AND SPIRITS SHALL BE STORED IN THE BACK OF THE STORE. BEER, WINE, AND SPIRITS SHALL BE STORED IN THE BACK OF THE STORE.
4. ANY INDIVIDUALS DISORDERED LITERING ON THE PROPERTY SHALL IMMEDIATELY BE REMOVED TO ELIMINATE THE POSSIBILITY OF THE EVENT.

LEGEND



ALCOHOLIC BEVERAGE

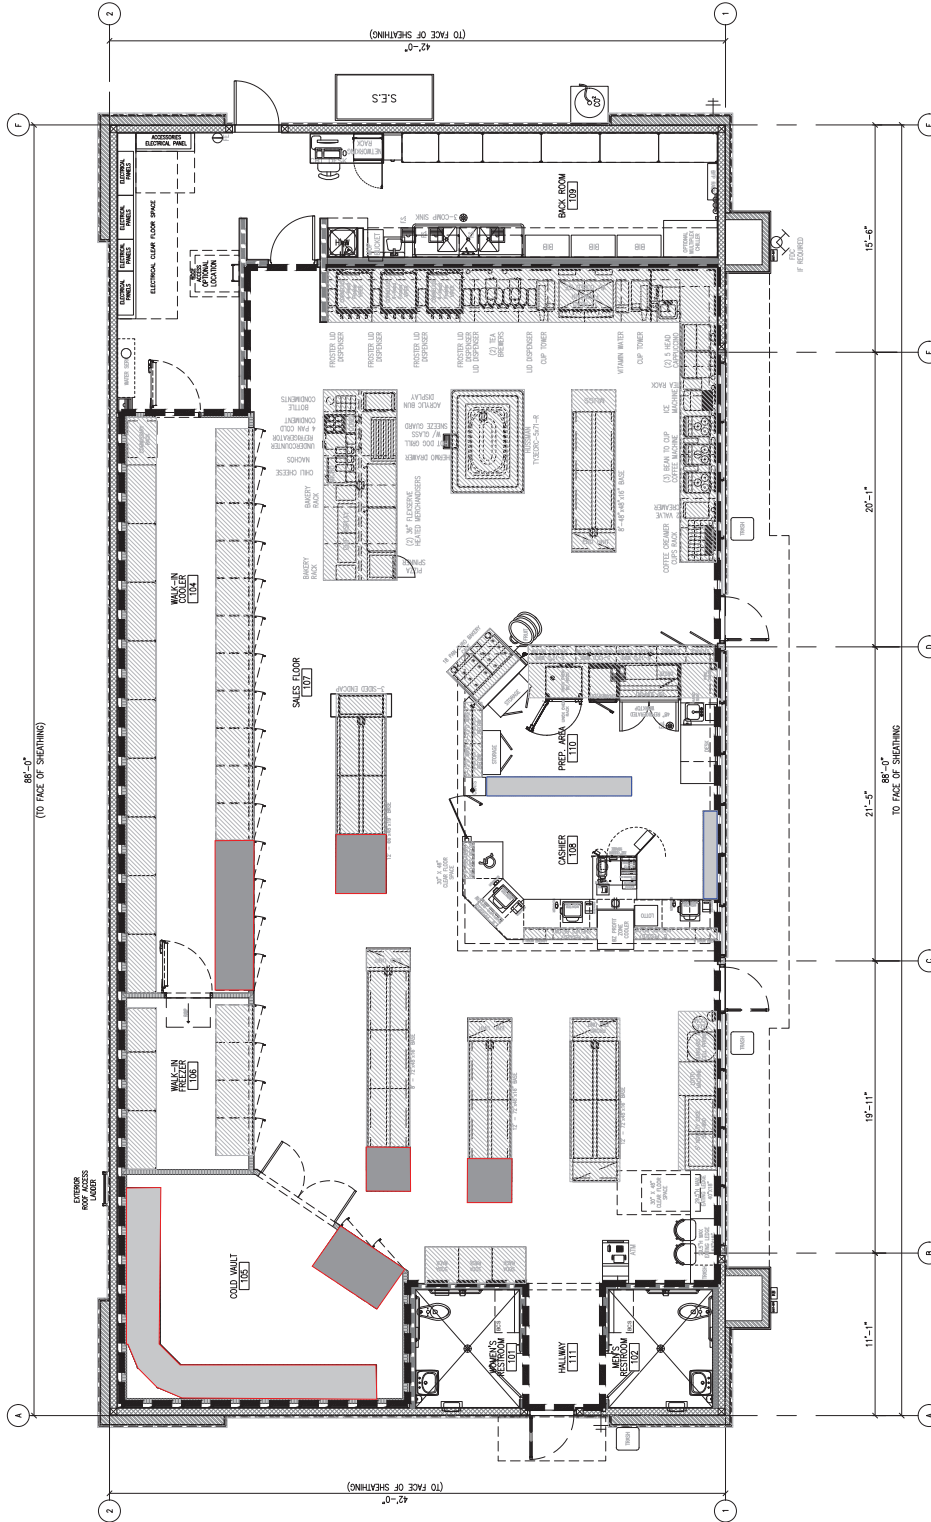

1 BUILDING FLOOR PLAN
SCALE: 1/4" = 1'-0"

OF THE 15 OVERALL COOLER DOORS, 4 DOORS WILL BE DEVOTED TO BEER AND WINE PRODUCTS, MEASURING APPROXIMATELY SEVEN (7) FEET IN HEIGHT AND TWO (2) FEET SEVEN (7) INCHES IN DEPTH. OF THE 2 OVERALL COLD VAULT DOORS, 2 DOORS WILL BE DEVOTED TO BEER PRODUCTS, MEASURING APPROXIMATELY SEVEN (7) FEET IN HEIGHT AND THREE (3) FEET IN DEPTH, AND THE 10 COLD VAULT SHELVES WILL BE DEVOTED TO BEER PRODUCTS MEASURING APPROXIMATELY SEVEN (7) FEET IN HEIGHT AND TWO (2) FEET FOUR (4) INCHES IN DEPTH.

INCIDENTAL OFF-SALE ALCOHOLIC BEVERAGE ESTABLISHMENT
(0-100,000 SF GFA) PER SECTION 92.07
TOTAL SALES AREA = 2,930 SF
TOTAL ALCOHOL SALES AREA = 96 SF
% OF ALCOHOL SALES AREA TO TOTAL SALES AREA = 96/2,930 = 3.27 %

TOTAL SALES AREA = 2,930 SF
TOTAL NON-ALCOHOLIC SHELF FLOOR AREA = 760 SF
TOTAL ALCOHOLIC SHELF FLOOR AREA = 96 SF
TOTAL SHELF FLOOR AREA = 760 SF + 96 SF = 856 SF
% OF ALCOHOL SALES AREA TO TOTAL SHELF AREA = 96/856 = 11.2 %

TOBACCO SALES AREA = 19 SF
% OF TOBACCO SALES AREA TO TOTAL SHELF AREA = 19/856 = 2.2 %