


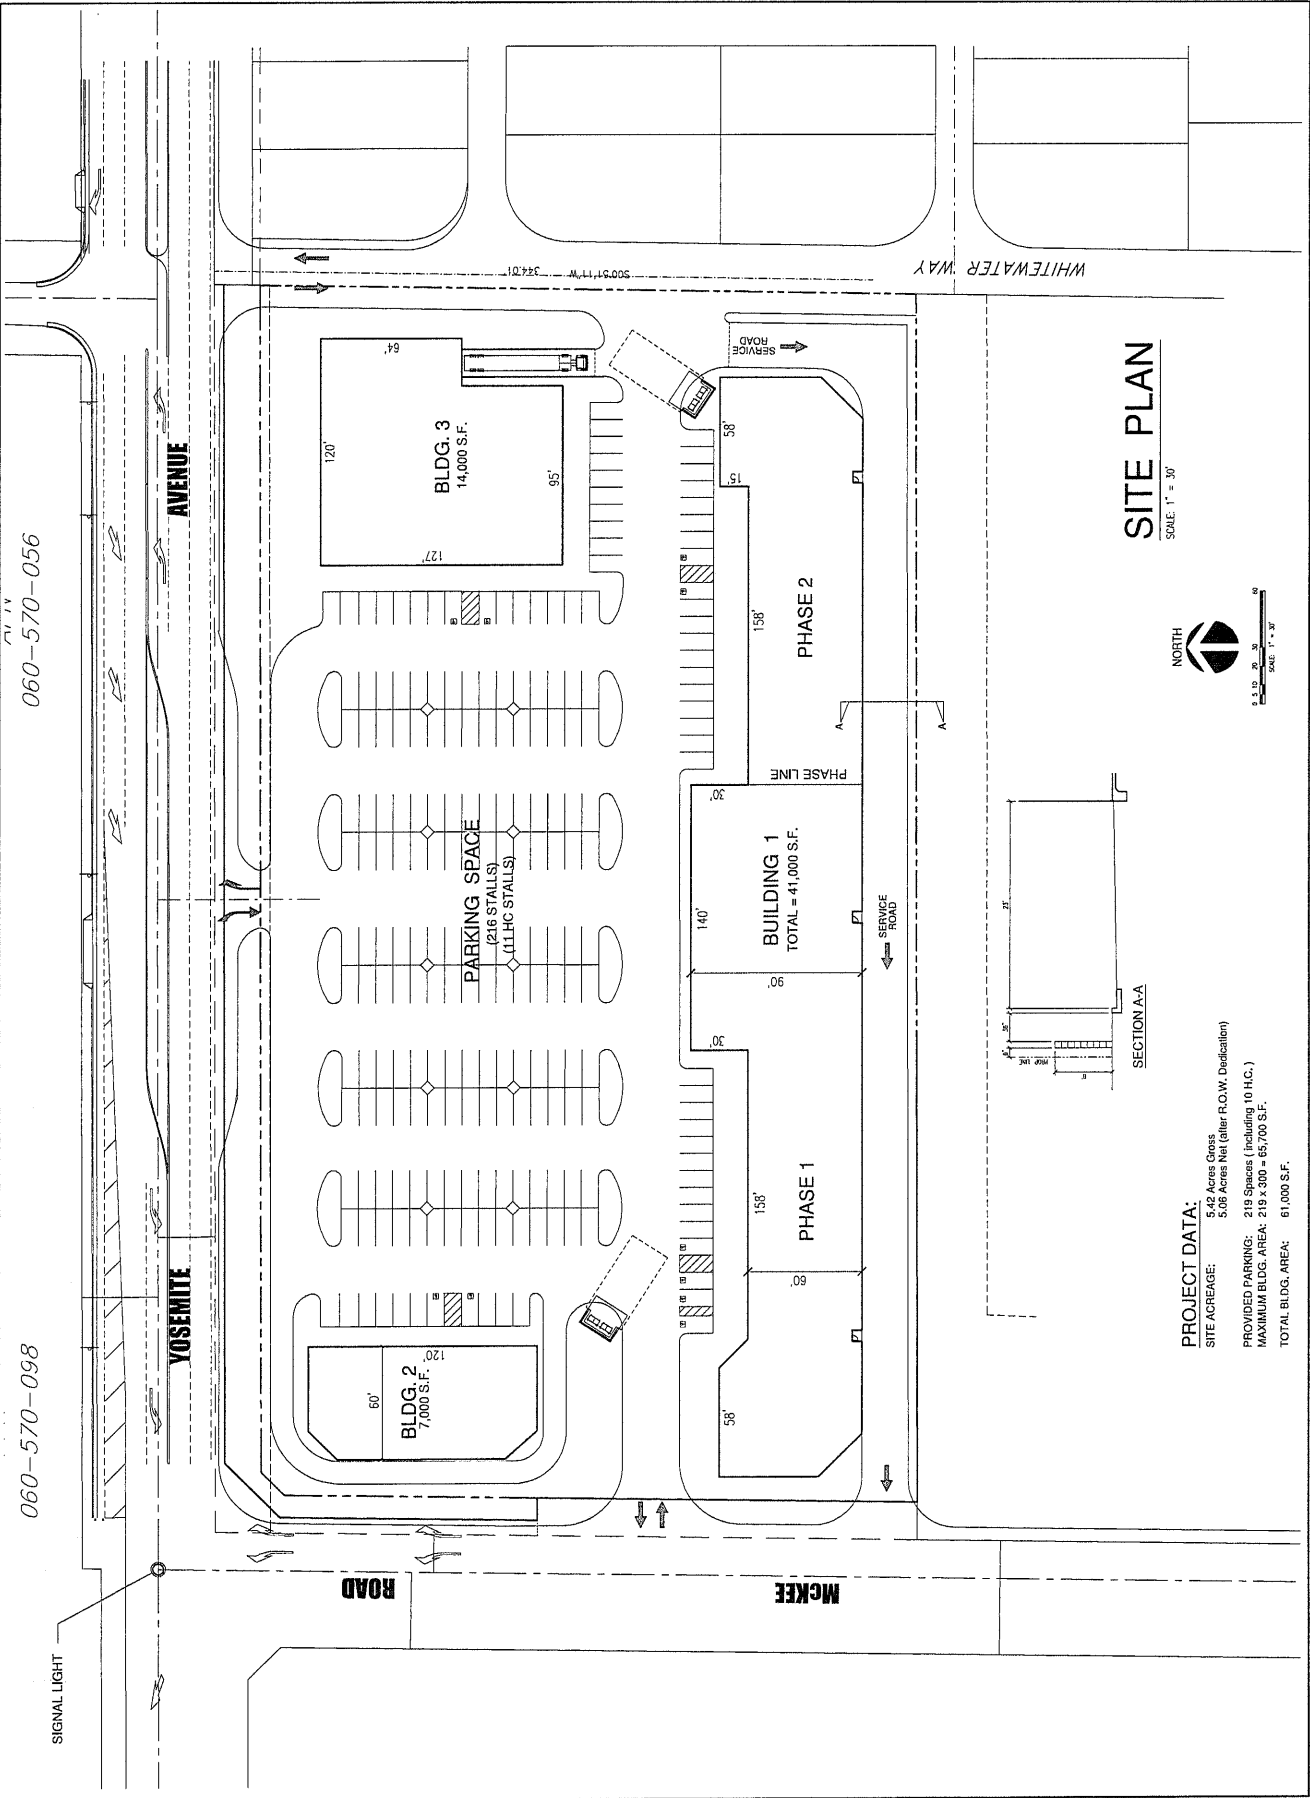

PROJECT DATA:
 SITE ACRES: 5.42 Acres Gross
 5.06 Acres Net (after R.O.W. Dedication)
 PROVIDED PARKING: 216 Spaces (including 10 H.C.)
 MAXIMUM BLDG. AREA: 219 x 300 = 65,700 S.F.
 TOTAL BLDG. AREA: 61,000 S.F.

SITE PLAN
 SCALE: 1" = 30'



SITE PLAN OPTION #2