


- GENERAL NOTES**
- ALL DIMENSIONS ARE TO FACE UNLESS NOTED OTHERWISE. DIMENSIONS OF 72" ARE TO FACE UNLESS NOTED OTHERWISE.
  - NO SINGLE BEER OR BOTTLES LESS THAN OR EQUAL TO 22 OUNCES WILL BE PERMITTED TO BE SOLD FOR OFF-SITE CONSUMPTION.
  - STAKE PLACEMENT SHALL BE TO PREVENT ALCOHOL AND WINE PRODUCTS FROM BEING STORED IN THE REAR PART OF SALES COUNTER AT ALL TIMES IF FEASIBLE.
  - ANY INDIVIDUALS DISCOVERED LOITERING ON THE PROPERTY SHALL IMMEDIATELY BE REFERRED TO LAW ENFORCEMENT.

**LEGEND**

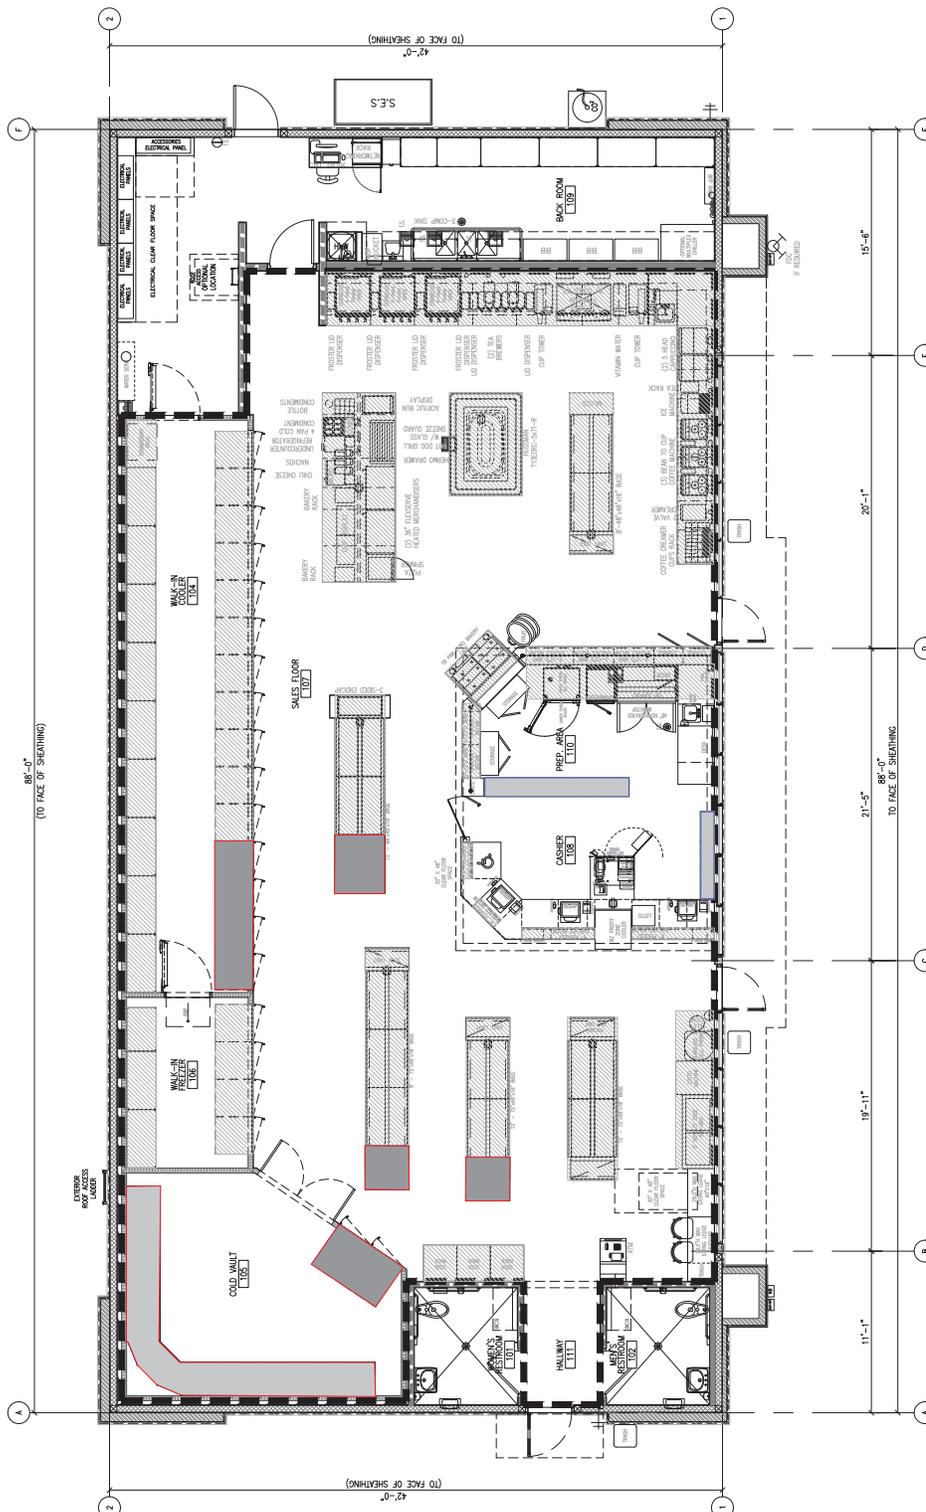

**1 BUILDING FLOOR PLAN**  
SCALE: 1/4" = 1'-0"

OF THE 15 OVERALL COOLER DOORS, 4 DOORS WILL BE DEVOTED TO BEER AND WINE PRODUCTS, MEASURING APPROXIMATELY SEVEN (7) FEET IN HEIGHT AND TWO (2) FEET SEVEN (7) INCHES IN DEPTH. OF THE 2 OVERALL COLD VAULT DOORS, 2 DOORS WILL BE DEVOTED TO BEER PRODUCTS, MEASURING APPROXIMATELY SEVEN (7) FEET IN HEIGHT AND THREE (3) FEET IN DEPTH, AND THE 10 COLD VAULT SHELVES WILL BE DEVOTED TO BEER PRODUCTS MEASURING APPROXIMATELY SEVEN (7) FEET IN HEIGHT AND TWO (2) FEET FOUR (4) INCHES IN DEPTH.

INCIDENTAL OFF-SALE ALCOHOLIC BEVERAGE ESTABLISHMENT (0-100,000 SF GFA) PER SECTION 92.07  
 TOTAL SALES AREA = 2,930 SF  
 TOTAL ALCOHOL SALES AREA = 96 SF  
 % OF ALCOHOL SALES AREA TO TOTAL SALES AREA = 96/2,930 = 3.27 %

TOTAL SALES AREA = 2,930 SF  
 TOTAL NON-ALCOHOLIC SHELF FLOOR AREA = 760 SF  
 TOTAL ALCOHOL SHELF FLOOR AREA = 96 SF  
 TOTAL SHELF FLOOR AREA = 760 SF + 96 SF = 856 SF  
 % OF ALCOHOL SALES AREA TO TOTAL SHELF AREA = 96/856 = 11.2 %

TOBACCO SALES AREA = 19 SF  
 % OF TOBACCO SALES AREA TO TOTAL SHELF AREA = 19/856 = 2.2 %

**CIRCLE K ALCOHOL SALES FLOOR PLAN - 3700**  
 SCALE: AS NOTED  
**A-1.10**

SWC R STREET & LOUGHBOROUGH DRIVE  
 MERCED, CA  
 20210231.0

LAND DEVELOPMENT CONSULTANTS, LLC  
 3281 E. Quail Rd. Suite #700  
 Ontario, California 91761  
 t: (909) 974-8422



CIRCLE K STORES, INC.  
 255 E. Rincón St. Ste. 100  
 Corona, California 92679  
 t: (866) 371-2205



30 Executive Park  
 Suite 100 92814  
 t: 949-296-0450

