



BUILDING UNIT MIX		
G.S.F. = 43,850 S.F.		
L.S.F. = 35,277 S.F.		
CLIMATE CONTROLLED UNIT MIX SUMMARY		
UNIT SIZE	TOTAL	S.F. PER UNIT
375'	29	725
1075'	37	50
1075'10"	37	50
1075'10"	132	100
1075'10"	11	150
1075'10"	15	200
SUBTOTAL		
1075'10" NON	276	23025
1075'10" NON	1	50
1075'10" NON	42	150
1075'10" NON	3	150
1075'10" NON	4	200
1075'10" NON	78	250
1075'10" NON	1	1000
1075'10" NON	1	1000
SUBTOTAL		
TOTAL STORAGE	354	25525

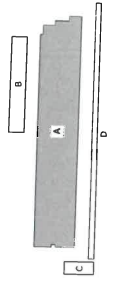


KEY MAP
SCALE: NTS

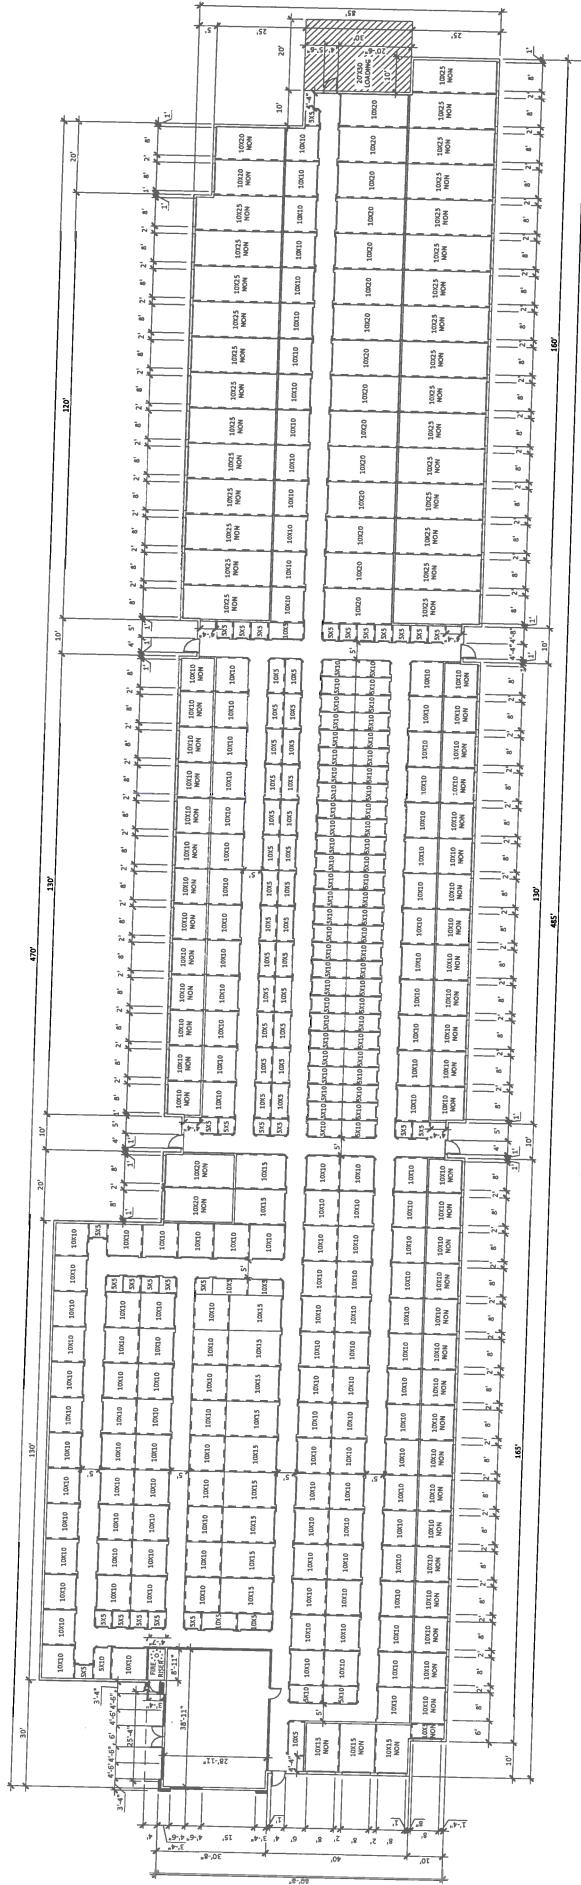

BUILDING A FLOOR PLAN
SCALE: 1/16" = 1'-0"

MERCED SECURITY STORAGE
1965 W. OLIVE AVENUE
MERCED, CA 95348
DATE: 02-28-2023 (PRELIMINARY)


FP-A

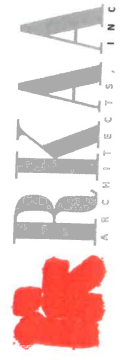

RKA&A 23003.50

R. KAZEMZADEH, AIA
REGISTERED ARCHITECT
MERCED COUNTY, CALIFORNIA
PROJECT NO. 23-003
DATE: 02-28-2023
BY: R. KAZEMZADEH
CHECKED: M. H. HARRIS
DATE: 02-28-2023
SCALE: AS SHOWN
DRAWING NO. 23003.50

BUILDING B UNIT MIX	
G.S.F. = 7,074 S.F.	
L.S.F. = 7,164 S.F.	
NON CONTROLLED UNIT MIX SUMMARY	
UNIT SIZE	TOTAL S.F. PER AREA
10X30	250
10X30	250
10X30	22
TOTAL	300
	6600
	8850

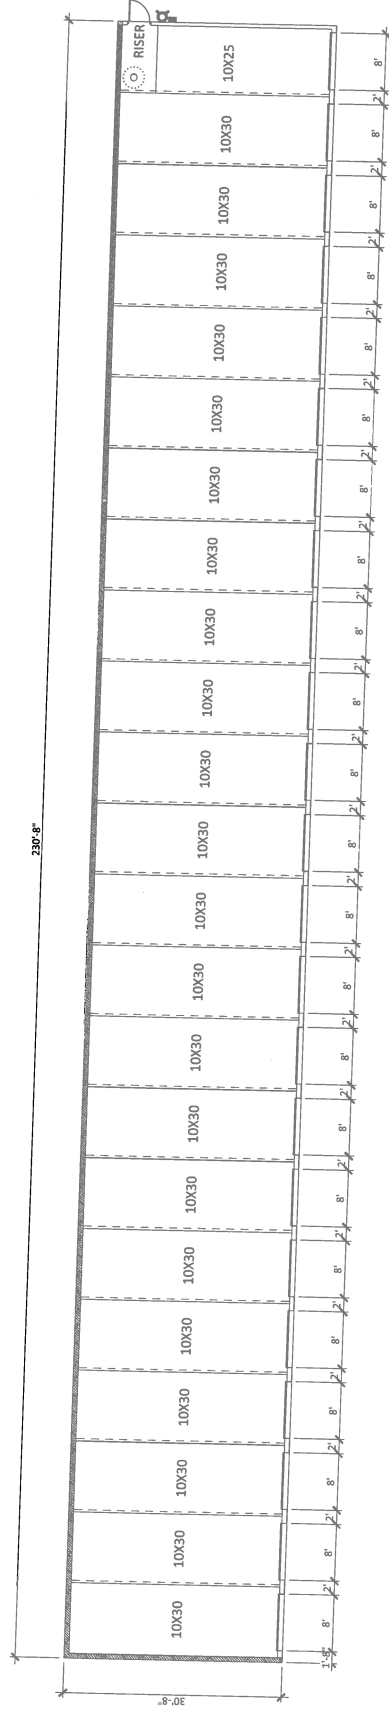

BUILDING B FLOOR PLAN
SCALE: 1/8" = 1'-0"




MERCED SECURITY STORAGE
1965 W. OLIVE AVENUE
MERCED, CA 95348
DATE: 02-14-2023 (PRELIMINARY)


FP-B

RKAA# 23003-50


REGISTERED ARCHITECT
1965 W. OLIVE AVENUE
MERCED, CALIFORNIA 95348
PHONE: (209) 928-8888
WWW.RKAA.COM

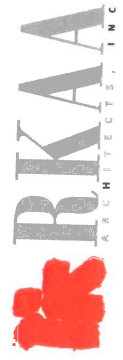

BUILDING C UNIT MIX			
G.S.F. = 2404 S.F.		L.S.F. = 2354 S.F.	
NON CONTROLLED UNIT MIX SUMMARY			
UNIT SIZE	TOTAL	S.F.	AREA
10x25	1	250	250
10x30	10	300	3000
TOTAL	11		3250

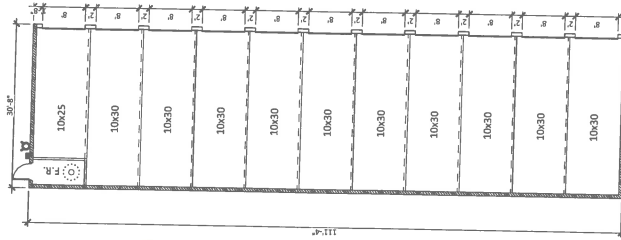

1 BUILDING C FLOOR PLAN
SCALE: 3/32" = 1'-0"

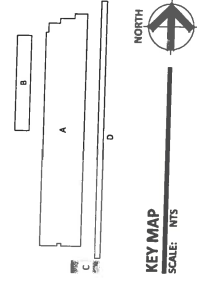


MERCED SECURITY STORAGE
 1965 W. OLIVE AVENUE
 MERCED, CA 95348
 DATE: 02-14-2023 (PRELIMINARY)

FP-C
 RCAA# 23003.50


MERCED, CA
 1965 W. OLIVE AVENUE
 MERCED, CA 95348
 DATE: 02-14-2023 (PRELIMINARY)



BUILDING D UNIT MIX			
G.S.F. = 8,303 S.F.			
L.S.F. = 8,244 S.F.			
NON CONTROLLED UNIT MIX SUMMARY			
UNIT SIZE	TOTAL	S.F.	AREA
10X10	1	100	100
10X15	53	150	7950
TOTAL	54		8050

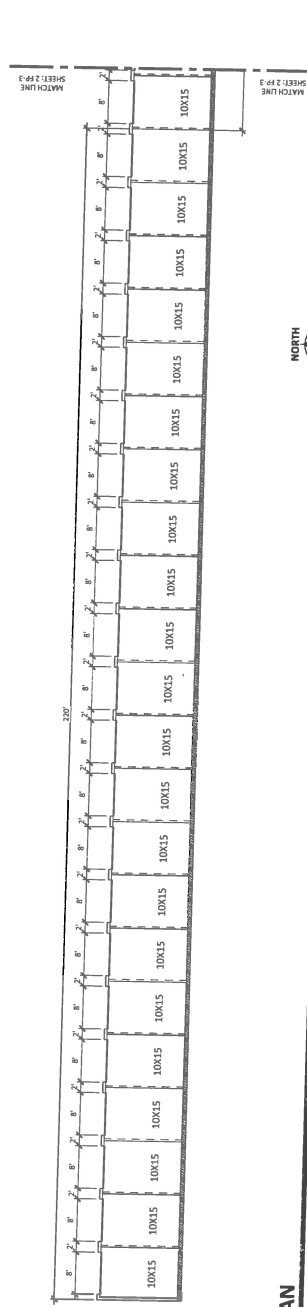

1 BUILDING D FLOOR PLAN
SCALE: 3/32" = 1'-0"

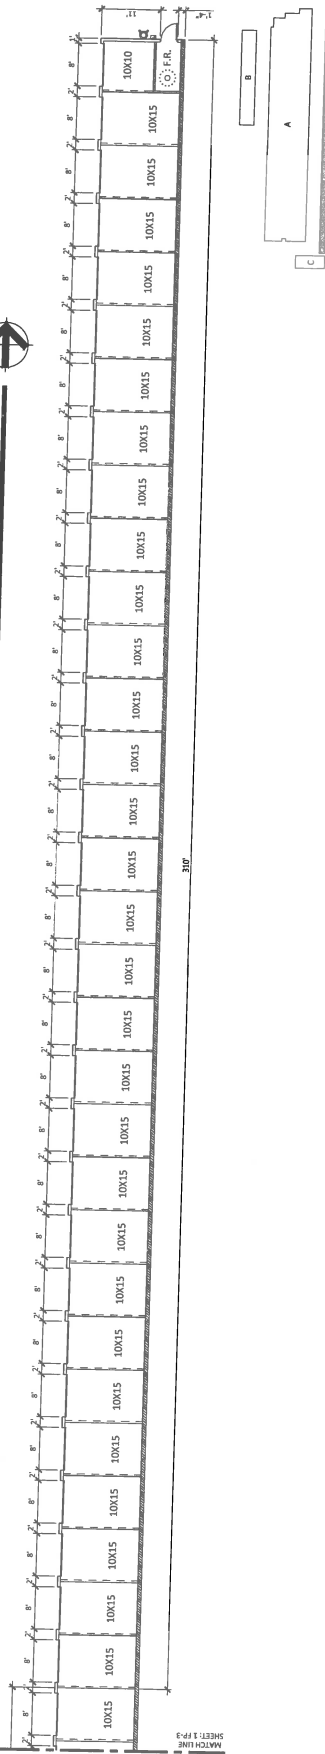

2 BUILDING D FLOOR PLAN
SCALE: 3/32" = 1'-0"

MERCED SECURITY STORAGE
 1965 W. OLIVE AVENUE
 MERCED, CA 95348
 DATE: 02-14-2023 (PRELIMINARY)

FP-D

RKAA# 23003.50

