


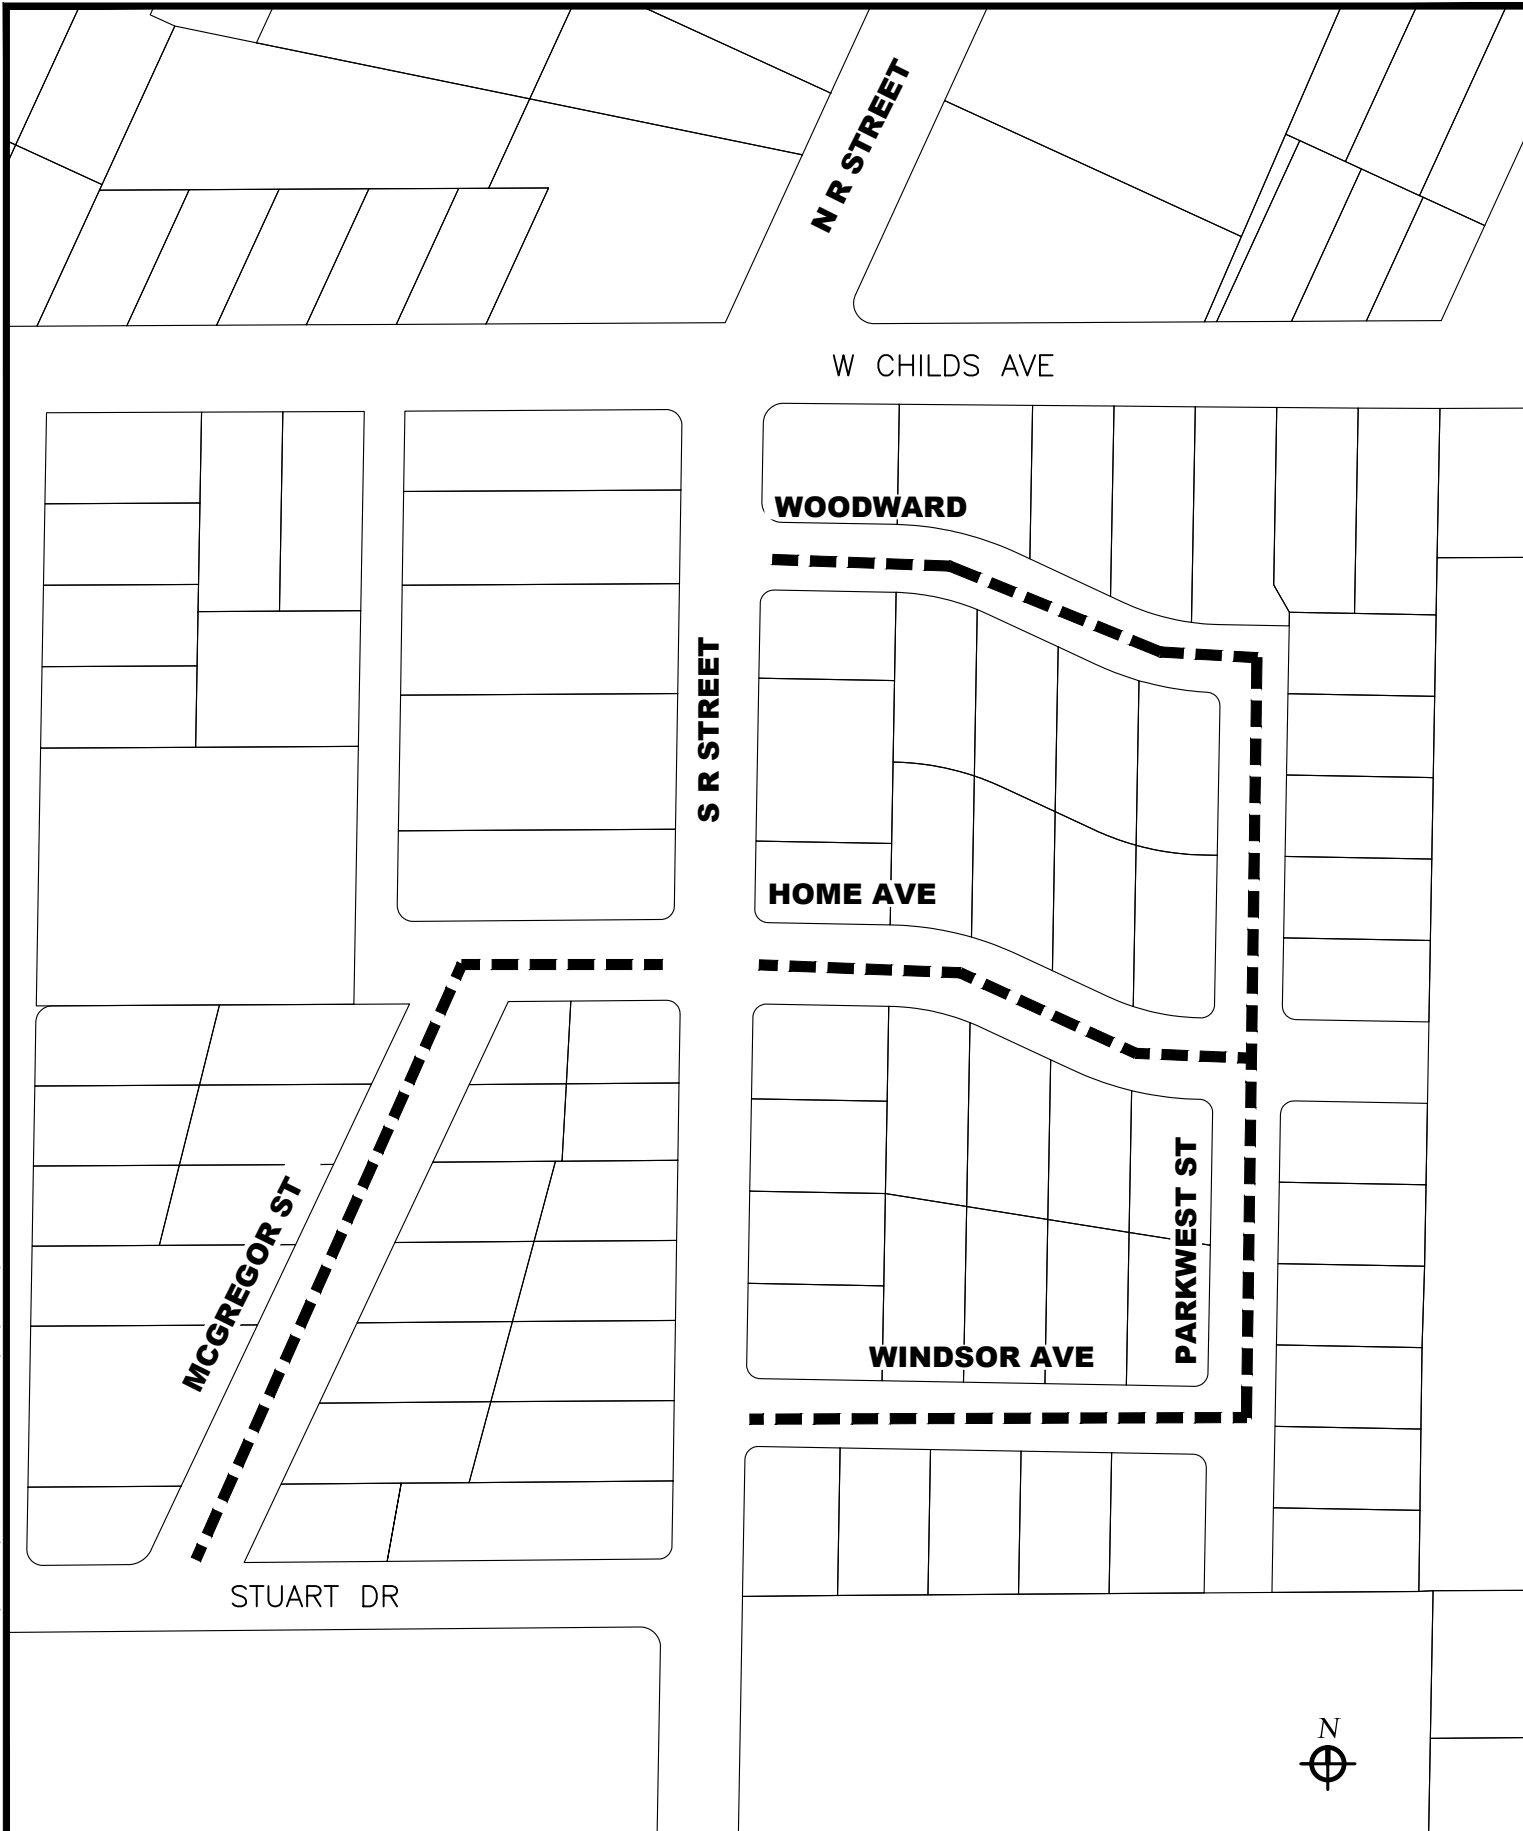

City of Merced
 "Gateway to Yosemite"
 DEVELOPMENT SERVICES
 ENGINEERING PROJECTS AND STANDARDS
 678 W. 18th Street (209) 385-6846

**CMAQ LOCATION MAP
 PARKWEST AND MCGREGOR**

Attachment 2

DR. BY: A VANG	
DATE: 06/29/2021	
CH. BY: ENGR DEPT	
DATE:	
File No.	
SCALE: NTS	Sheet 1 Of 1