


I:\1 Current Projects\117020 - Kibby Sewer - Gerard to 140\Dwg\UserSettings\0974_recover.dwg

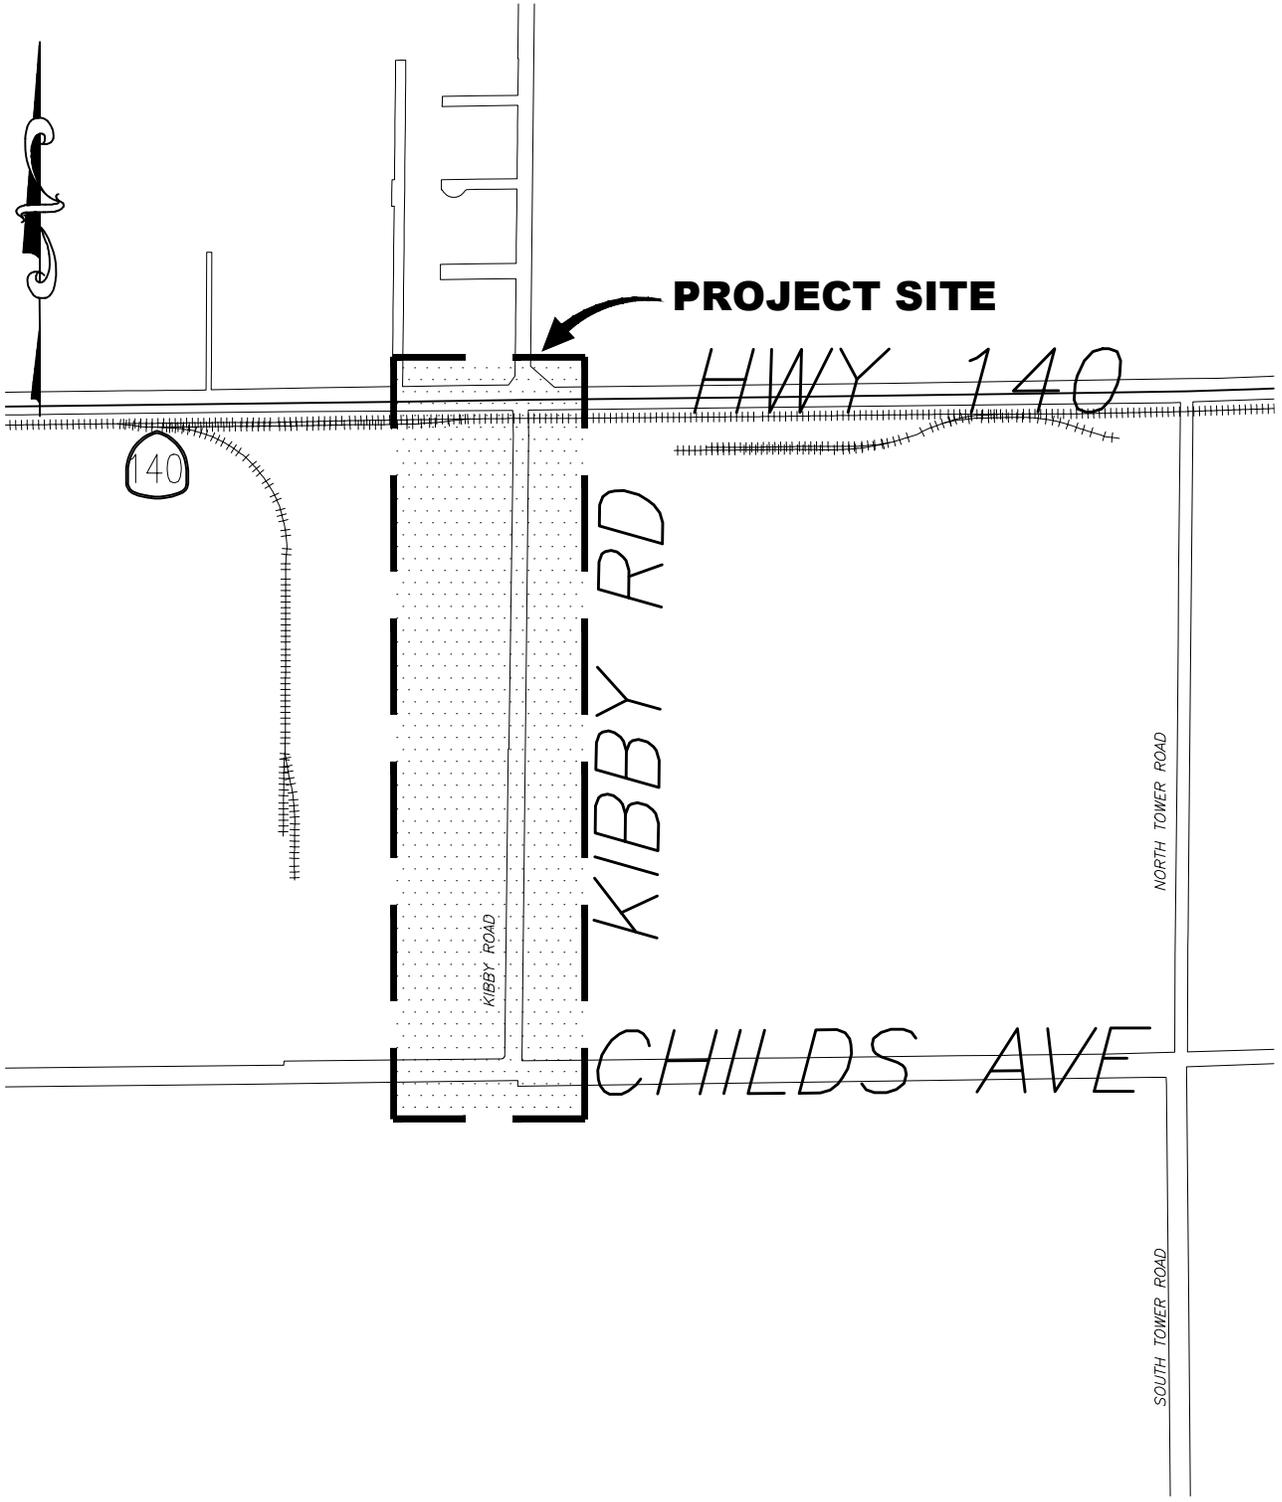

LOCATION MAP

NOT TO SCALE



City of Merced
"Gateway to Yosemite"

DEVELOPMENT SERVICES
ENGINEERING PROJECTS AND STANDARDS
678 W. 18th Street (209) 385-6846

PROJECT NO. 117020

KIBBY ROAD

SEWER MIAN REPLACEMENT

DR. BY: PAF
DATE: 5/7/18
CH. BY:
DATE:
File No. 0952
SCALE: AS SHOWN