


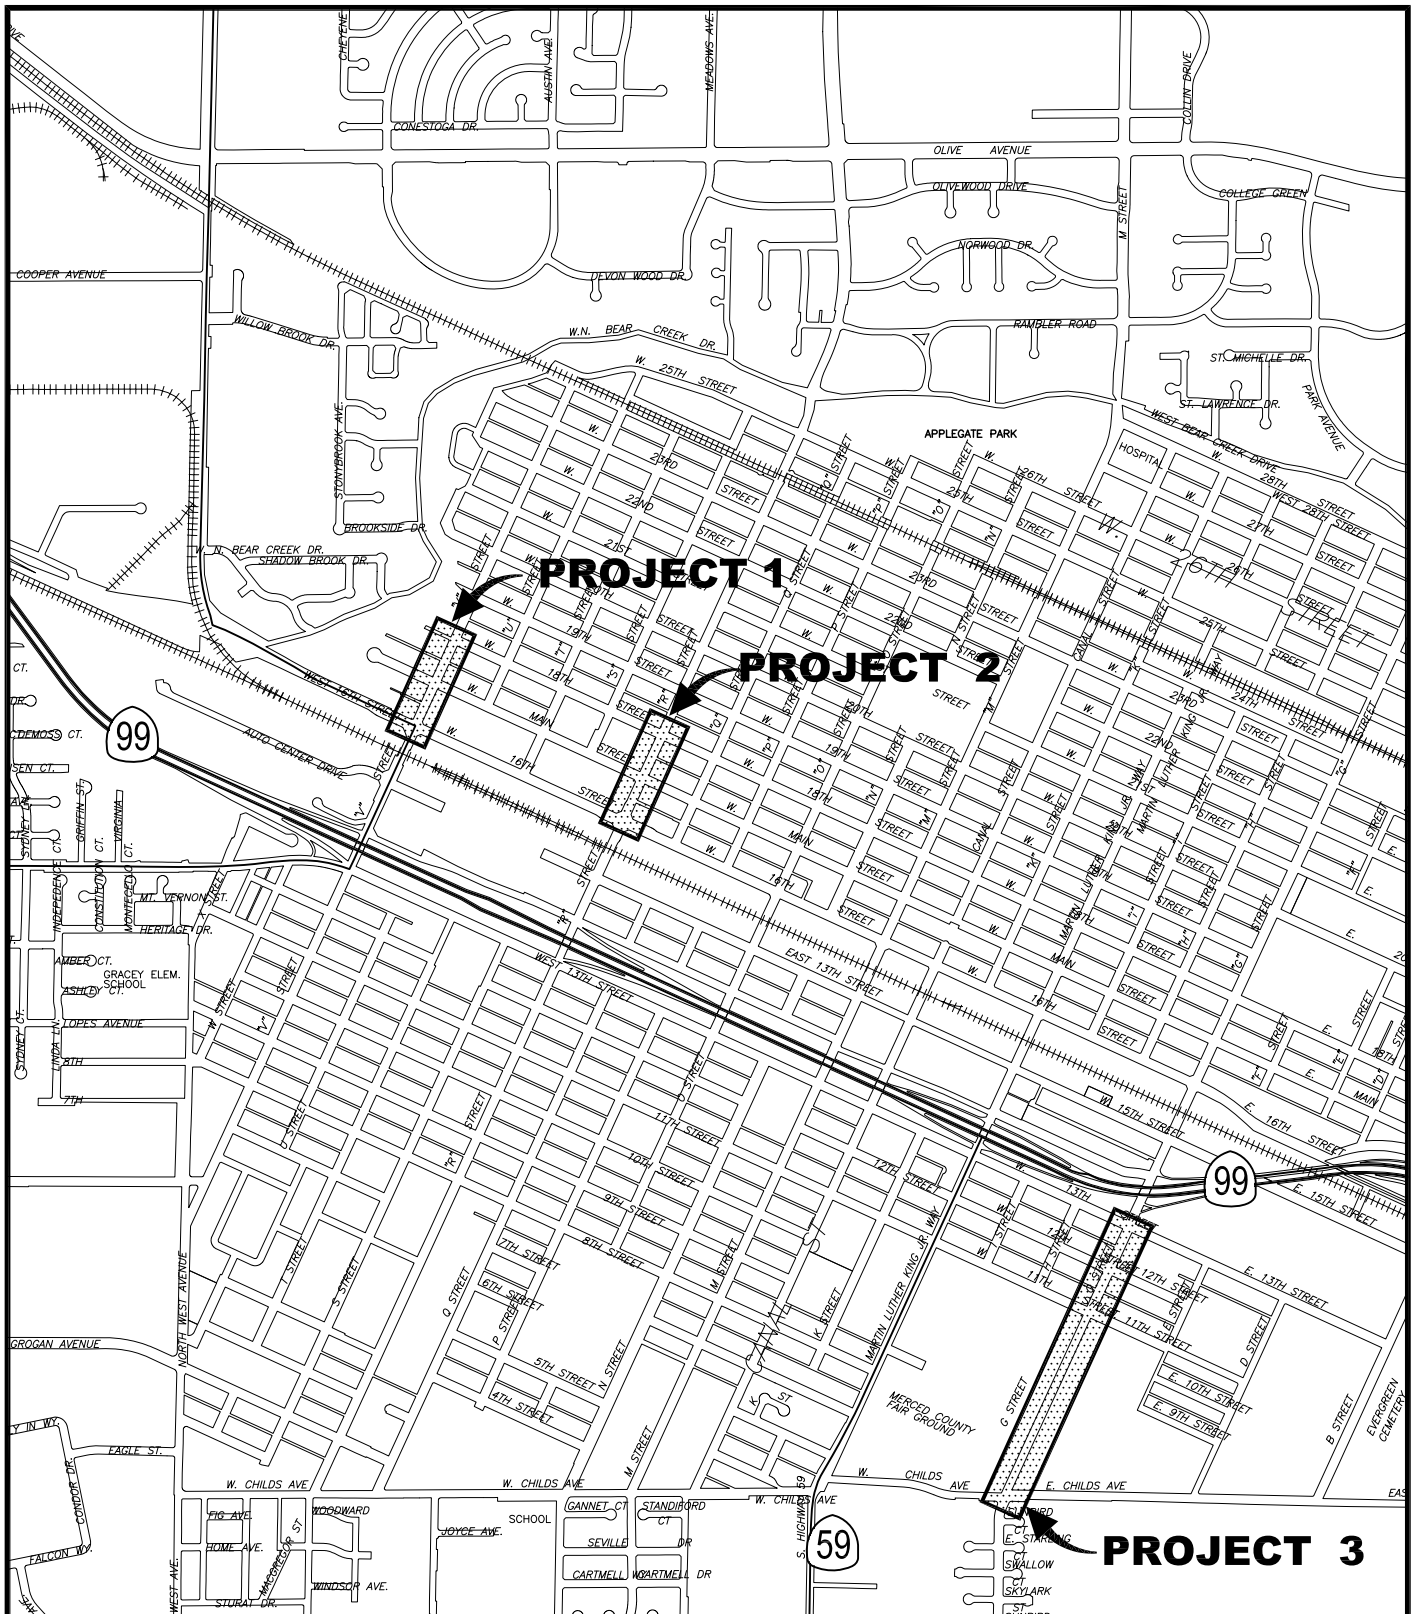

LOCATION MAP

NTS



City of Merced
 "Gateway to Yosemite"
DEVELOPMENT SERVICES
 ENGINEERING PROJECTS AND STANDARDS
 678 W. 18th Street (209) 385-6846

**FY 2017-2018
 RSTP PROJECTS**

DR. BY: PAF
DATE: 8/29/18
CH. BY:
DATE:
File No.
SCALE: AS SHOWN