



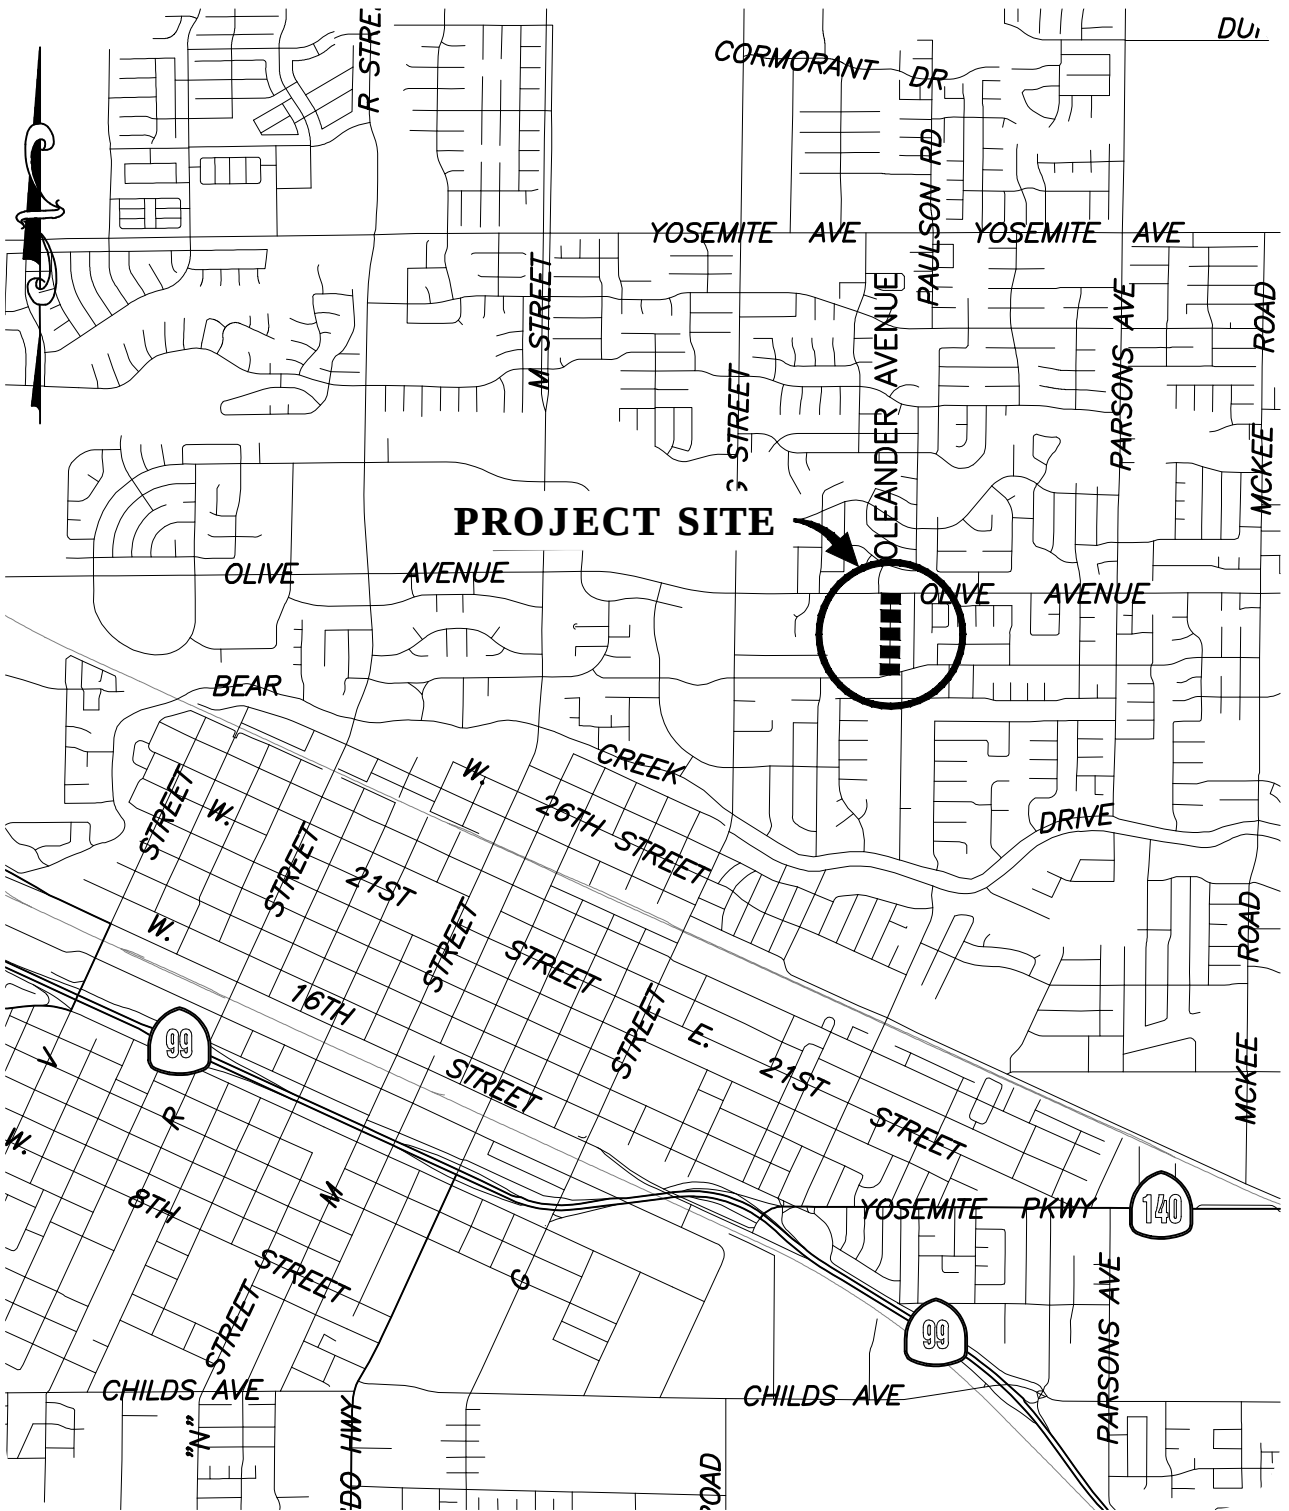

LOCATION MAP

NOT TO SCALE

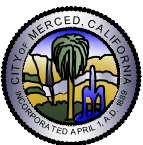

City of Merced
"Gateway to Yosemite"

DEVELOPMENT SERVICES
ENGINEERING PROJECTS AND STANDARDS
678 W. 18th Street (209) 385-6846

PROJECT NO. 114050 (5085-043)

**CMAQ SIDEWALK INFILL
ON OLEANDER AVENUE**

DR. BY: JDS/KGE
DATE: 4/23/15
CH. BY: KFE
DATE: 4/23/15
File No. 0928

SCALE: AS SHOWN