


INDEX OF PLANS

1	TITLE SHEET
2 - 5	LAYOUT
6	SIGN QUANTITIES
7 - 8	MONUMENT SIGN LIGHTING
9 - 10	ARCHITECTURAL DETAILS

STATE OF CALIFORNIA DEPARTMENT OF TRANSPORTATION CONSTRUCTION PLANS FOR MERCED GATEWAY

AT VARIOUS LOCATIONS IN CITY OF MERCED

TO BE SUPPLEMENTED BY THE 2022 CALTRANS SPECIFICATIONS AND STANDARD PLANS
PROJECT NO. CP230058

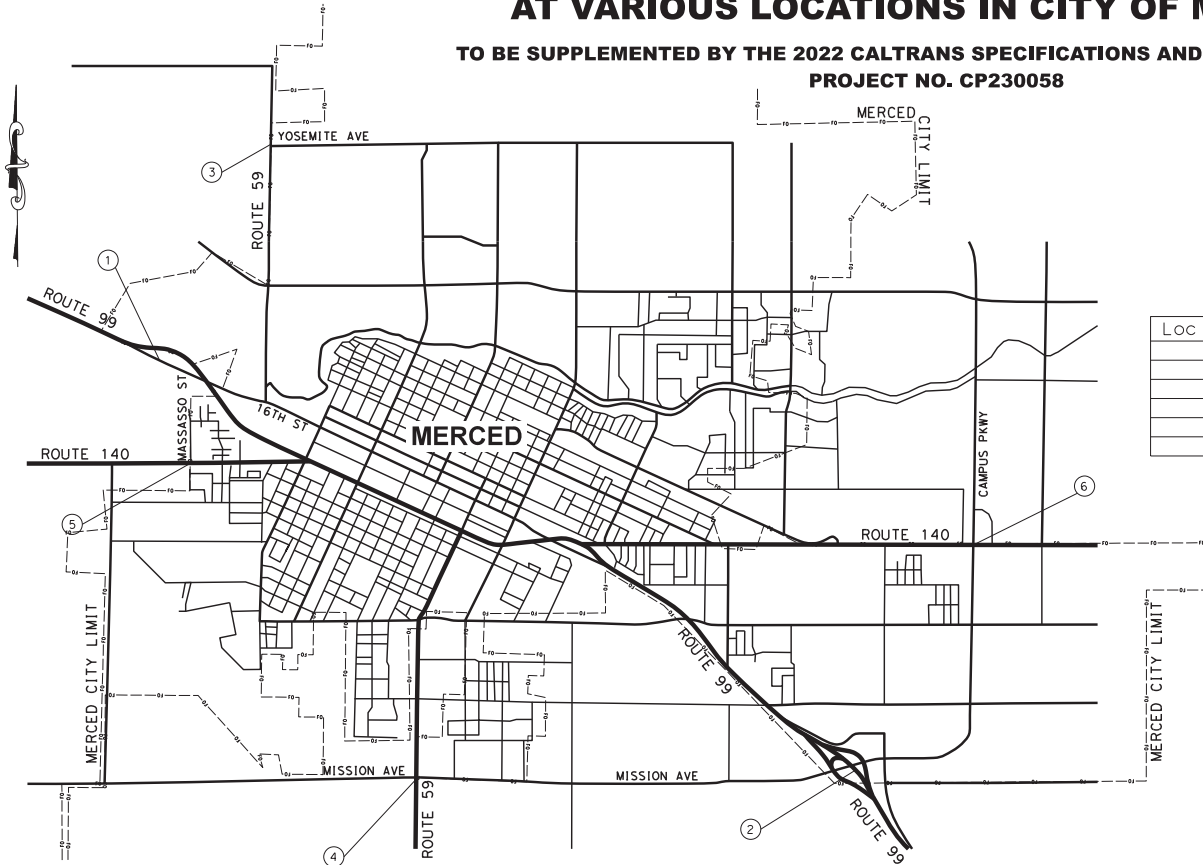

LOCATIONS OF CONSTRUCTION

Loc No. ⑥	ROUTE	PM	DESCRIPTION	DIRECTION
1	99	17.1	HWY 99 AND W 16TH ST	SOUTHBOUND
2	99	R11.7	HWY 99 AND E MISSION AVE	NORTHBOUND
3	59	16.9	HWY 59 AND YOSEMITE AVE	SOUTHBOUND
4	59	13.1	HWY 59 AND E MISSION AVE	NORTHBOUND
5	140	35.0	HWY 140 AND MASSASSO ST	EASTBOUND
6	140	38.3	HWY 140 AND CAMPUS PKWY	WESTBOUND

PROJECT ENGINEER
REGISTERED CIVIL ENGINEER

DATE
06/28/2023



PLANS APPROVAL DATE
THE STATE OF CALIFORNIA OR ITS
OFFICIALS OR AGENTS SHALL NOT BE
RESPONSIBLE FOR THE ACCURACY OR
COMPLETENESS OF SCANNED COPIES OF THIS PLAN SHEET.


SCALE: 1"=30'

NO.	DATE	BY

Underground Service Alert
TWO DAYS
BEFORE
YOU DIG
CALL TOLL FREE 1 (800) 227-2600

NOTE:
ALL REFERENCES AND WRITTEN
DIMENSIONS SHALL TAKE
PREFERENCE OVER SCALED
DIMENSIONS AND SHALL BE
VERIFIED ON THE SITE. ANY
DISCREPANCY SHALL BE BROUGHT
TO NOTICE OF THE ENGINEER
PRIOR TO THE COMMENCEMENT OF
ANY WORK.

City of Merced
"Gateway to Yosemite"
ENGINEERING DEPARTMENT
678 W. 18th Street (209) 385-6846

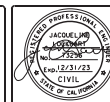

DE DOKKEN
ENGINEERING
110 BLUE RAVINE ROAD SUITE 200, FOLSOM CA, 916-858-0642

MERCED GATEWAY PROJECT
TITLE SHEET

DR. BY: B. KIMMEL
FEBRUARY 2024
CH. BY: J. LOCKHART
AS SHOWN

File No.
Sheet
1
of 10

ABBREVIATIONS:




AVE AVENUE
E EAST
EP EDGE OF PAVEMENT
EXIST EXISTING
PKWY PARKWAY
RD ROAD
ST STREET
W WEST

LEGEND:

 REMOVE TREE
 ROADSIDE SIGN LOCATION-TWO POST
 ROADSIDE SIGN(S)
 MONUMENT SIGN
 EXIST SIGN
 FILL

NOTE:

1. EXACT LOCATION OF GATEWAY MONUMENTS AND SIGNS TO BE DETERMINED BY THE ENGINEER

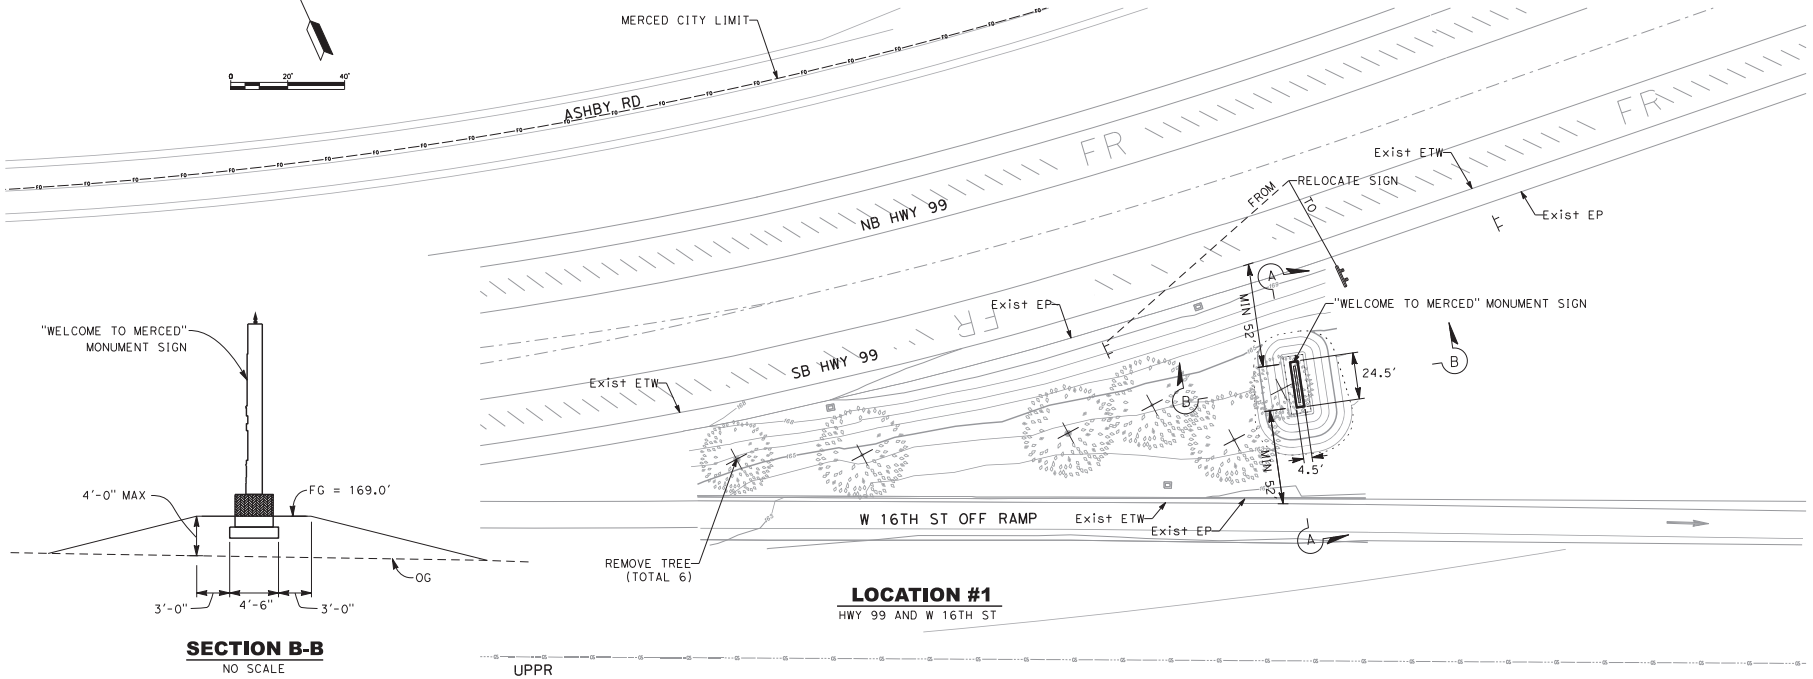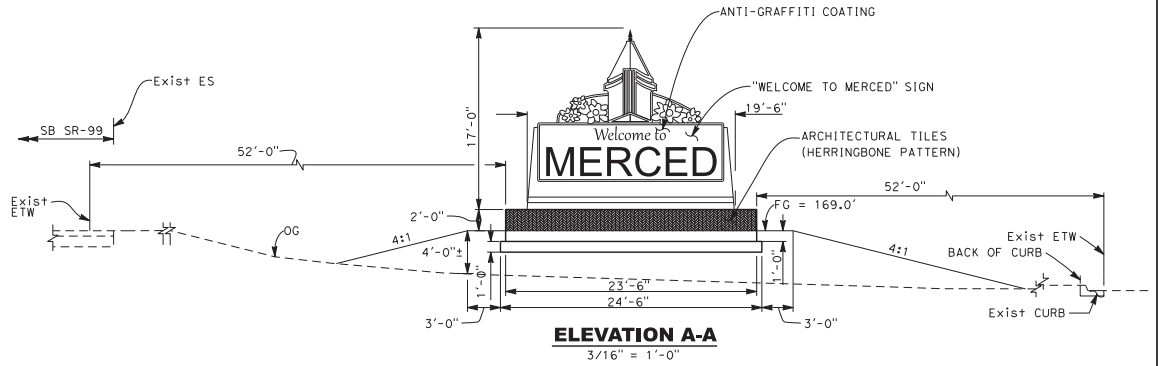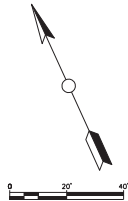

SECTION B-B
NO SCALE

LOCATION #1
HWY 99 AND W 16TH ST

SCALE 1"=30'

NO.	DATE	BY

Underground Service Alert

TWO DAYS BEFORE YOU DIG
CALL TOLL FREE 1 (800) 227-2600

NOTE:
ALL REFERENCES AND WRITTEN DIMENSIONS SHALL TAKE PRECEDENCE OVER SCALED DIMENSIONS AND SHALL BE VERIFIED ON THE SITE. ANY DISCREPANCY SHALL BE BROUGHT TO NOTICE OF THE ENGINEER PRIOR TO THE COMMENCEMENT OF ANY WORK.


City of Merced
"Gateway to Yosemite"
ENGINEERING DEPARTMENT
678 W. 18th Street (209) 385-6846



JACOBUS J. JANSZ
PROFESSIONAL ENGINEER
No. 12345
State of California
Expires 12/31/23

DE DOKKEN
ENGINEERING
110 BLUE RAVINE ROAD SUITE 200, FOLSOM CA, 916-858-0642

MERCED GATEWAY PROJECT
LAYOUT
LOCATION 1

DR. BY: B. KHANDEL
FEBRUARY 2024
CH. BY: J. LOCKHART
AS SHOWN

File No.
Sheet
2
of 10

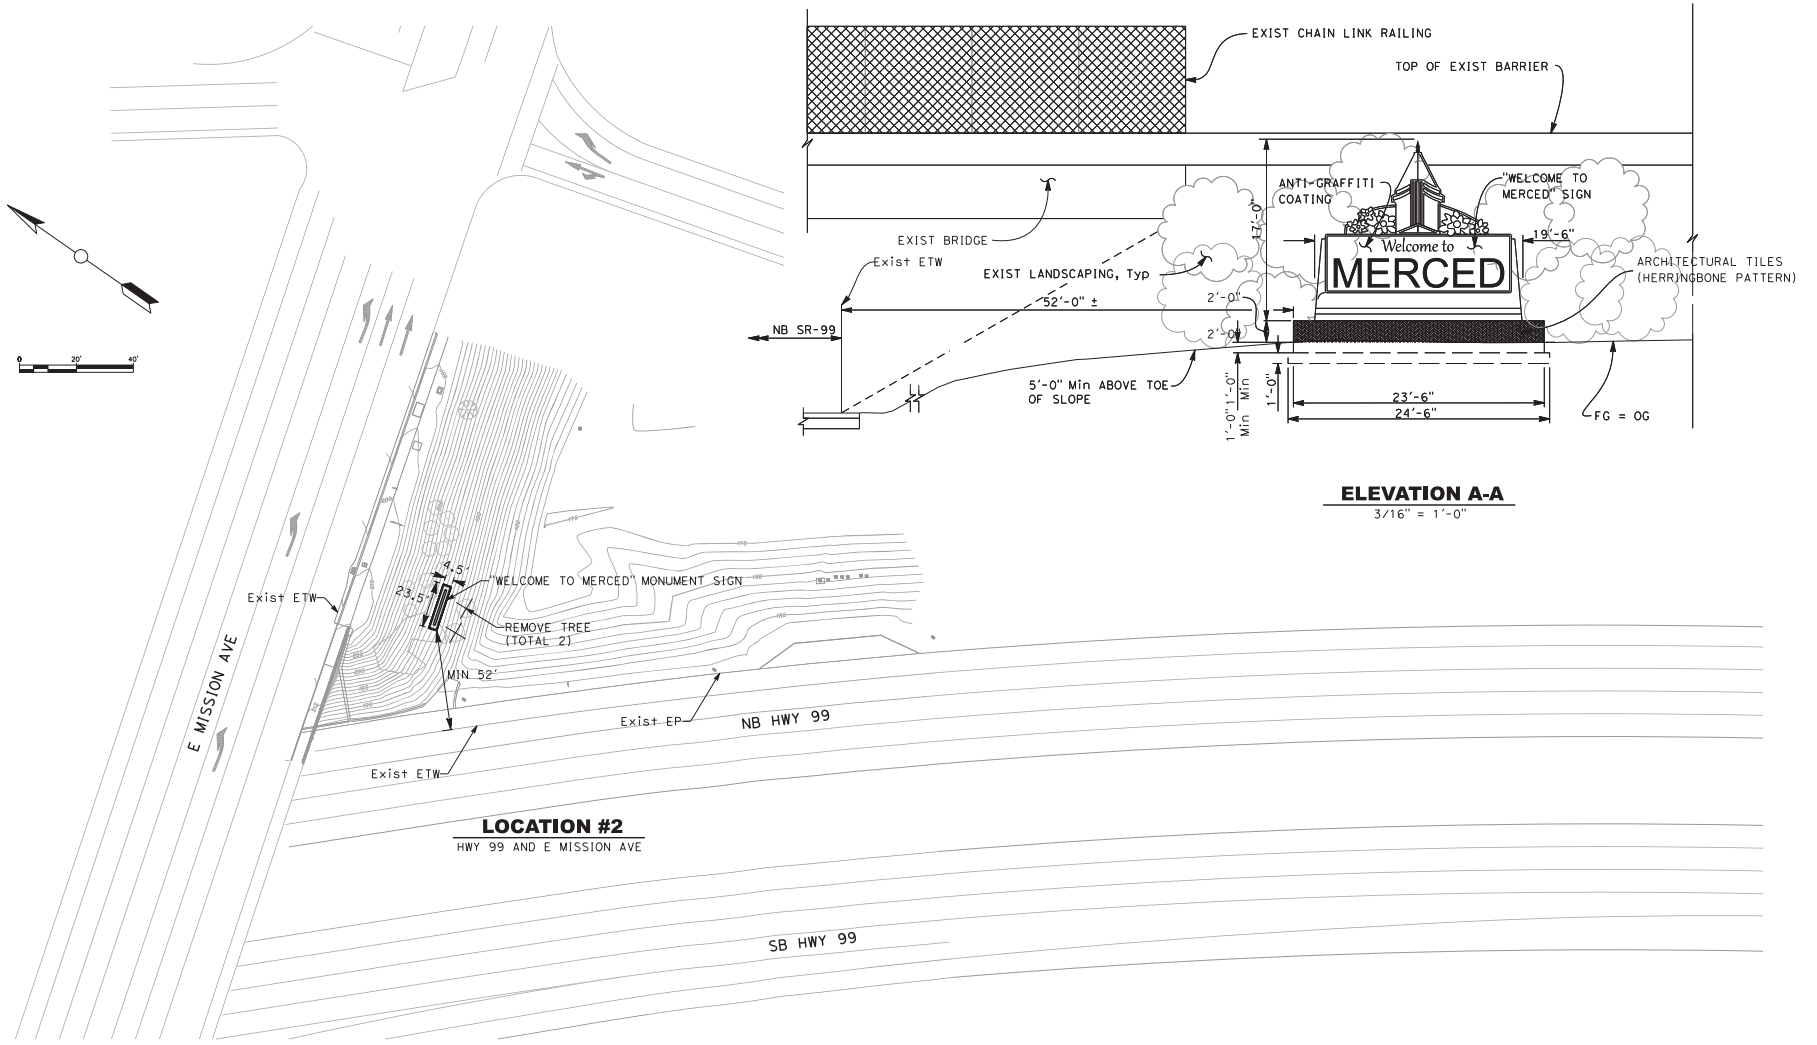

ELEVATION A-A
3/16" = 1'-0"

LOCATION #2
HWY 99 AND E MISSION AVE

SCALE: 1"=30'

NO.	DATE	BY

Underground Service Alert

TWO DAYS BEFORE YOU DIG

CALL: TOLL FREE 1 (800) 227-2600

NOTE: ALL REFERENCES AND WRITTEN DIMENSIONS SHALL TAKE PRECEDENCE OVER SCALED DIMENSIONS AND SHALL BE VERIFIED ON THE SITE. ANY DISCREPANCY SHALL BE BROUGHT TO NOTICE OF THE ENGINEER PRIOR TO THE COMMENCEMENT OF ANY WORK.

City of Merced
"Gateway to Yosemite"

ENGINEERING DEPARTMENT

678 W. 18th Street (209) 385-6846

DE DOKKEN ENGINEERING

110 BLUE RAVINE ROAD SUITE 200, FOLSOM CA, 916-858-0642


MERCED GATEWAY PROJECT
LAYOUT
LOCATION 2

DR. BY: B. KIMMEL
FEBRUARY 2024
CH. BY: J. LOCKHART
AS SHOWN


File No. _____

Sheet **3** of **10**


NOTE:
1. POST TO INCLUDE BREAKAWAY FEATURE
PER STANDARD PLAN RS2.

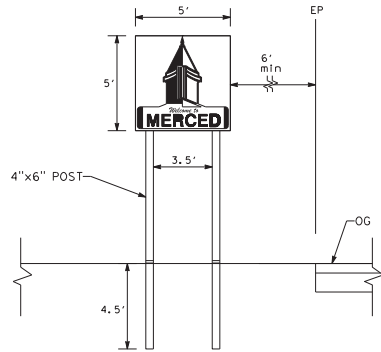


LOCATION #3
ELEVATION VIEW

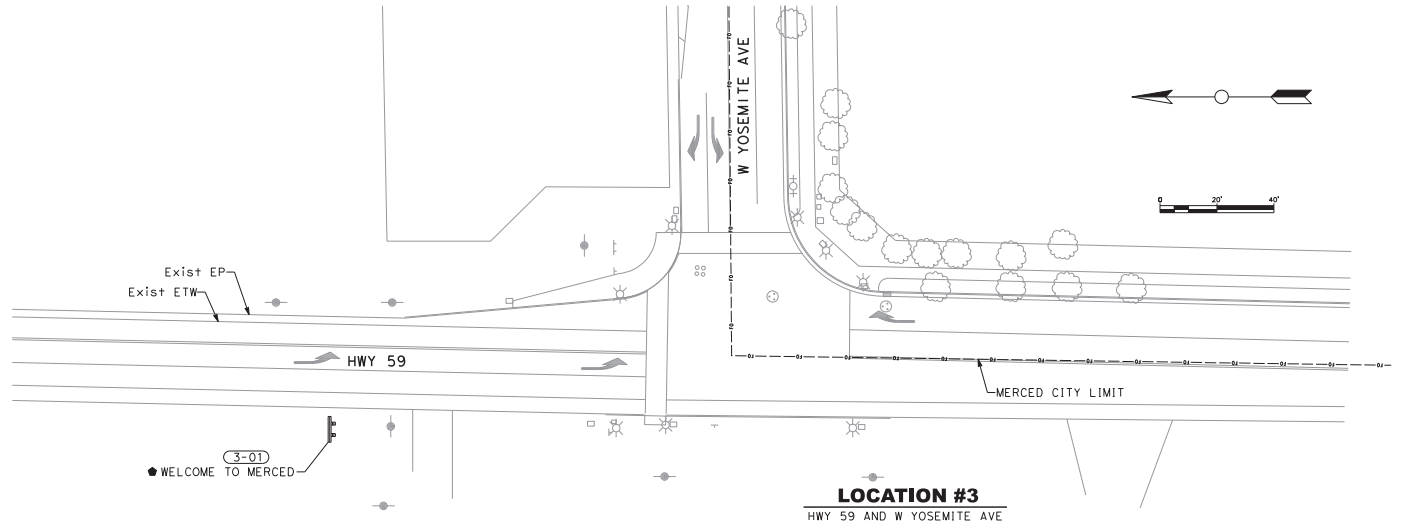

LOCATION #3
HWY 59 AND W YOSEMITE AVE

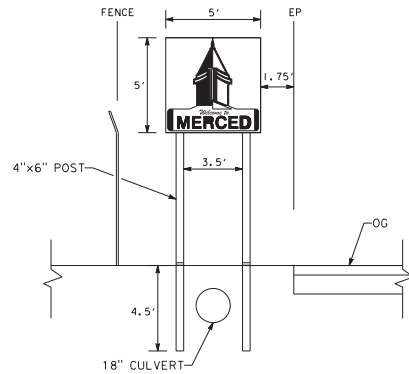

LOCATION #4
ELEVATION VIEW

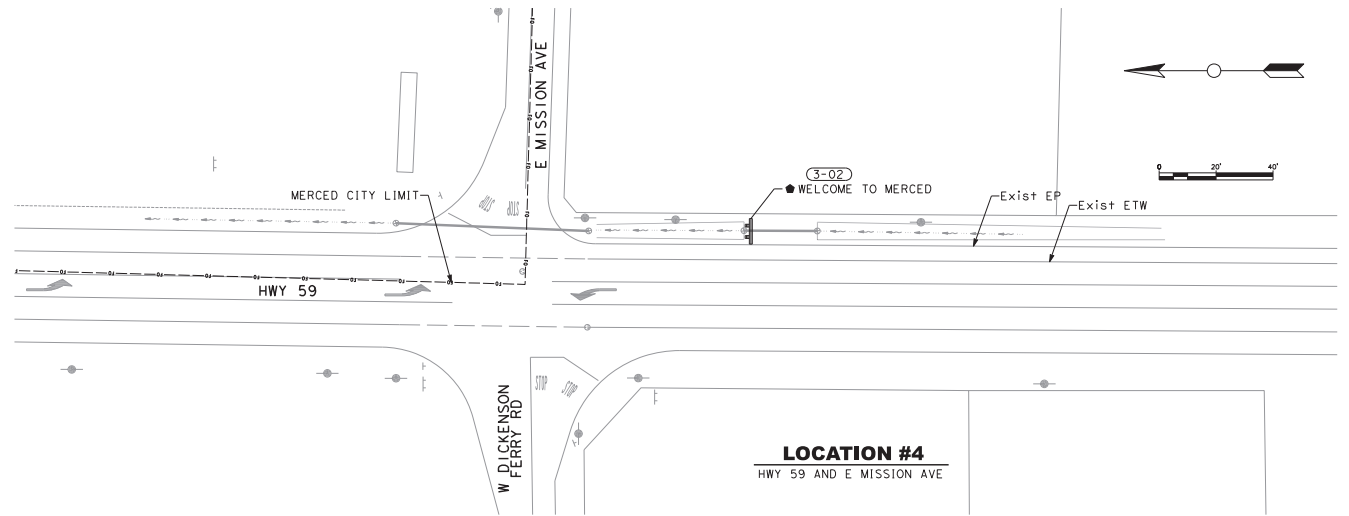

LOCATION #4
HWY 59 AND E MISSION AVE

SCALE: 1"=30'

NO.	DATE	BY

Underground Service Alert

 **TWO DAYS BEFORE YOU DIG**

CALL TOLL FREE 1 (800) 227-2600

NOTE: ALL REFERENCES AND WRITTEN DIMENSIONS SHALL TAKE PREFERENCE OVER SCALED DIMENSIONS AND SHALL BE VERIFIED ON THE SITE. ANY DISCREPANCY SHALL BE BROUGHT TO NOTICE OF THE ENGINEER PRIOR TO THE COMMENCEMENT OF ANY WORK.

 **City of Merced**
"Gateway to Yosemite"

ENGINEERING DEPARTMENT

678 W. 18th Street (209) 385-6846

 **DE DOKKEN ENGINEERING**

110 BLUE RAVINE ROAD SUITE 200, FOLSOM CA, 916-858-0642


MERCED GATEWAY PROJECT
LAYOUT
LOCATION 3 AND 4

DR. BY: B. KHANDEL
FEBRUARY 2024
CH. BY: J. LOCKHART
AS SHOWN


File No.
Sheet
4
of 10

NOTE:


1. POST TO INCLUDE BREAKAWAY FEATURE PER STANDARD PLAN RS2.

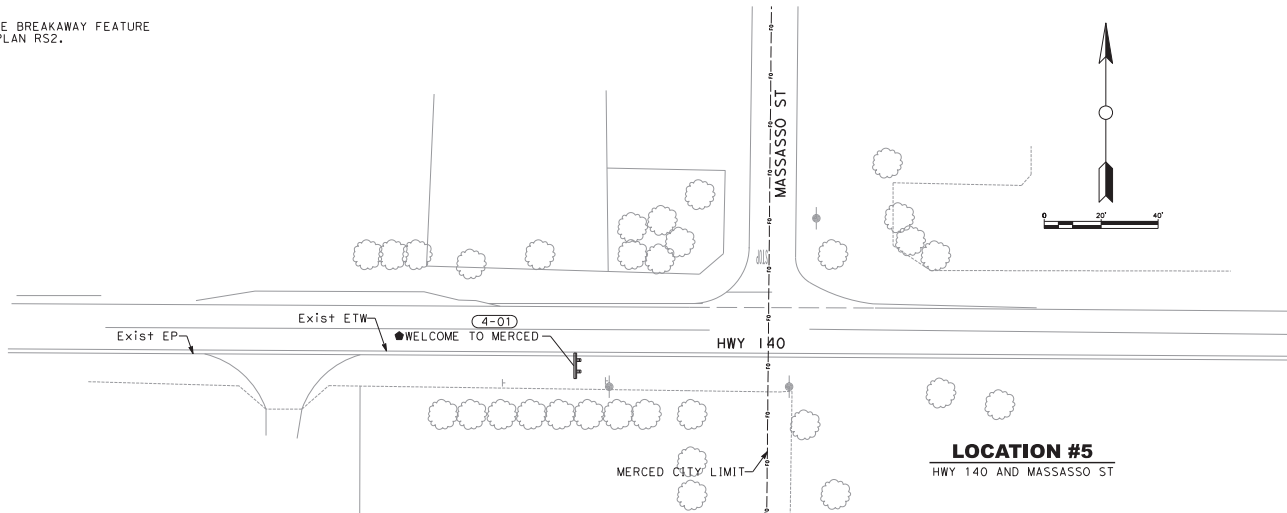


LOCATION #5
HWY 140 AND MASSASSO ST

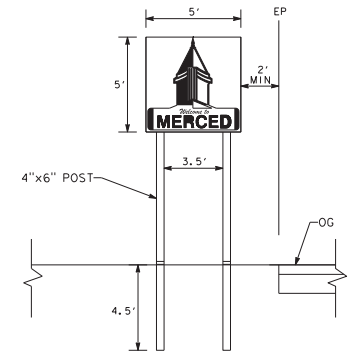

LOCATION #5
ELEVATION VIEW

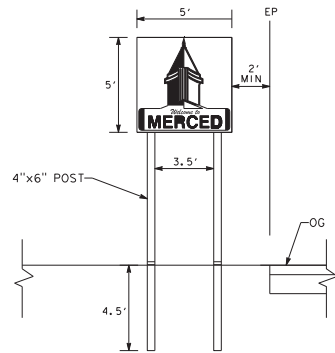

LOCATION #6
ELEVATION VIEW

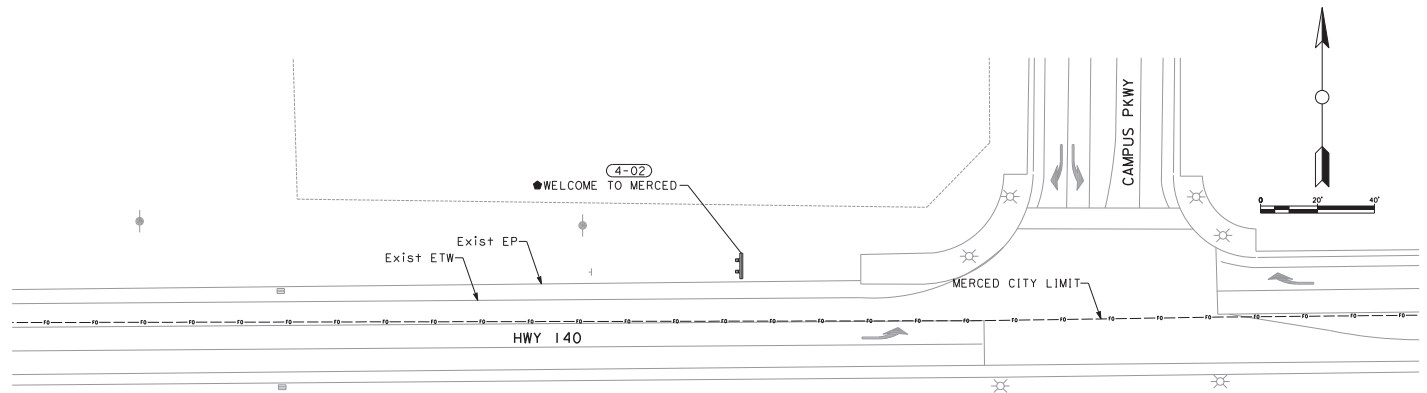

LOCATION #6
HWY 140 AND CAMPUS PKWY

SCALE: 1"=30'

NO.	DATE	BY

Underground Service Alert

 **TWO DAYS BEFORE YOU DIG**

CALL TOLL FREE 1 (800) 227-2600

NOTE:
ALL REFERENCES AND WRITTEN DIMENSIONS SHALL TAKE PRECEDENCE OVER SCALED DIMENSIONS AND SHALL BE VERIFIED ON THE SITE. ANY DISCREPANCY SHALL BE BROUGHT TO NOTICE OF THE ENGINEER PRIOR TO THE COMMENCEMENT OF ANY WORK.

 **City of Merced**
"Gateway to Yosemite"

ENGINEERING DEPARTMENT

678 W. 18th Street (209) 385-6846

 **DE DOKKEN**
ENGINEERING

110 BLUE RAVINE ROAD SUITE 200, FOLSOM CA, 916-858-0642

MERCED GATEWAY PROJECT
LAYOUT
LOCATION 5 AND 6

DR. BY: B. KHANDEL
FEBRUARY 2024
CH. BY: J. LOCKHART

AS SHOWN

File No.
Sheet
5
of 10