


PRELIMINARY SITE (50 UNITS)
SCALE: 1" = 20'-0"

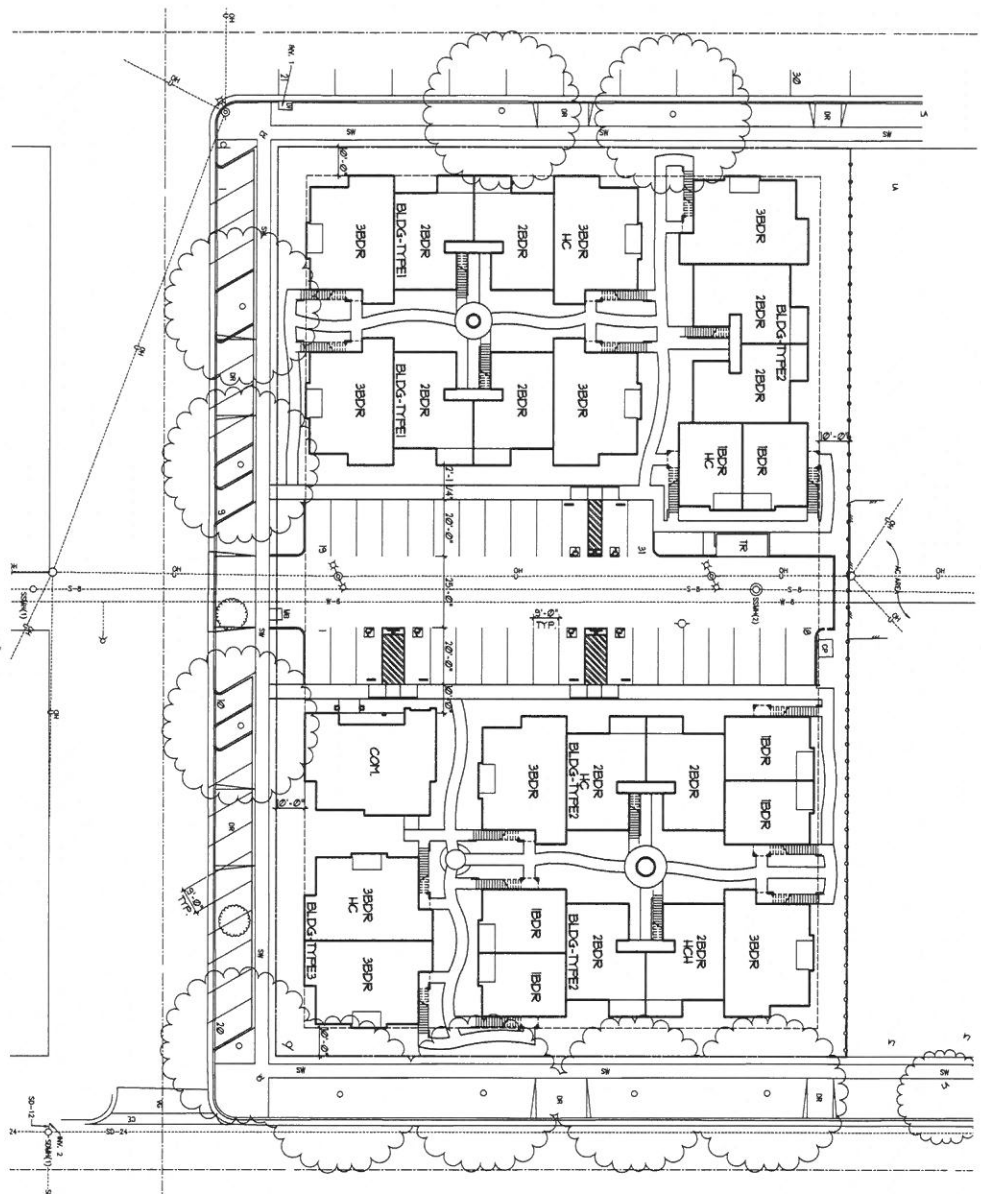

UNIT SUMMARY			
PLAN	TYPE	AREA	* OF UNITS
UNIT A	1 BDR-1 BATH	607 S.F.	10
UNIT B	2 BDR-1 BATH	833 S.F.	20
UNIT C	3 BDR-2 BATH	1071 S.F.	10
TOTAL UNIT COUNT			50
COMMUNITY BUILDING			
COR		1463 S.F.	1
PARKING SUMMARY			
OFF STREET		30	
STREET		20	
HANDICAP UNIT LEGEND			
PLAN	TYPE	AREA	* OF UNITS
UNIT A	1 BDR-1 BATH	607 S.F.	1
UNIT B	2 BDR-1 BATH	833 S.F.	2
UNIT C	3 BDR-2 BATH	1071 S.F.	2
HC - HANDICAP UNIT HCH - HANDICAP UNIT HEARING IMPAIRED			

PROPOSED
GATEWAY TERRACE II, 50 MULTIFAMILY UNITS
FOR
CENTRAL VALLEY COALITION FOR AFFORDABLE HOUSING
13TH & K STREET, MERCED, CA.

INSTRUCTION
© CA 2016

ATTACHMENT 2

GOMEZ
ARCHITECTS
INC.
 ARCHITECTURE PLANNING
 INTERIORS
 1000 S. G STREET, SUITE 100
 MERCED, CA 95369
 PH: (209) 238-0010 FAX: (209) 238-0011

DATE: 01/10/16
 C.E.
 A.P.P.

FOR NO. 1
 M.O.D.
 SCALE: AS NOTED
 SHEET NO. **A1.0**
 OF 1 SHEETS