

CITY OF MERCED PROJECT NO. CP220024 Attachment 2
CHANGE ORDER NO. 1

DATE: September 20, 2024
PROJECT NAME: R Street Sidewalk Replacement Childs to 13th Street
PROJECT LOCATION: Merced, California
CONTRACTOR: Tosted Asphalt Inc.
ADDRESS: 4891 E Annadale Avenue
REASON FOR CHANGE ORDER:
 Sawcut, remove and replace 309 square feet of sidewalk.

THE NUMBER OF WORKING DAYS WILL BE ADJUSTED AS FOLLOWS:
SKETCH ATTACHED: Yes

CHANGE ORDER NO. 1

| DESCRIPTION OF CHANGE: | Unit | Quantity | Unit Price | Amount |
|---|------|----------|------------|-------------|
| 1. Sawcut, remove and replace existing sidewalk | SF | 309 | \$ 4.70 | \$ 1,452.00 |
| 2. Clearing and grubbing | SF | 1 | \$ 350.00 | \$ 350.00 |
| 3. New Concrete Sidewalk | SF | 309 | \$ 10.81 | \$ 3,340.00 |


Total for Change Order: \$ 5,142.00

ORIGINAL CONTRACT AMOUNT: \$ 179,543.03
CHANGE ORDER #1 AMOUNT: \$ 5,142.00

TOTAL PROJECT COST TO DATE: \$ 184,685.03

914
FUNDS/ACCOUNTS VERIFIED:
 50056015-591003 \$ 5,142.00
 CP220024-stre-sgnl-con-cip Infr.

ACCEPTED *[Signature]* 10/14/24 DATE: 9/23/2024
 FINANCE OFFICE DATE V-1922
Funds available. ac 10/14/24 FZ 10/14/24
 (CONTRACTOR) JOSE PEREZ, OWNER
 (CITY ENGINEER) *[Signature]* DATE: 9/30/24
 (PROJECT CHAMPION) *[Signature]* DATE: 9-30-24
APPROVED *[Signature]* DATE: 10/4/24
As To Form (CITY ATTORNEY)
AUTHORIZED *[Signature]* DATE: 10/14/24
 (INTERIM CITY MANAGER)
ATTESTED *[Signature]* DATE: 10/16/24
 (ASSISTANT/DEPUTY CITY CLERK)

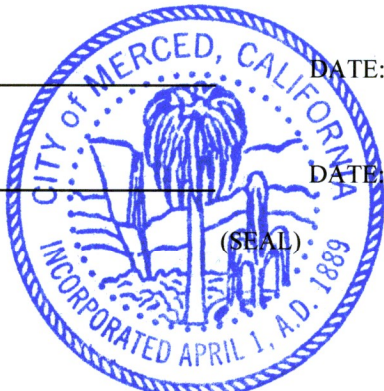



Estimate - Exhibit "A"


| | |
|-----------|------------|
| Date | Estimate # |
| 9/20/2024 | 11522 |

P.O. Box 27014 Fresno, Ca 93729-7014
 CSLB #959499 DIR #1000024478
 (559) 441-0137

| |
|---|
| Name / Address |
| City of Merced 678 West 18th Street Merced CA 95340 |

| Description | Total |
|--|---------------------|
| Project No. CP220024 (R Street Sidewalk Replacement Childs to 13th Street) | |
| Base Bid | 116,479.12 |
| Bid Alt 1. | 63,063.91 |
| ~CHANGE ORDER 01~ | 1,452.00 |
| - Saw cut and remove damaged concrete on 309sq.ft and haul away. | |
| - Clearing and grubbing. | 350.00 |
| - Dowel into existing concrete | 3,340.00 |
| - Pour back with 4" thick new concrete per mix plans. | |
| REVISED ESTIMATE 3 | |
| Total | \$184,685.03 |

Print, sign, & date:

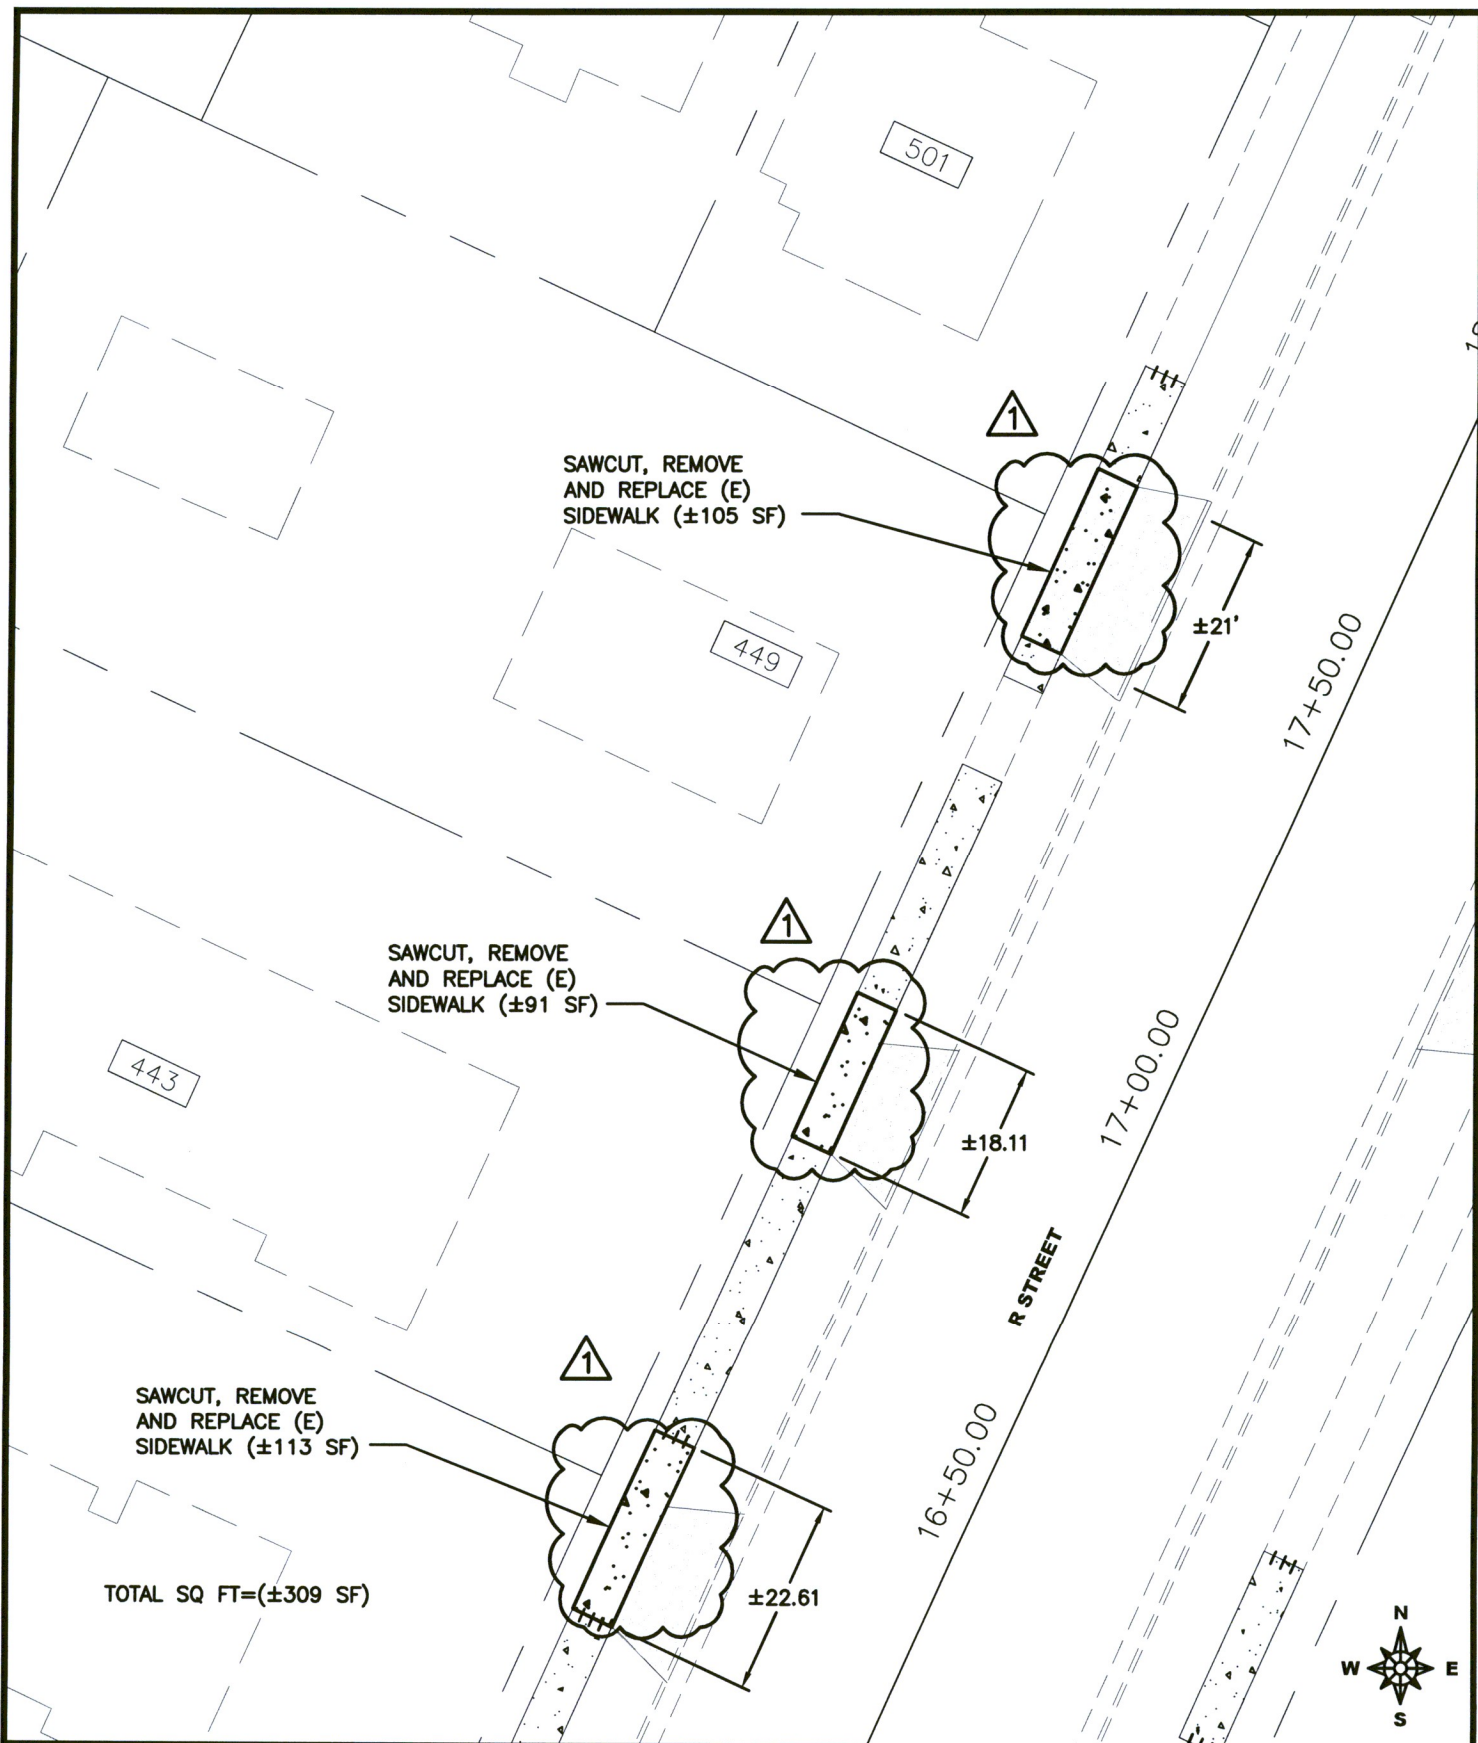

CHANGE ORDER NO. 1



City of Merced
 "Gateway to Yosemite"
 DEVELOPMENT SERVICES
 ENGINEERING PROJECTS AND STANDARDS
 678 W. 18th Street (209) 385-6846

PROJECT NO. CP220024
 R ST SIDEWALK REPLACEMENT
 CHILDS TO 13TH ST

| |
|-------------------|
| DR. BY: A WANG |
| DATE: 7/8/2024 |
| CH. BY: ENGR DEPT |
| DATE: |
| File No. 1023 |
| SCALE: NTS |