




PAGE 1 OF 2

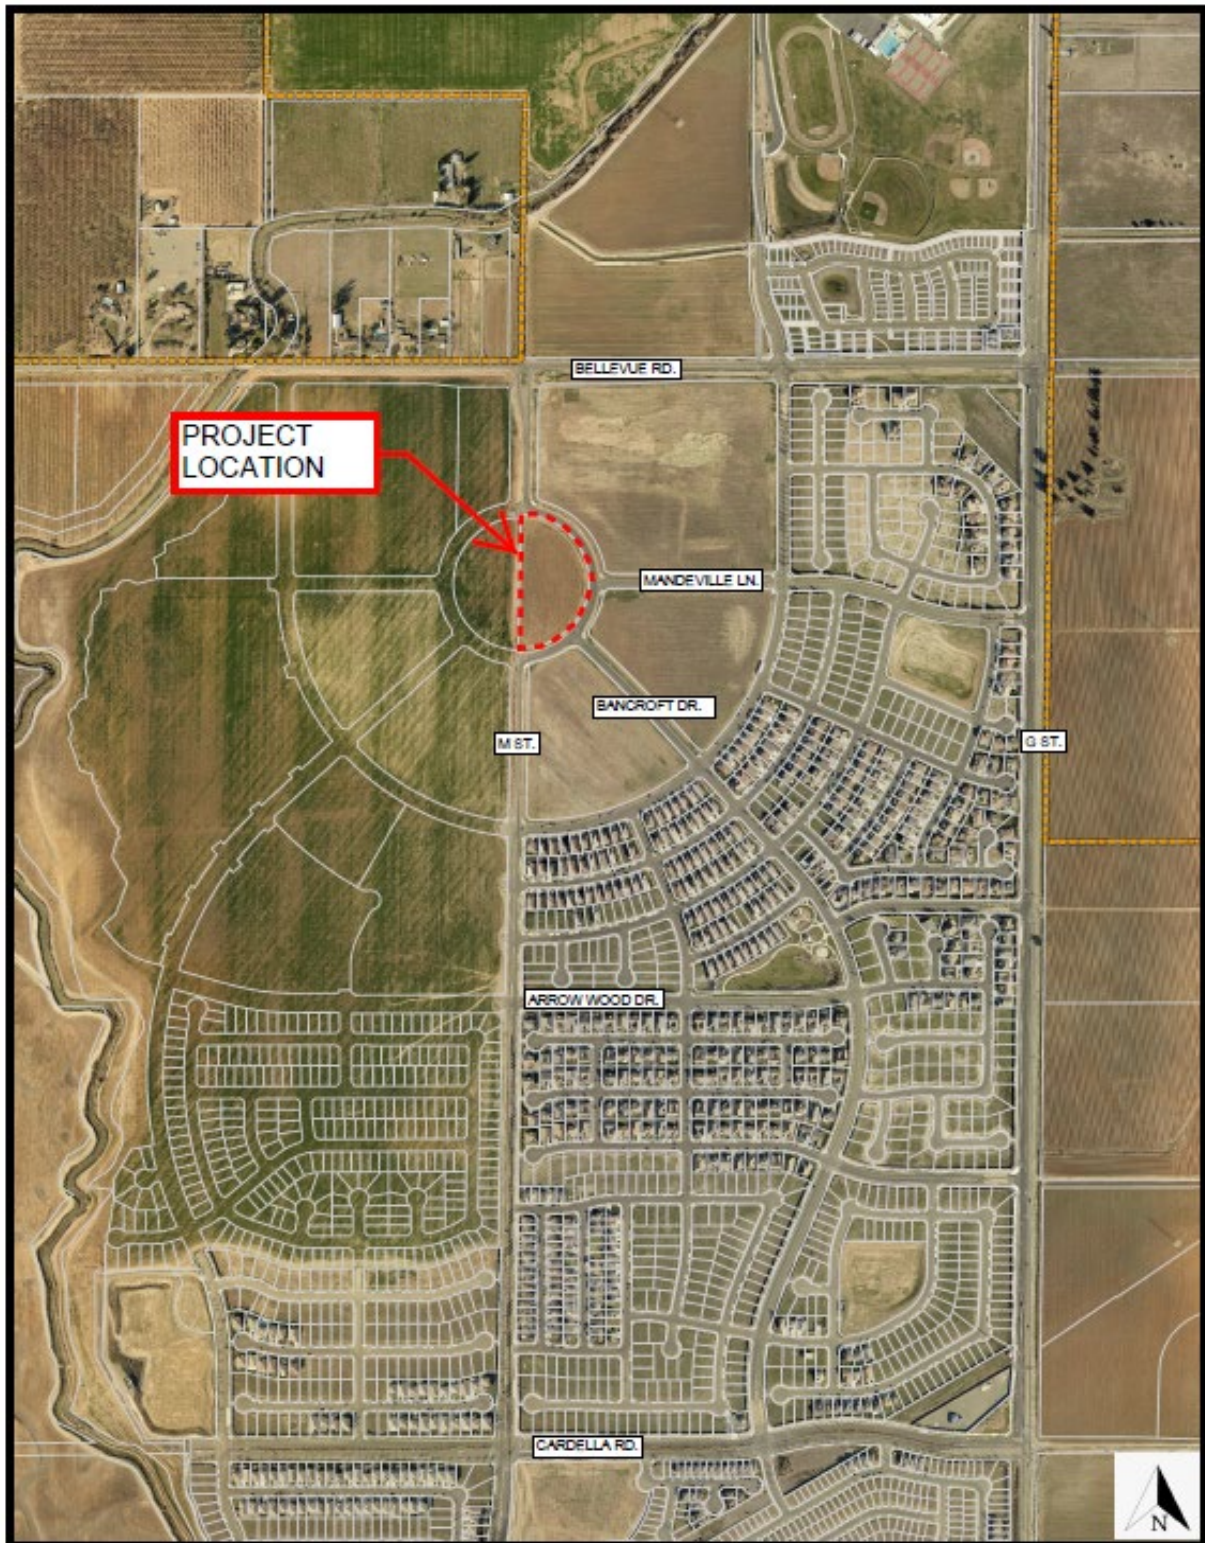

City of Merced
"Gateway to Yosemite"
DEVELOPMENT SERVICES
 ENGINEERING PROJECTS AND STANDARDS
 678 W. 18th Street (209) 385-8848

LOCATION MAP

DR. BY: JAF
DATE:
CH. BY:
DATE:
File No.
SCALE: NTS