


North/Side Elevation

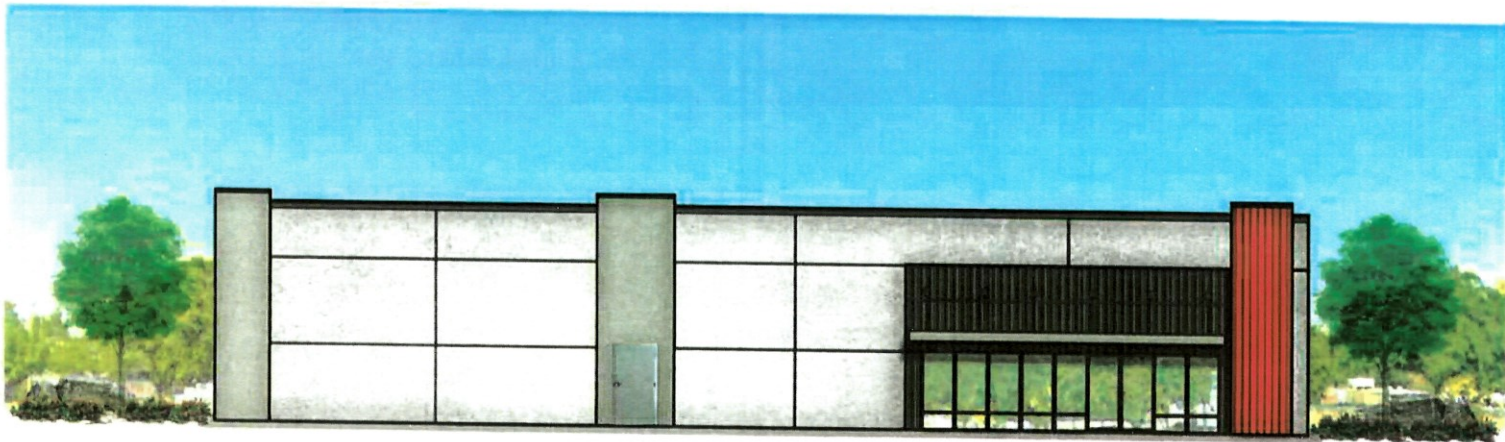

East/Front Elevation

Attachment E