


I:\1 Current Projects\CMAQ Childs Multi-Use Path\Dwg\Childs To Coffee Rd.dwg

Plot Date: June 29, 2021

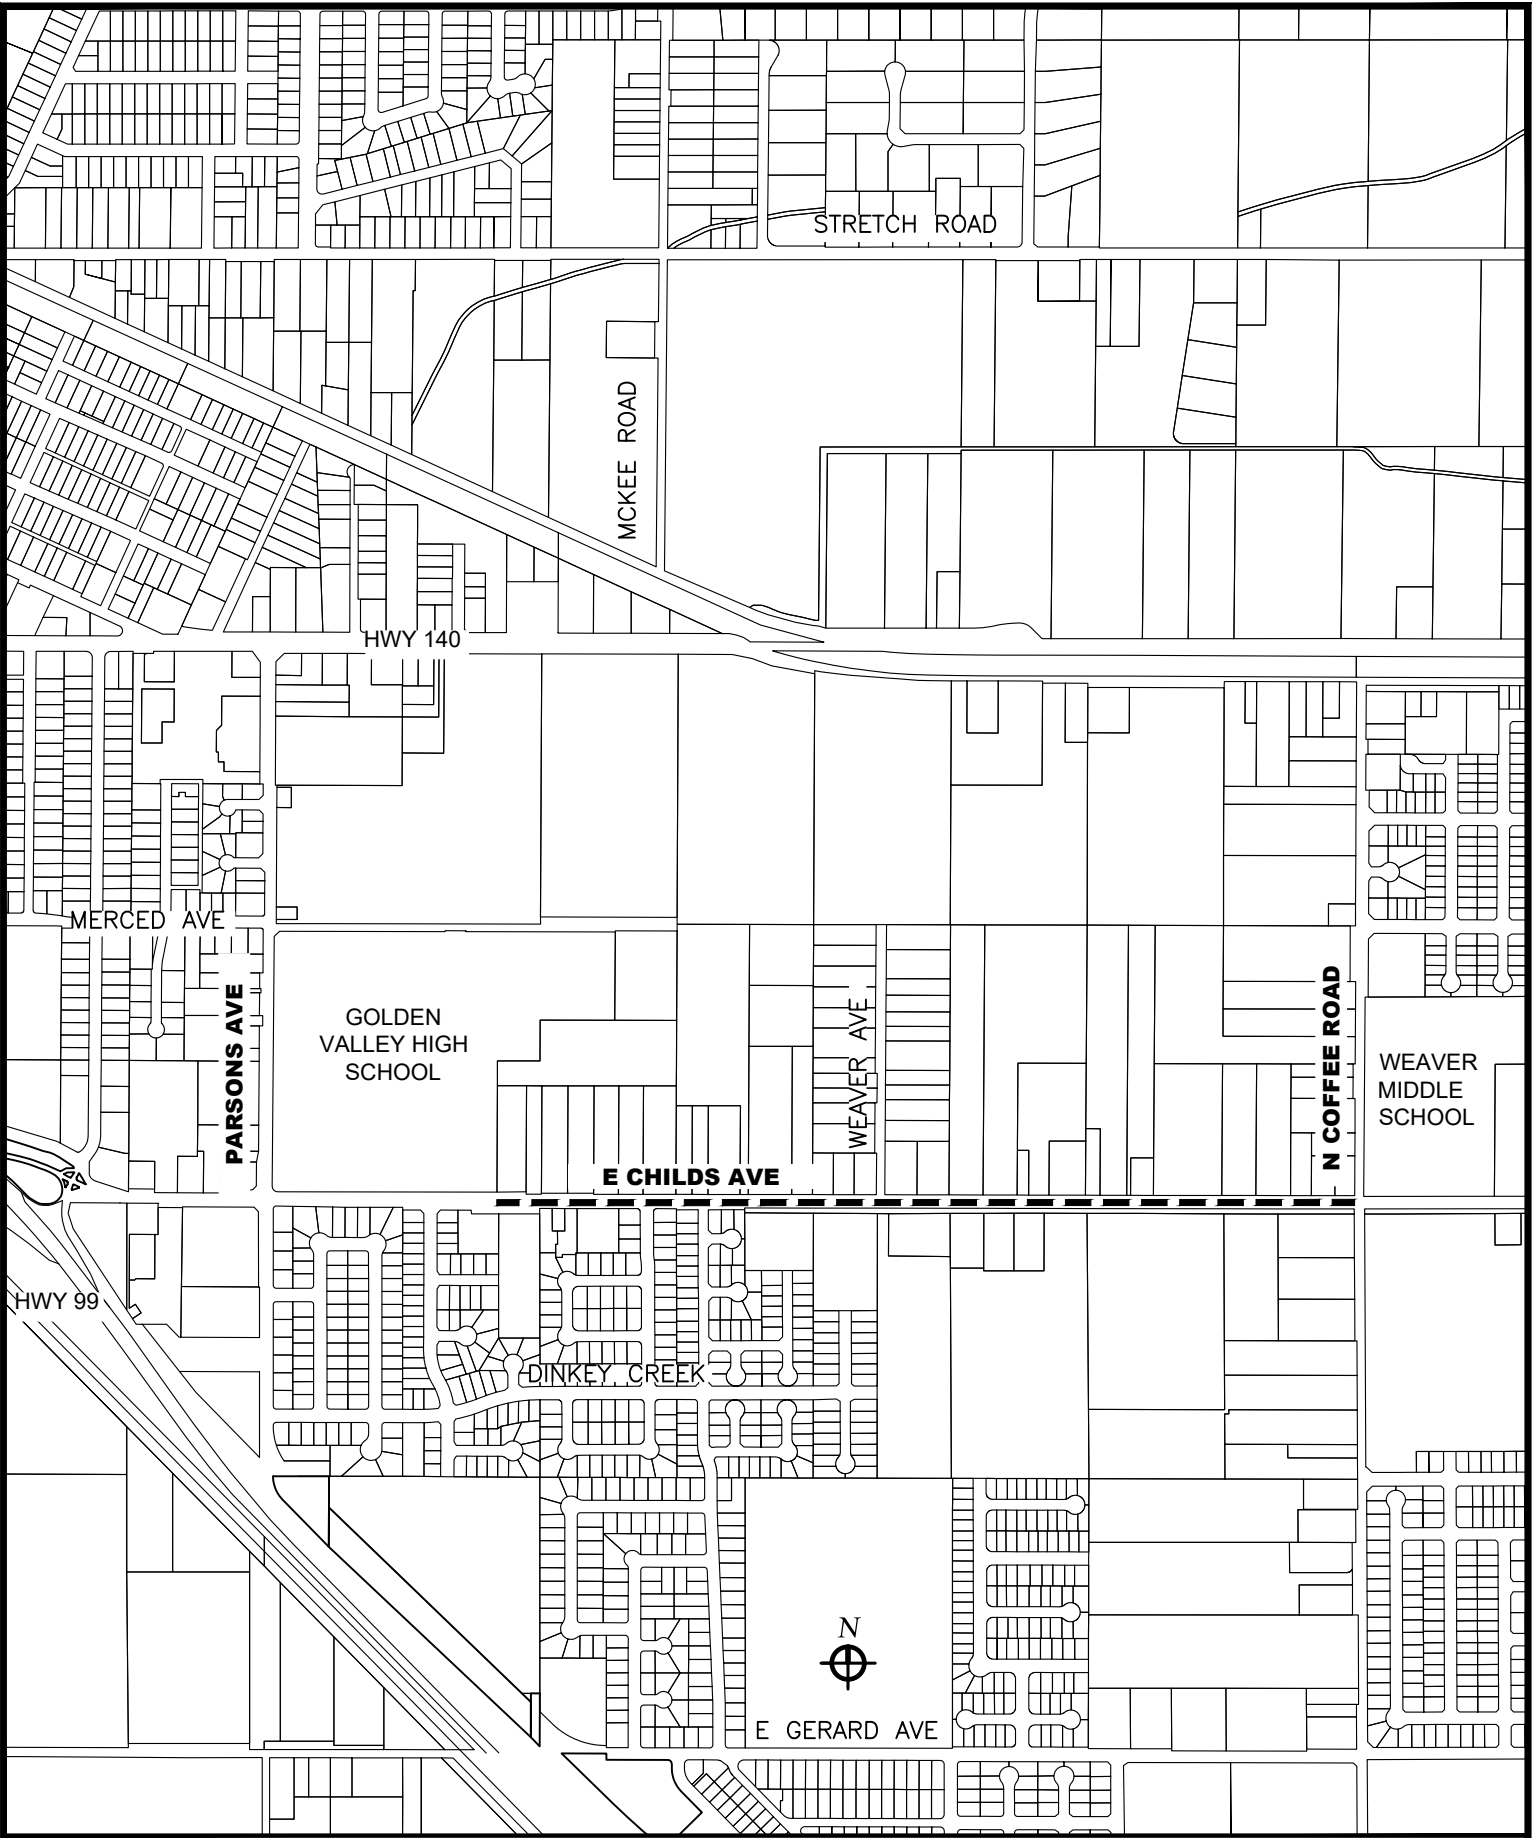

City of Merced
"Gateway to Yosemite"
DEVELOPMENT SERVICES
ENGINEERING PROJECTS AND STANDARDS
678 W. 18th Street (209) 385-6846

CMAQ LOCATION MAP
CHILDS AVE FROM GVHS TO COFFEE ROAD
Attachment 1

DR. BY: A VANG	
DATE: 06/29/2021	
CH. BY: ENGR DEPT	
DATE:	
File No.	
SCALE: NTS	Sheet 1 Of 1