


I:\Current Projects\119064 - Slurry Seal Various\119064 - Slurry Seal Various\119064 - Slurry Seal Various\119064 - Slurry Seal Various\recover.dwg

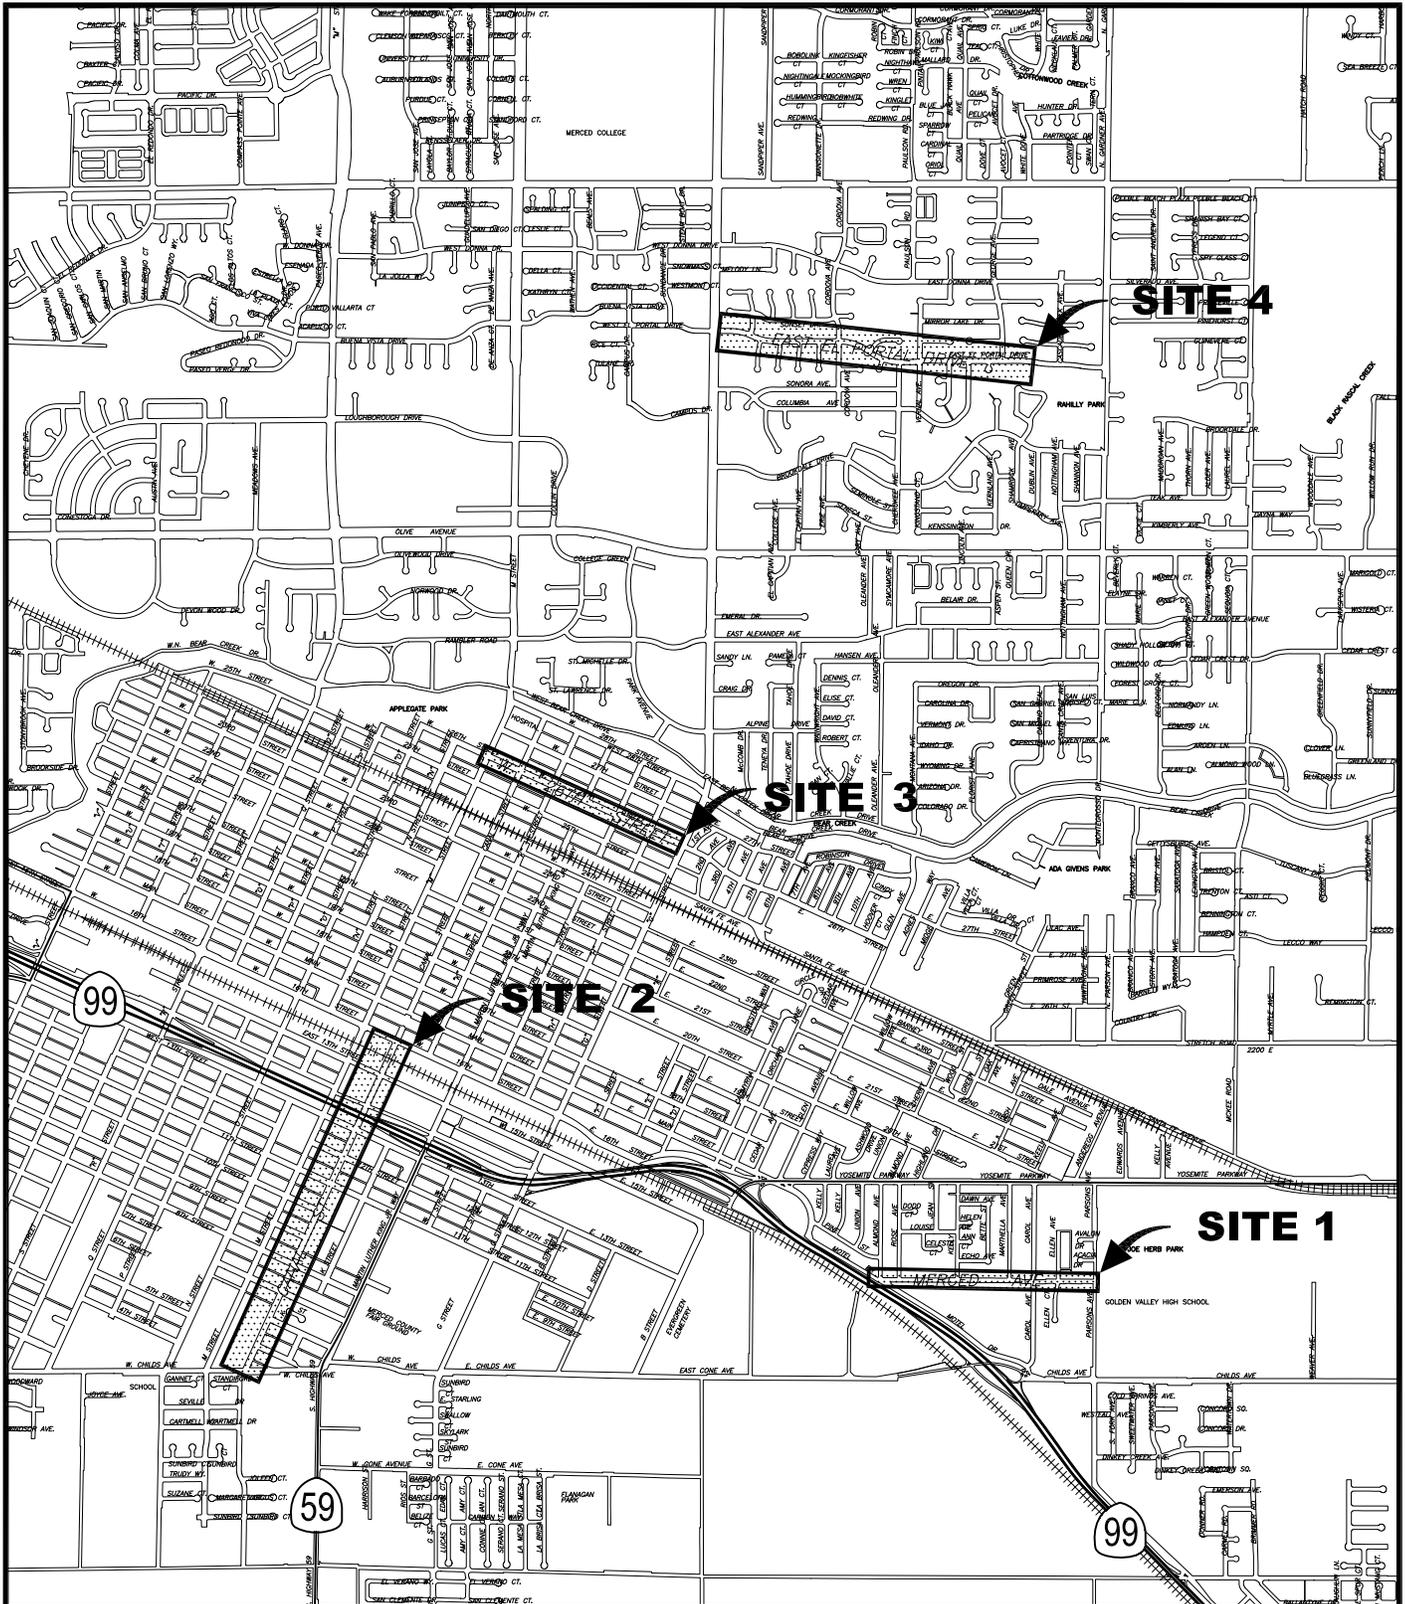

# PLAN VIEW

SCALE: 1" = .5 mi.



*City of Merced*  
"Gateway to Yosemite"

**DEVELOPMENT SERVICES**  
ENGINEERING PROJECTS AND STANDARDS  
678 W. 18th Street (209) 385-6846

**PROJECT NO. 119064**  
**SLURRY SEAL**  
**VARIOUS LOCATIONS**

DR. BY: PAF  
DATE: 3/14/05  
CH. BY: MRB  
DATE: 3/14/05  
File No. ----

SCALE: AS SHOWN