


I:\Current Projects\118039 - Scrub Seal Various\118039 - Scrub Seal Various\0976 - Scrub Seals_recover.dwg

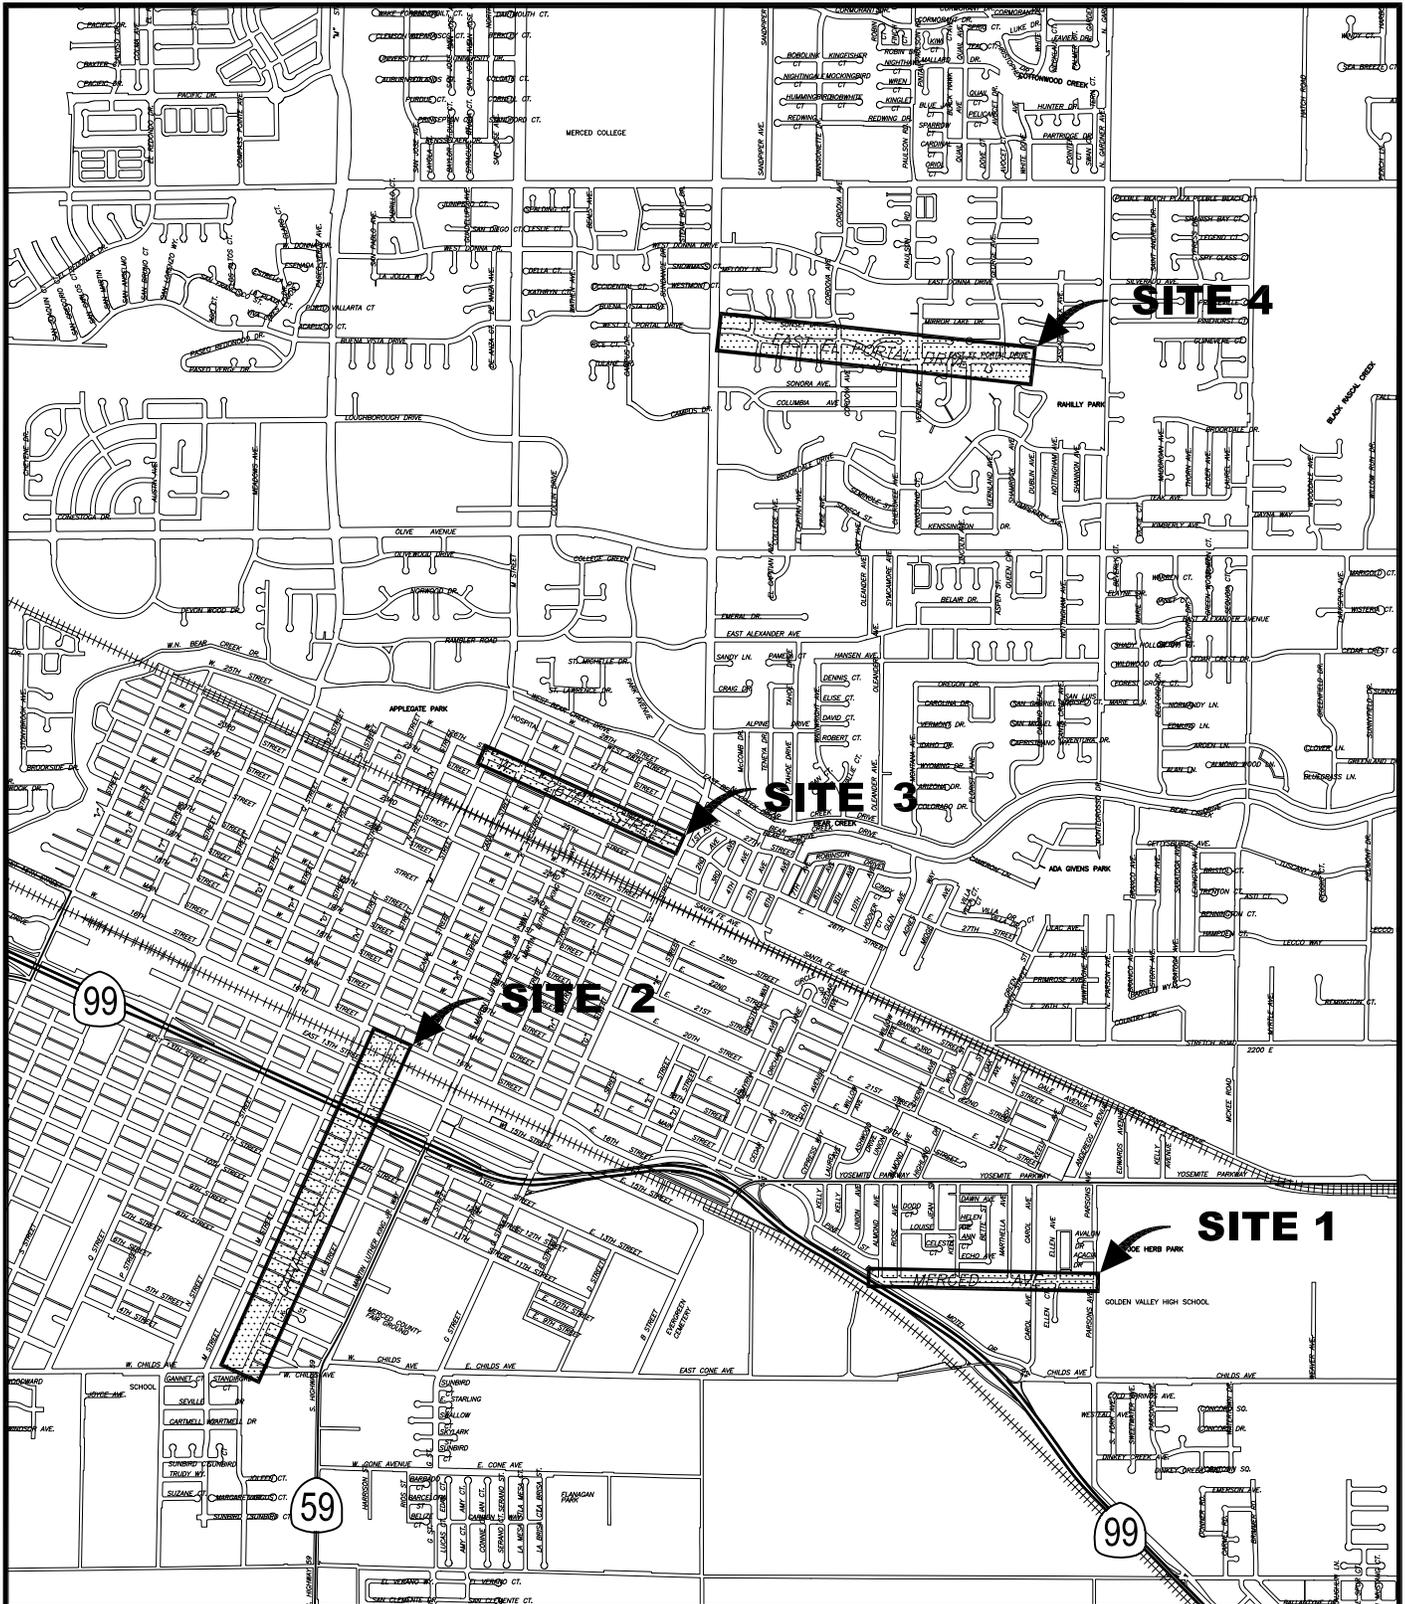

PLAN VIEW

SCALE: 1"=.5 mi.



City of Merced
 "Gateway to Yosemite"
DEVELOPMENT SERVICES
 ENGINEERING PROJECTS AND STANDARDS
 678 W. 18th Street (209) 385-6846

PROJECT NO. 118039
SCRUB SEAL
VARIOUS LOCATIONS

DR. BY: PAF
 DATE: 3/14/05
 CH. BY: S. SON
 DATE: 3/14/05
 File No. ----

SCALE: AS SHOWN