


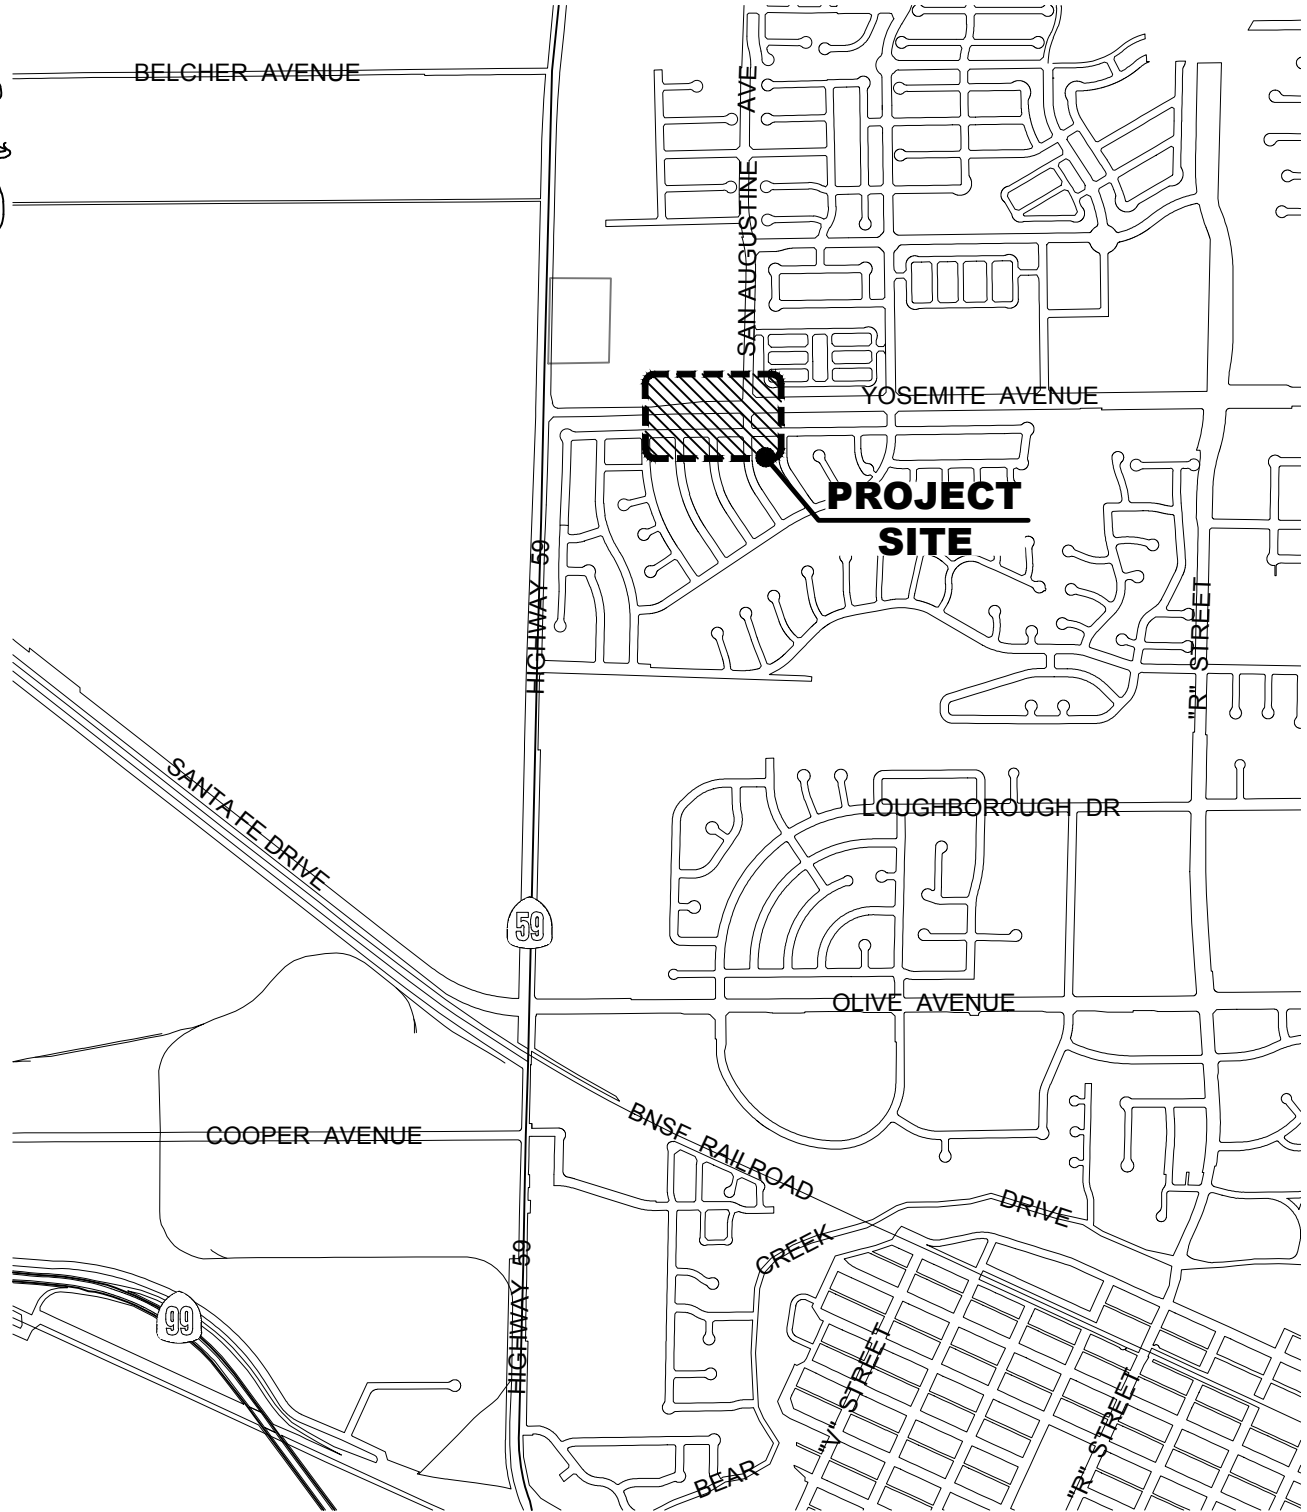

LOCATION MAP

SCALE: 1"=2,000'



City of Merced
"Gateway to Yosemite"

DEVELOPMENT SERVICES
ENGINEERING PROJECTS AND STANDARDS
678 W. 18th Street (209) 385-6846

PROJECT NO. 113055
YOSEMITE AVENUE IMPROVEMENTS
HIGHWAY 59 TO SAN AUGUSTINE DR

DR. BY: KGE
DATE: 2/13/17
CH. BY: AM
DATE: 2/13/17
File No. 0911
SCALE: AS SHOWN