


I:\1 Current Projects\118027 - CDBG Rivera Bike Path - G Street Ramps\Dwg\0975.dwg

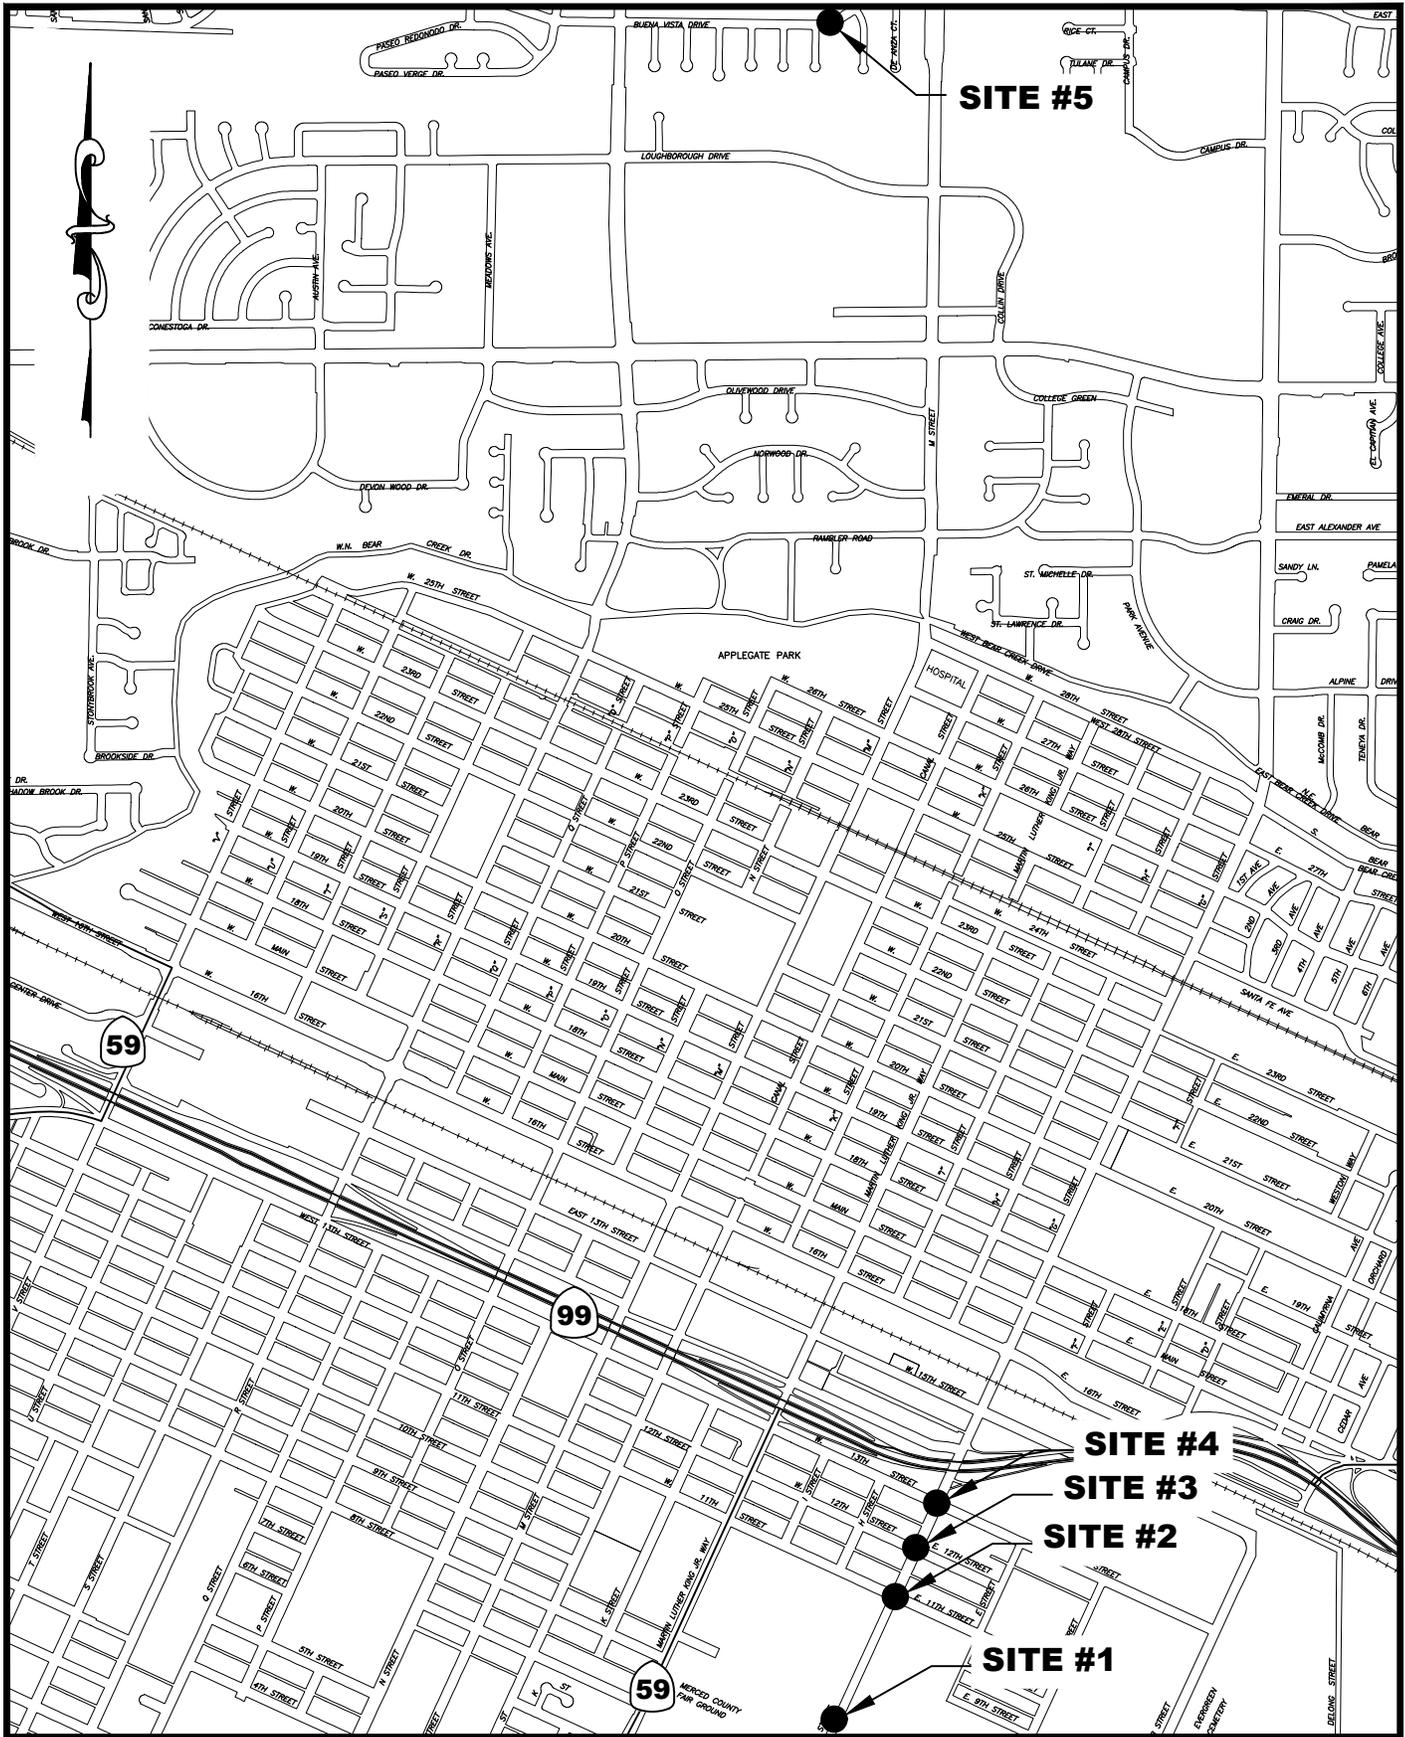

City of Merced
 "Gateway to Yosemite"
DEVELOPMENT SERVICES
 ENGINEERING PROJECTS AND STANDARDS
 678 W. 18th Street (209) 385-6846

PROJECT NO. 118027
CDBG RIVERA BIKE PATH & G STREET RAMP LOCATIONS

DR. BY: JDS
DATE: 5/9/08
CH. BY: SS
DATE: 5/9/08
File No. 0975
SCALE: 1"=1,500'