


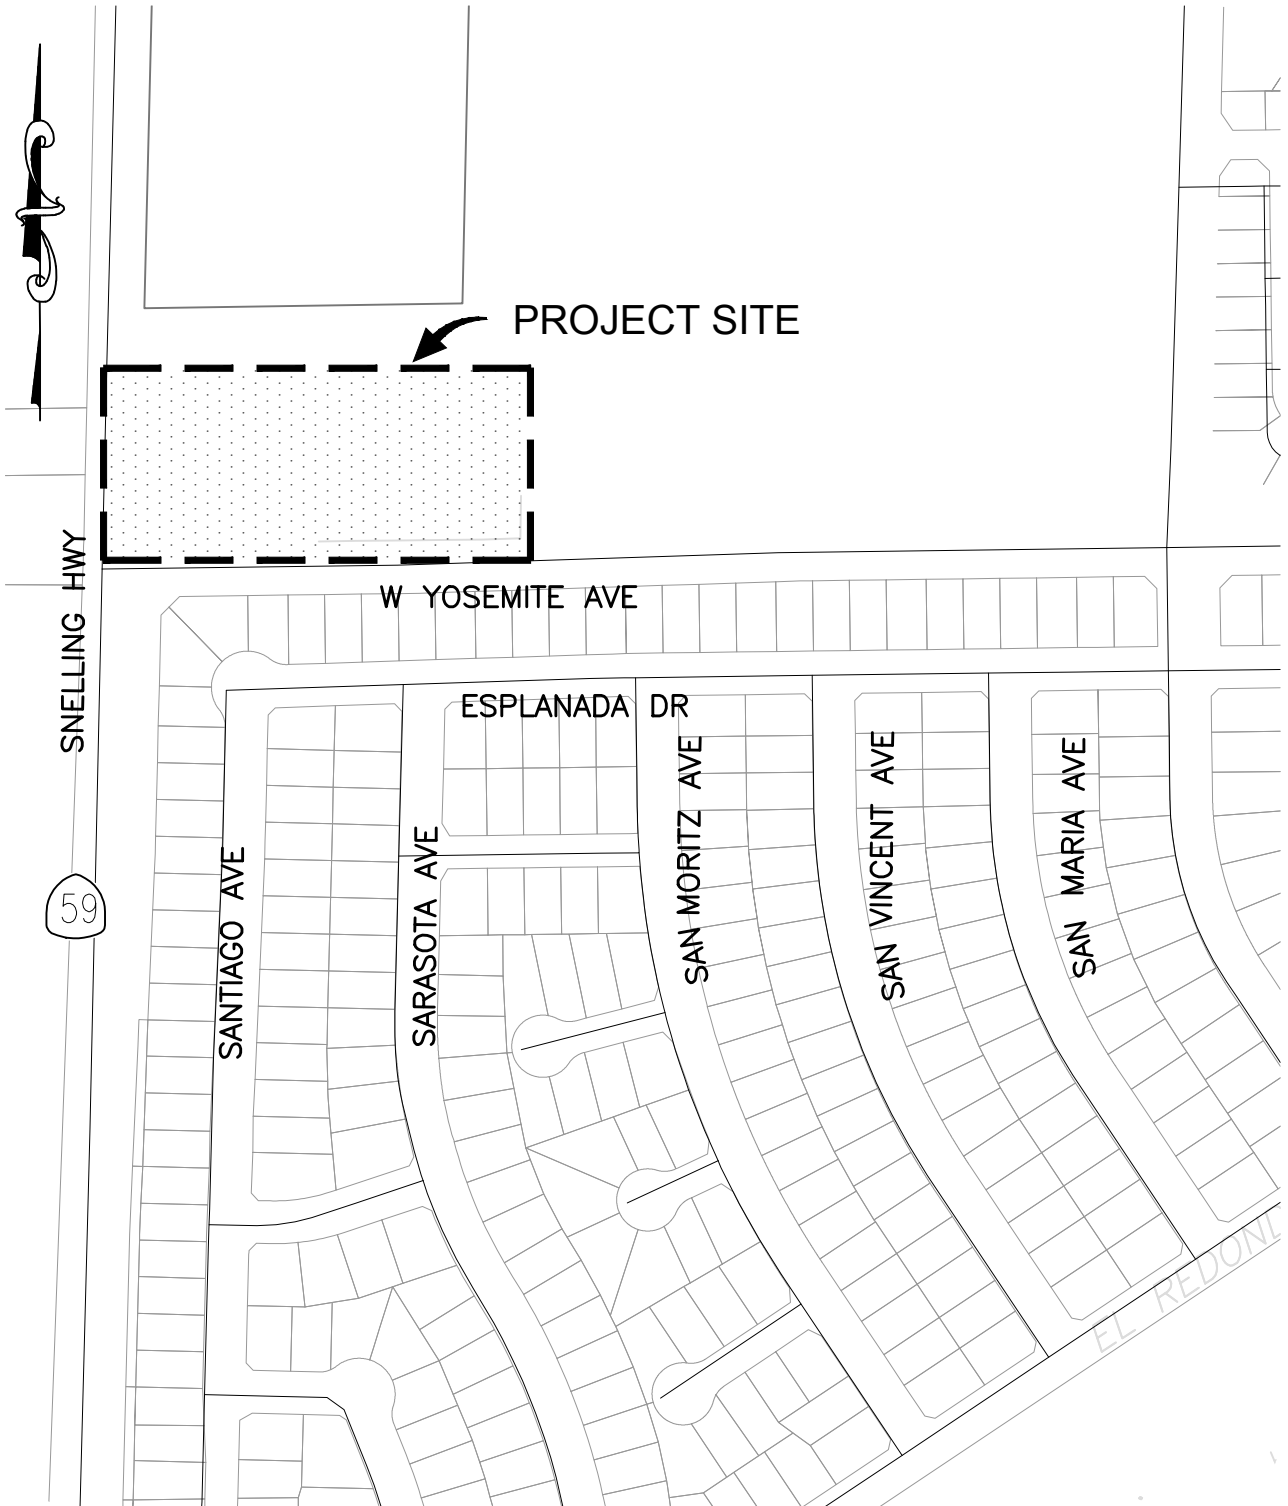

LOCATION MAP

NOT TO SCALE



City of Merced
"Gateway to Yosemite"

DEVELOPMENT SERVICES
ENGINEERING PROJECTS AND STANDARDS
678 W. 18th Street (209) 385-6846

PROJECT NO. 116017
YOSEMITE AVE LEAF

DR. BY: PAF
DATE: 1/29/18
CH. BY:
DATE:
File No. 0952
SCALE: AS SHOWN