


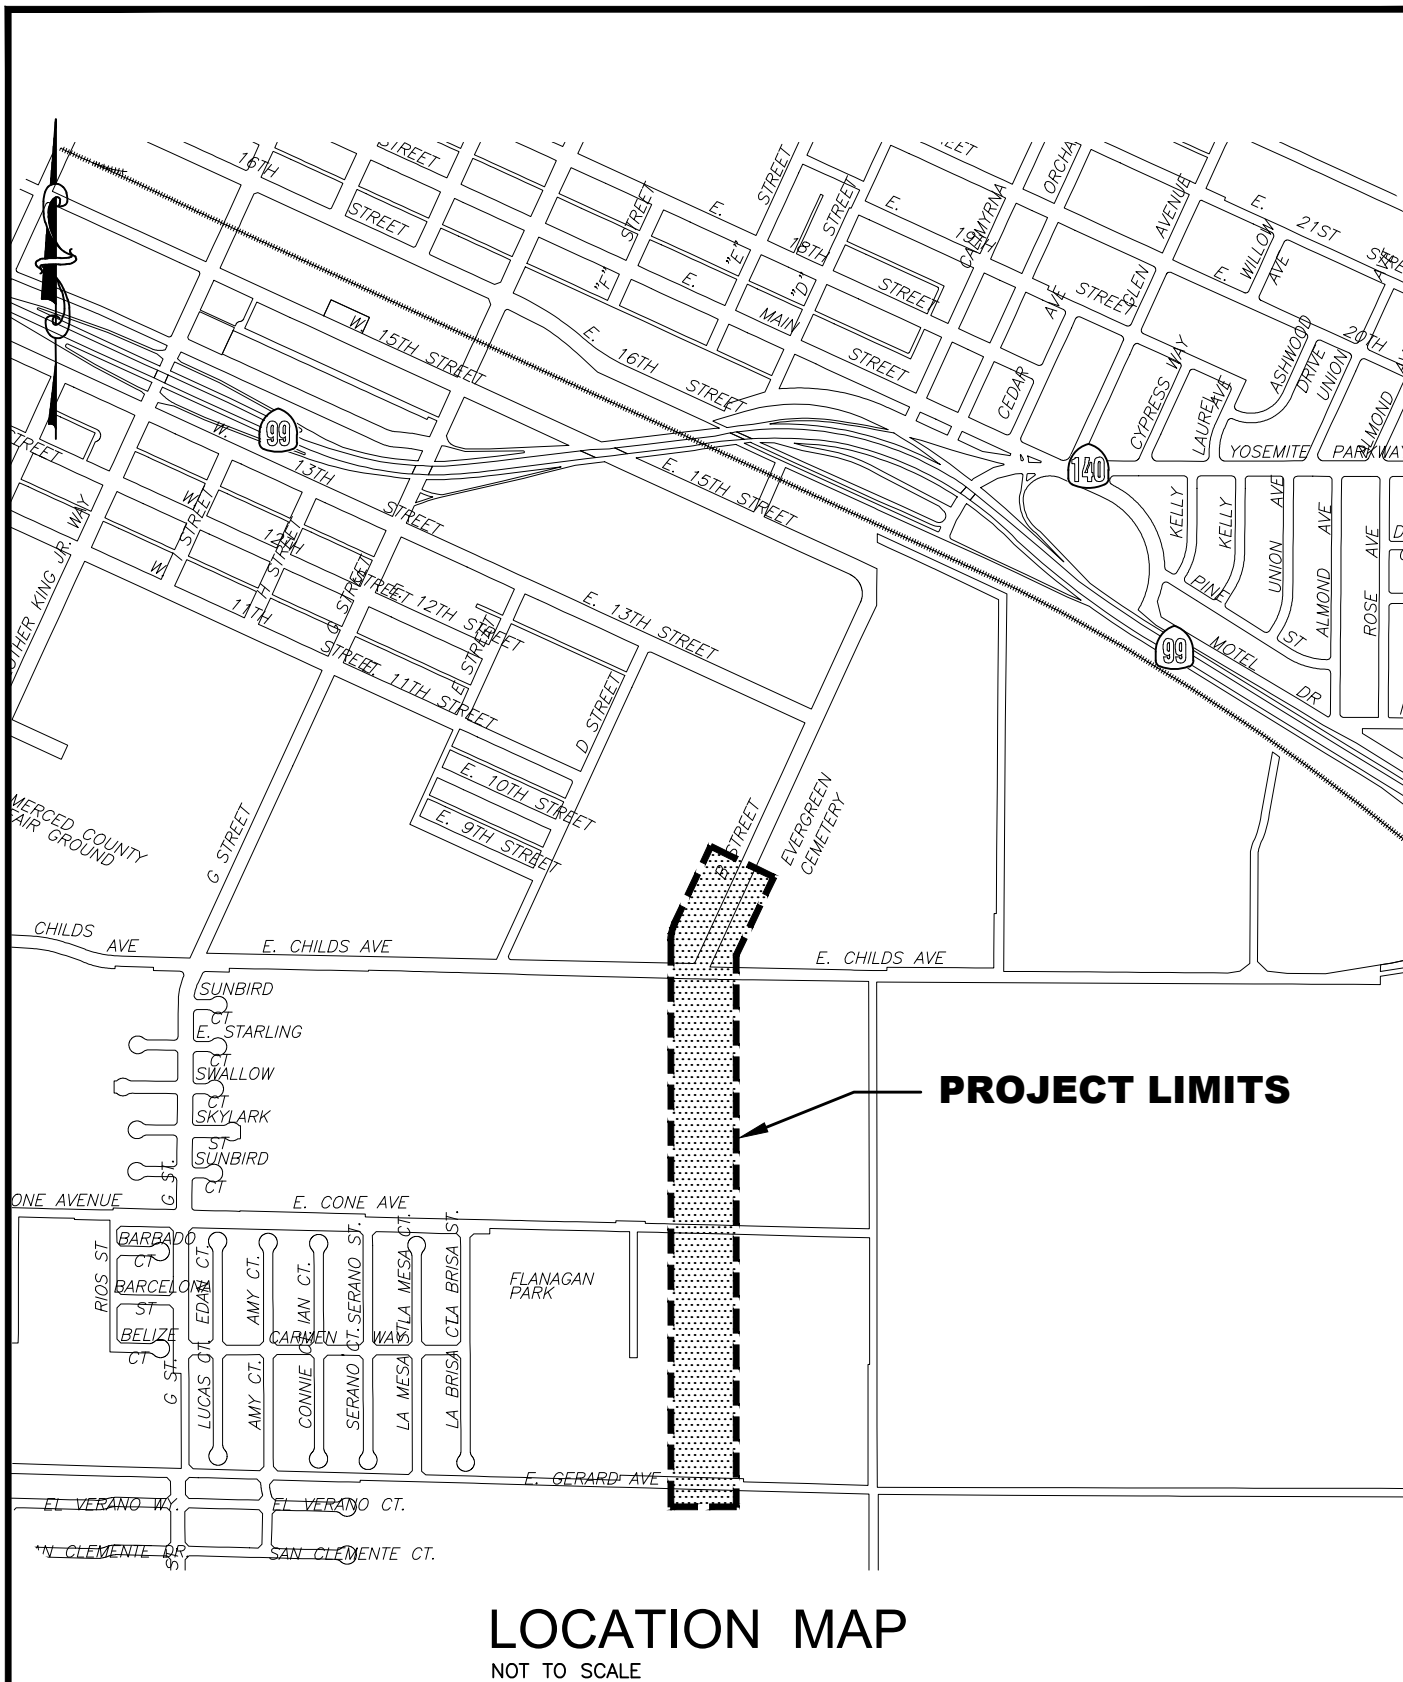

PROJECT NO. 116013
"B" STREET
SEWER MAIN REPLACEMENT

DR. BY: KGE
DATE: 12/12/16
CH. BY: AMT
DATE: 12/12/16
File No. 0945
SCALE: AS SHOWN