


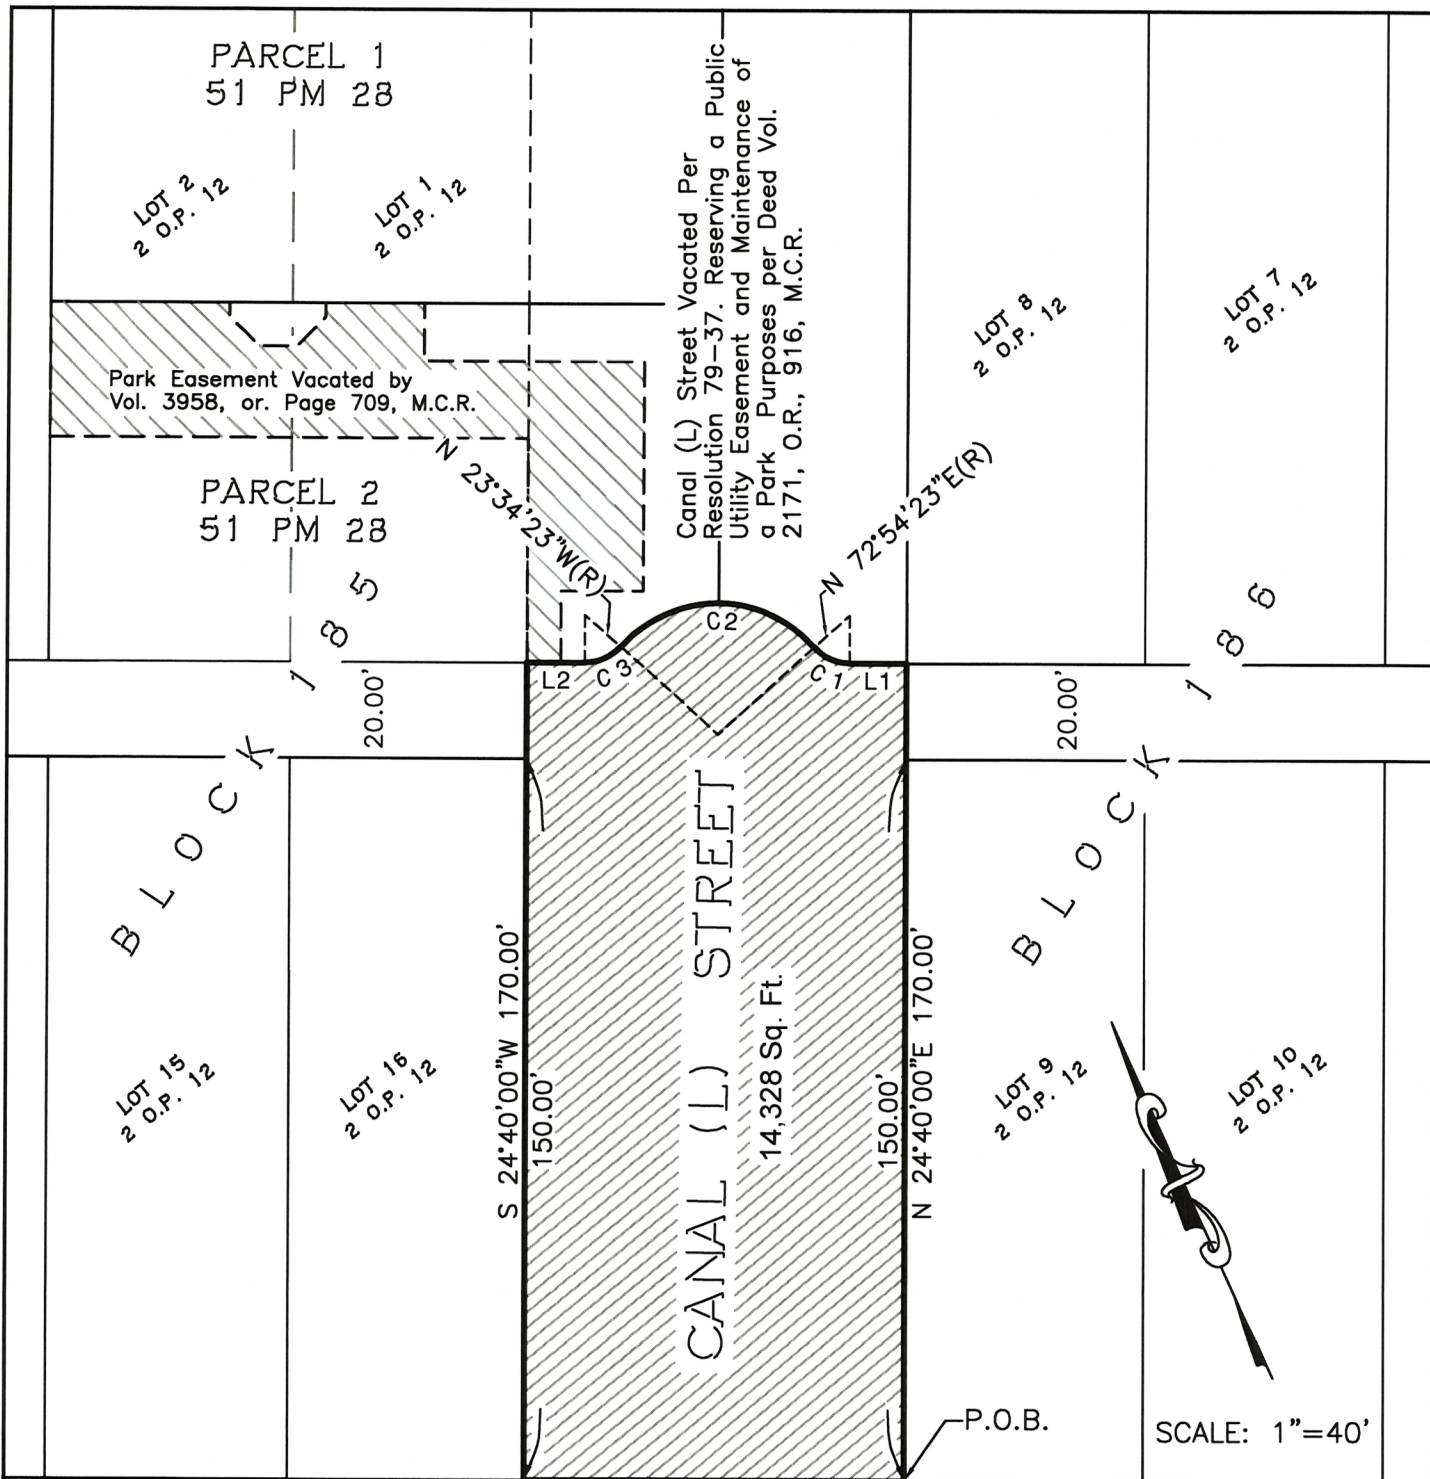

LINE TABLE

Course	Bearing	Distance
L1	N 65°20'00" W	12.03'
L2	N 65°20'00" W	12.03'

CURVE TABLE

Curve	Delta	Radius	Length	Tangent
C1	48°14'23"	10.00'	8.42'	4.48'
C2	96°28'46"	27.50'	46.31'	30.80'
C3	48°14'23"	10.00'	8.42'	4.48'



City of Merced
"Gateway to Yosemite"

DEVELOPMENT SERVICES
ENGINEERING PROJECTS AND STANDARDS
678 W. 18th Street (209) 385-6846

EXHIBIT B

DR. BY: CARDOSO
DATE: 1/13/26
CH. BY:
DATE:
File No.
SCALE: 1"=40'