




■ Perspective from Community Building Lawn looking West

Blkcloud: mogavero - Blkcloud as a Service/220045 - UP Holdings - Mercy Village - Merced Printed: Friday, June 18, 2021 4:41 PM

ATTACHMENT 6 - Page 2

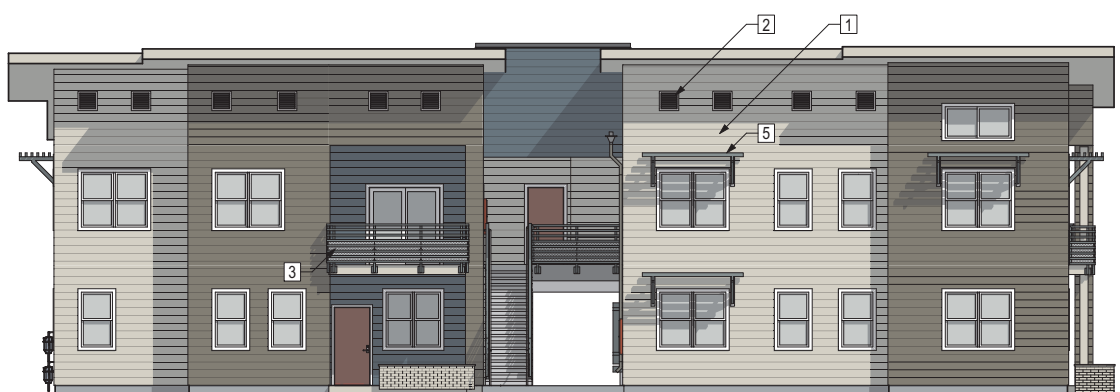


Building A Front Elevation - Scale 3/32" = 1'-0"



Building A Left Elevation - Scale 3/32" = 1'-0"




Building A Rear Elevation - Scale 3/32" = 1'-0"

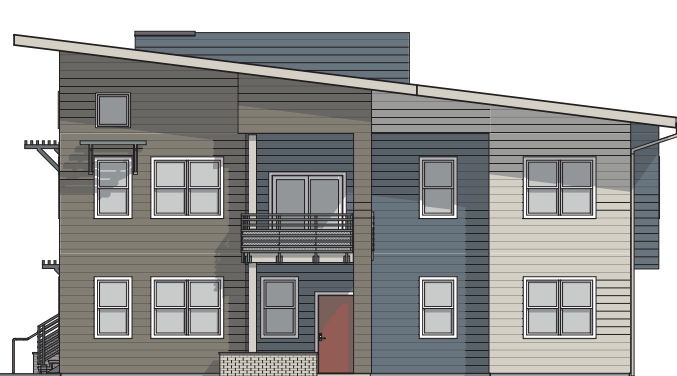

Building A Right Elevation - Scale 3/32" = 1'-0"




- Keynotes**
- 1. Painted fiber cement lap siding typical.
 - 2. Attic vent painted.
 - 3. Metal railing.
 - 4. Parapet to screen mechanical.
 - 5. Metal sun shade.
 - 6. Wood trellis.
 - 7. Future solar.
 - 8. Single ply roof.

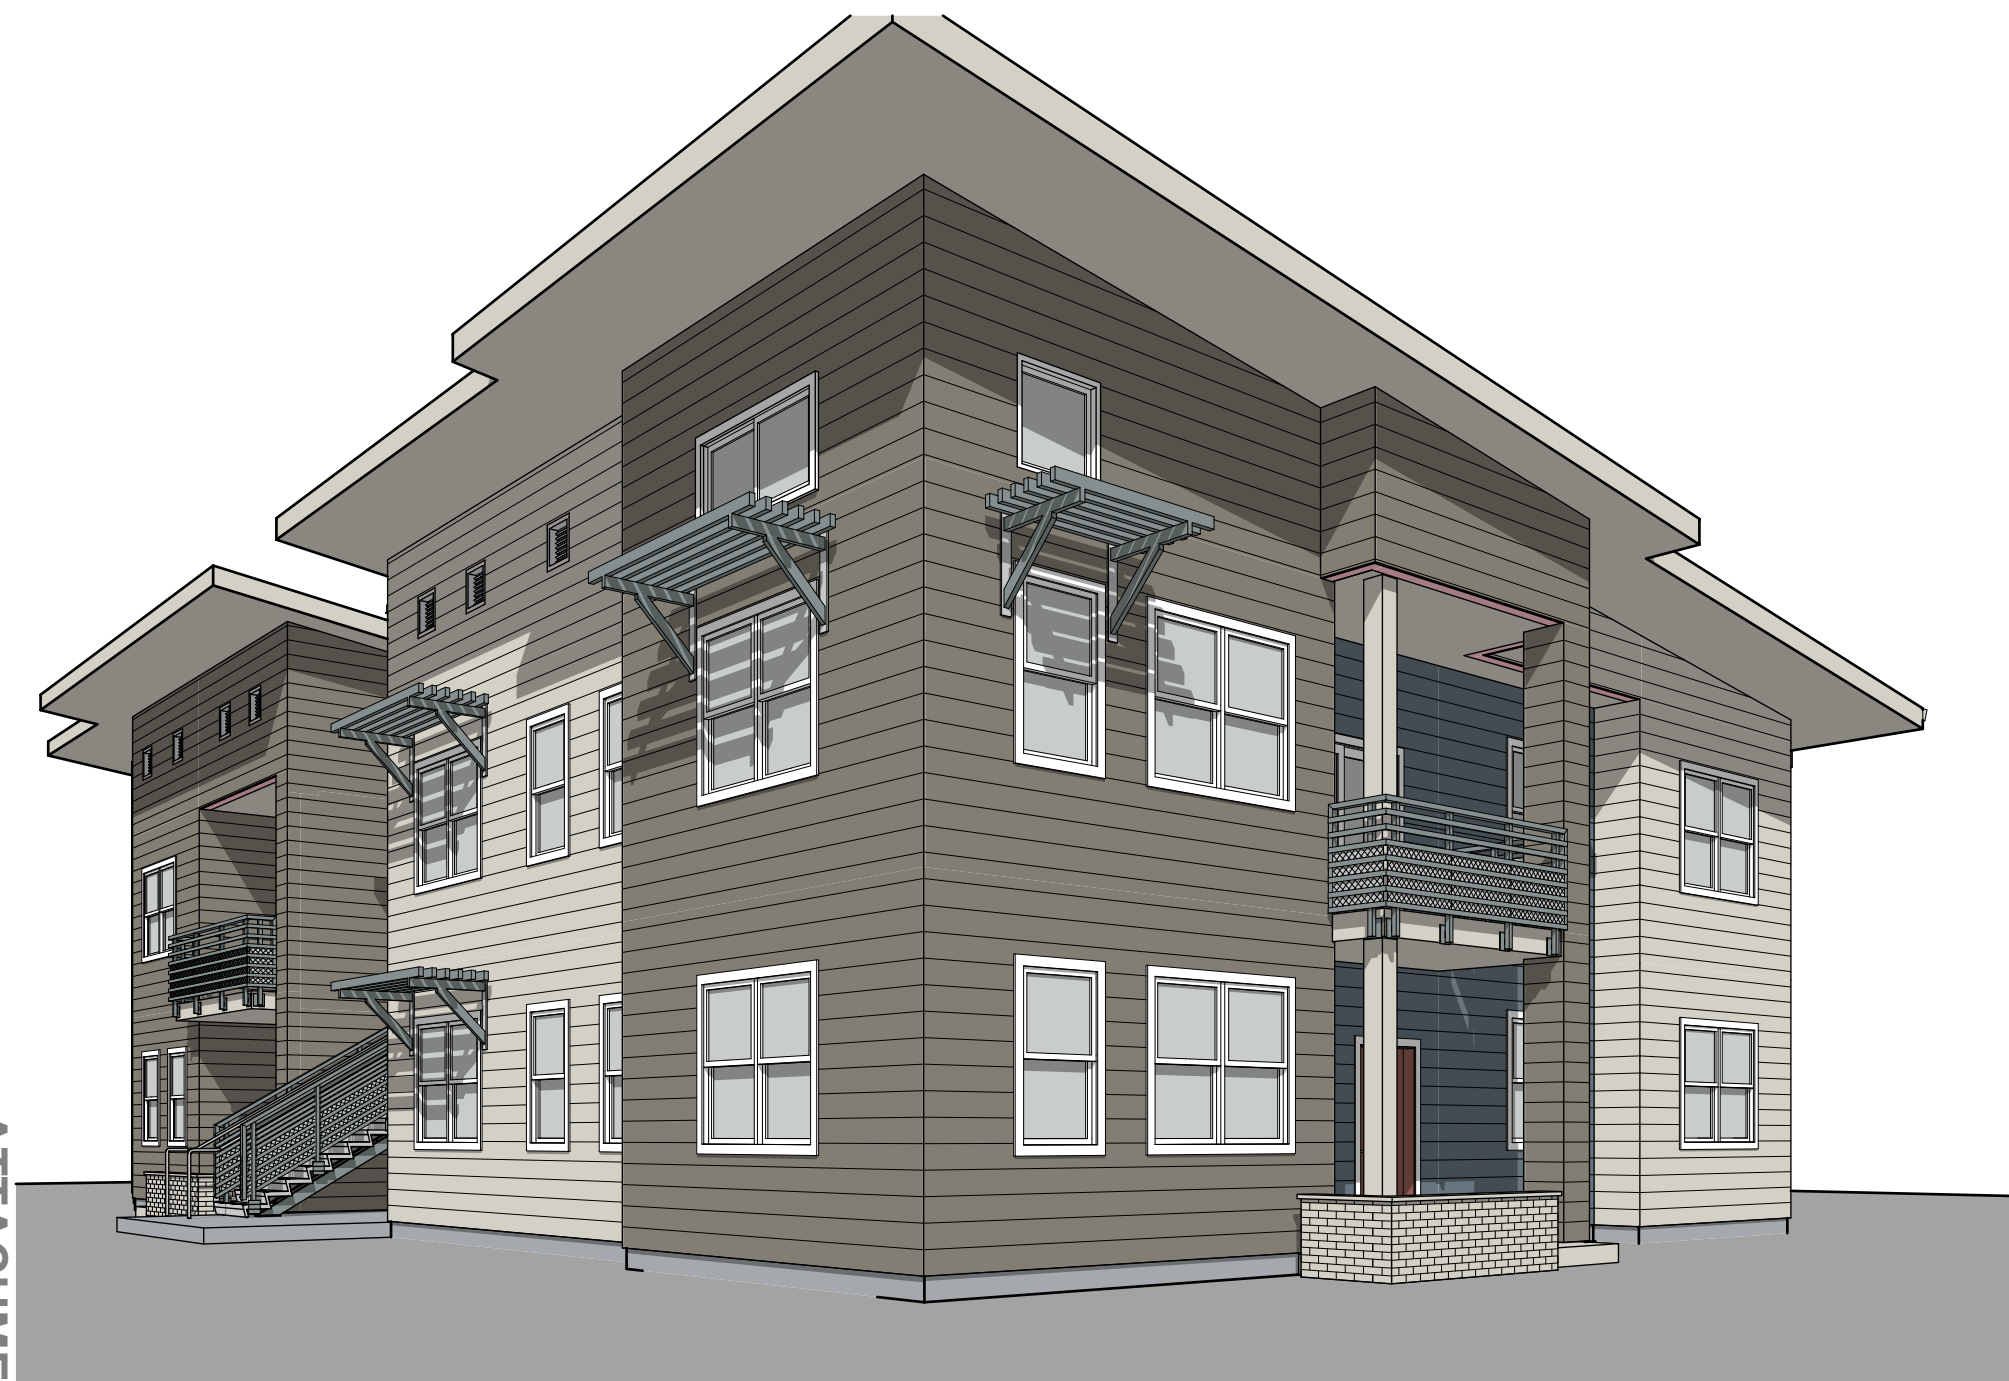

■ Perspective - Building A - View 01



■ Perspective - Building A - View 02

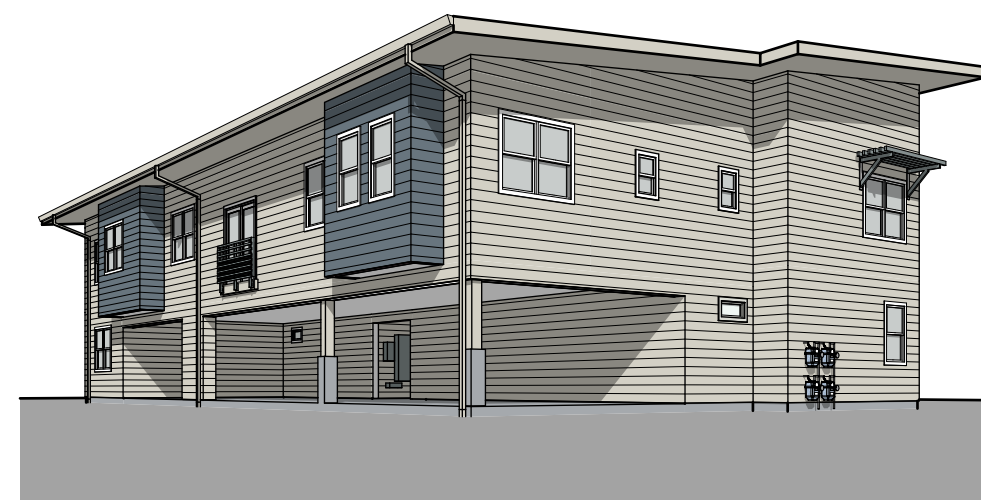

■ Perspective - Building A - View 03

Blindout: mogavero - BIMcloud as a Service/220045 - UP Holdings - Mercy Village - Merced Printed: Friday, June 18, 2021, 5:04 PM




Building B Front Elevation - Scale 3/32" = 1'-0"



Building B Left Elevation - Scale 3/32" = 1'-0"



Building B Rear Elevation - Scale 3/32" = 1'-0"

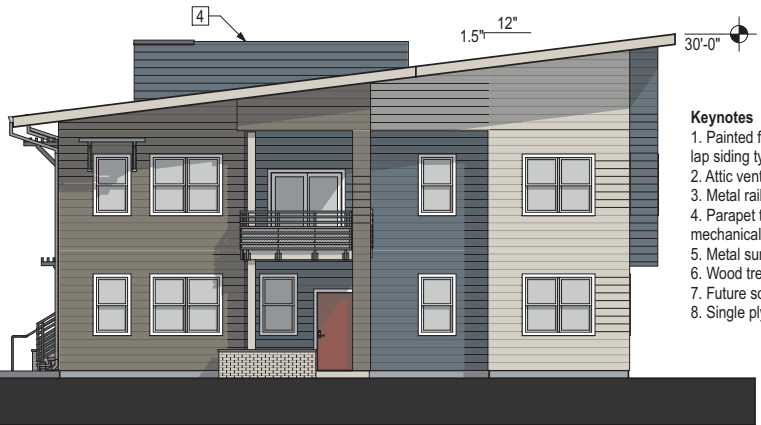

Building B Right Elevation - Scale 3/32" = 1'-0"


- Keynotes**
- 1. Painted fiber cement lap siding typical.
 - 2. Attic vent painted.
 - 3. Metal railing.
 - 4. Parapet to screen mechanical.
 - 5. Metal sun shade.
 - 6. Wood trellis.
 - 7. Future solar.
 - 8. Single ply roof.



Perspective - Building B - View 01



Perspective - Building B - View 02

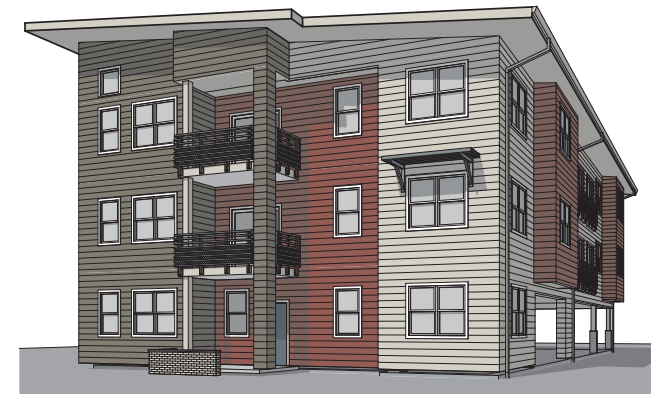

Perspective - Building B - View 03




Building C Front Elevation - Scale 3/32" = 1'-0"



Building C Left Elevation - Scale 3/32" = 1'-0"



Building C Rear Elevation - Scale 3/32" = 1'-0"

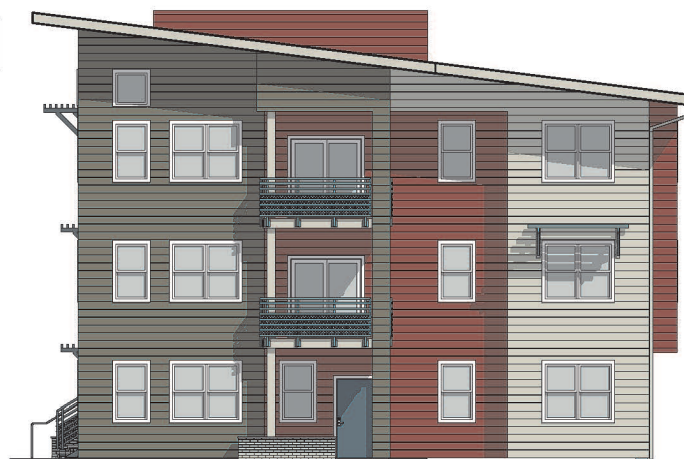

Building C Right Elevation - Scale 3/32" = 1'-0"



Keynotes

1. Painted fiber cement lap siding typical.
2. Attic vent painted.
3. Metal railing.
4. Parapet to screen mechanical.
5. Metal sun shade.
6. Wood trellis.
7. Future solar.
8. Single ply roof.




Perspective - Building C - View 01



Perspective - Building B - View 02



Perspective - Building B - View 03

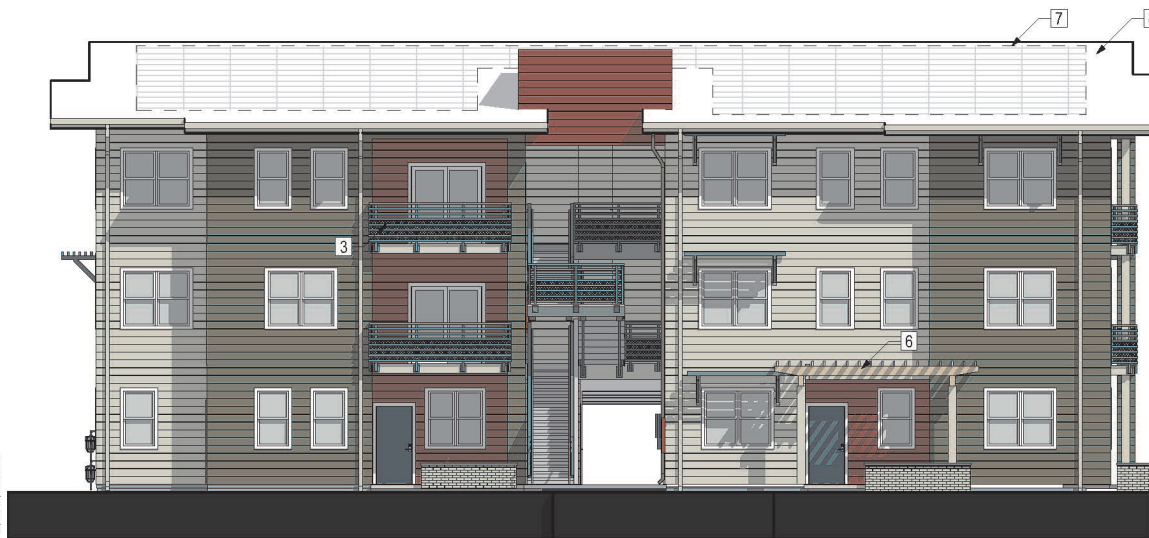

Building D Front Elevation - Scale 3/32" = 1'-0"



Building D Left Elevation - Scale 3/32" = 1'-0"




Building D Rear Elevation - Scale 3/32" = 1'-0"




Building D Right Elevation - Scale 3/32" = 1'-0"

Keynotes

1. Painted fiber cement lap siding typical.
2. Attic vent painted.
3. Metal railing.
4. Parapet to screen mechanical.
5. Metal sun shade.
6. Wood trellis.
7. Future solar.
8. Single ply roof.

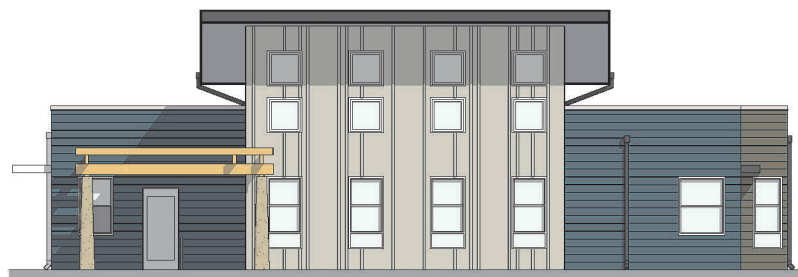


Community Building North Elevation - Scale 3/32" = 1'-0"

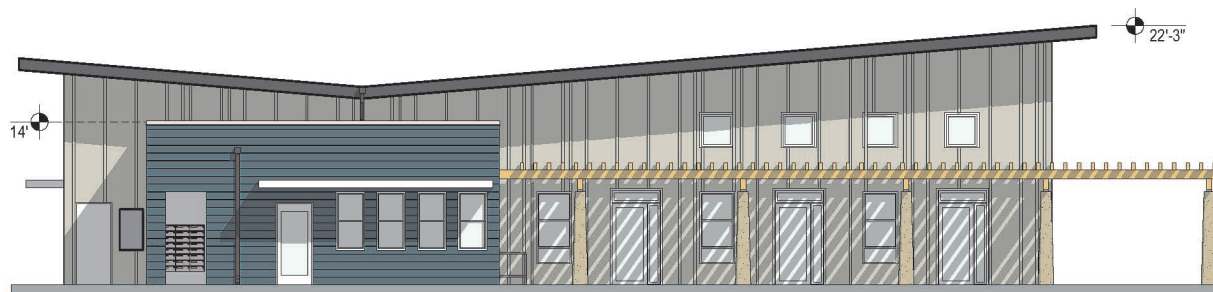

Community Building East Elevation - Scale 3/32" = 1'-0"



Community Building South Elevation - Scale 3/32" = 1'-0"

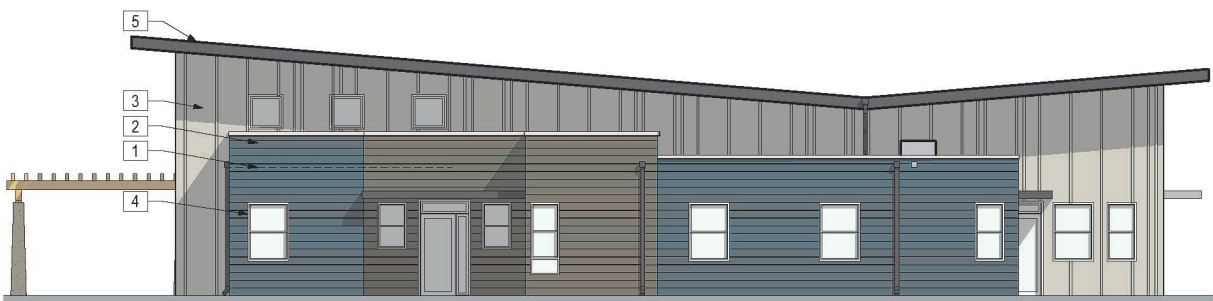

Community Building West Elevation - Scale 3/32" = 1'-0"




Keynotes


1. Single ply roof.
2. Fiber cement lap siding with "XX" exposure painted xxxx.
3. Fiber cement board and batten siding painted xxxx.
4. Vinyl Window.
5. Photovoltaic array.



Community Building North East

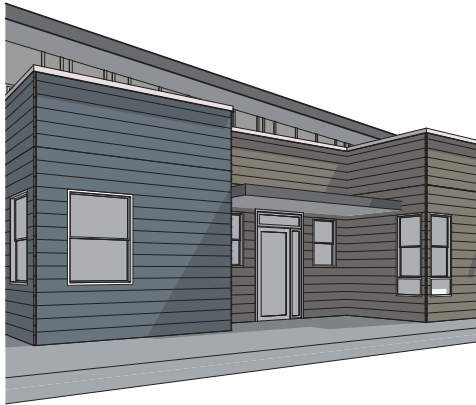


West Lobby Perspective

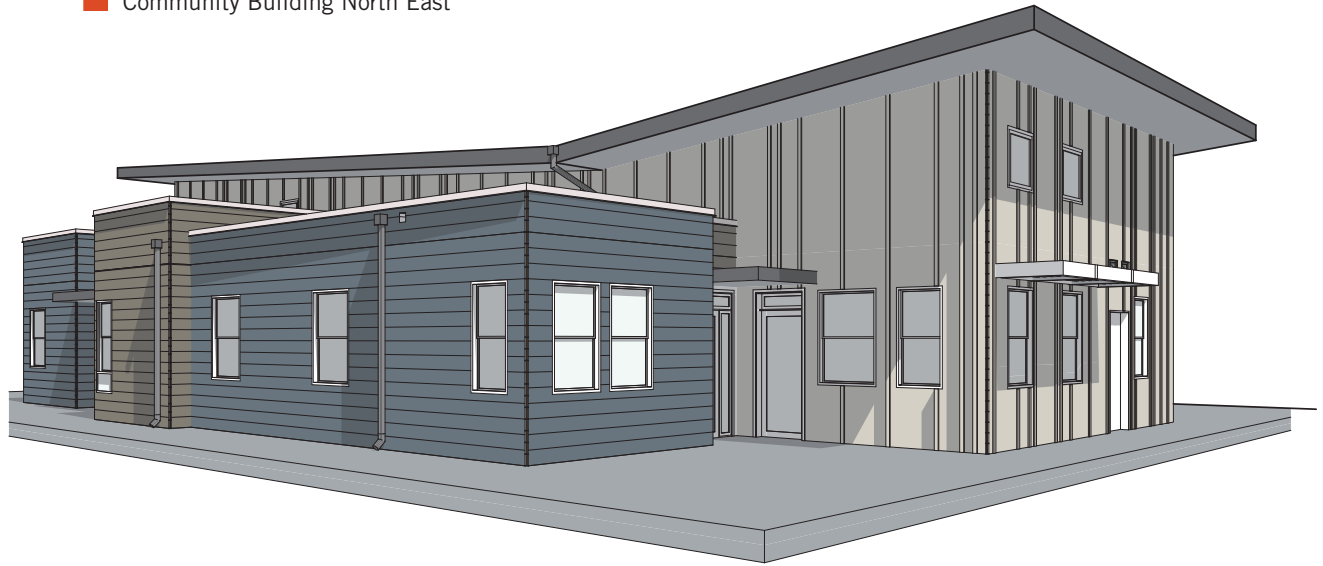


South West Perspective




■ Clinic North Elevation - Scale 3/32" = 1'-0"

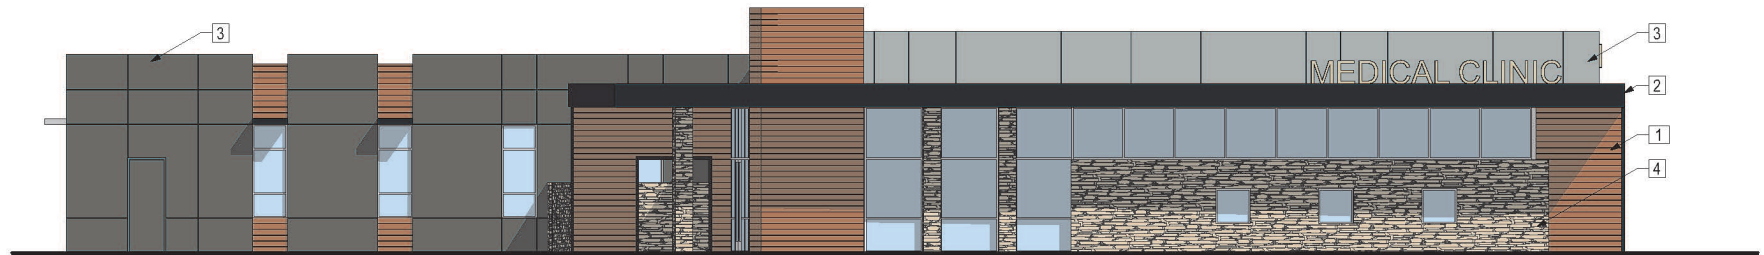

■ Clinic East Elevation - Scale 3/32" = 1'-0"

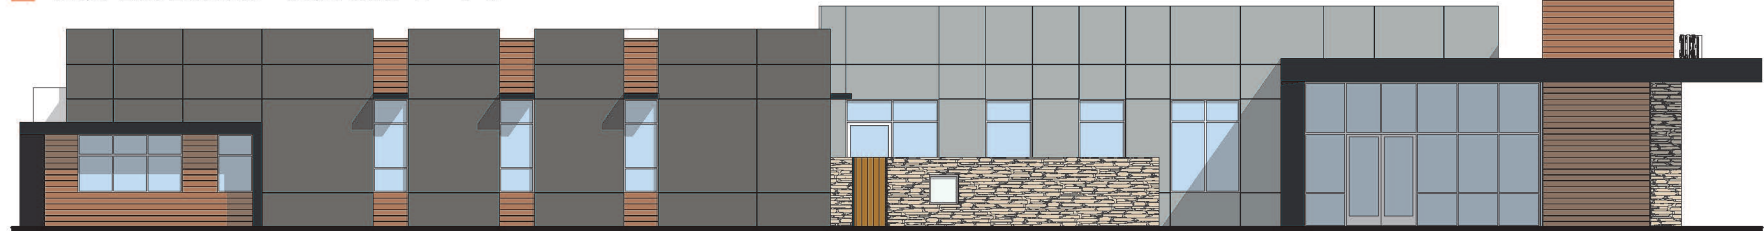


■ Clinic South Elevation - Scale 3/32" = 1'-0"

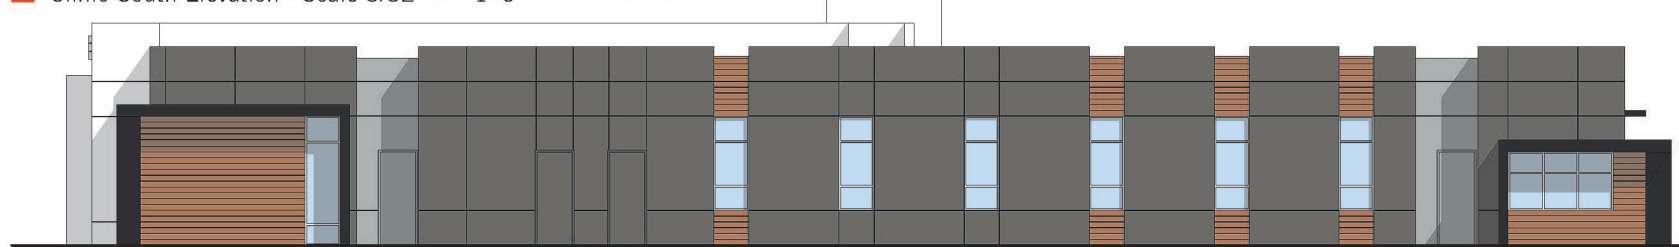

■ Clinic West Elevation - Scale 3/32" = 1'-0"

- Keynotes**
1. Wood panel siding.
 2. Metal panel siding.
 3. Stucco.
 4. Stone veneer.
 5. Future signage.

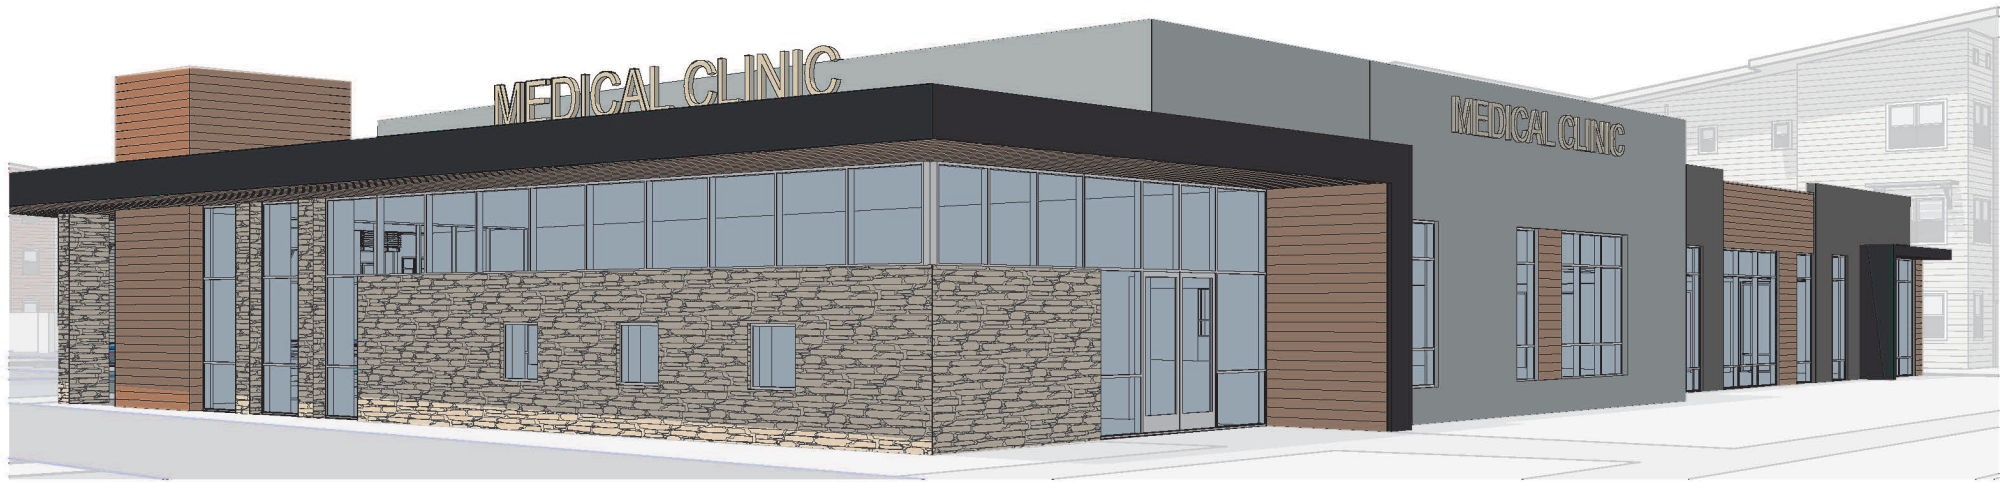

■ Clinic North East Corner -



■ Clinic South East Corner -

Blindcloud - mogavero - BIMcloud as a Service/2020/04/5 - UP Holdings - Mercy Village - Mercy Friday, June 18, 2021, 5:05 PM



■ Clinic South West Corner -