


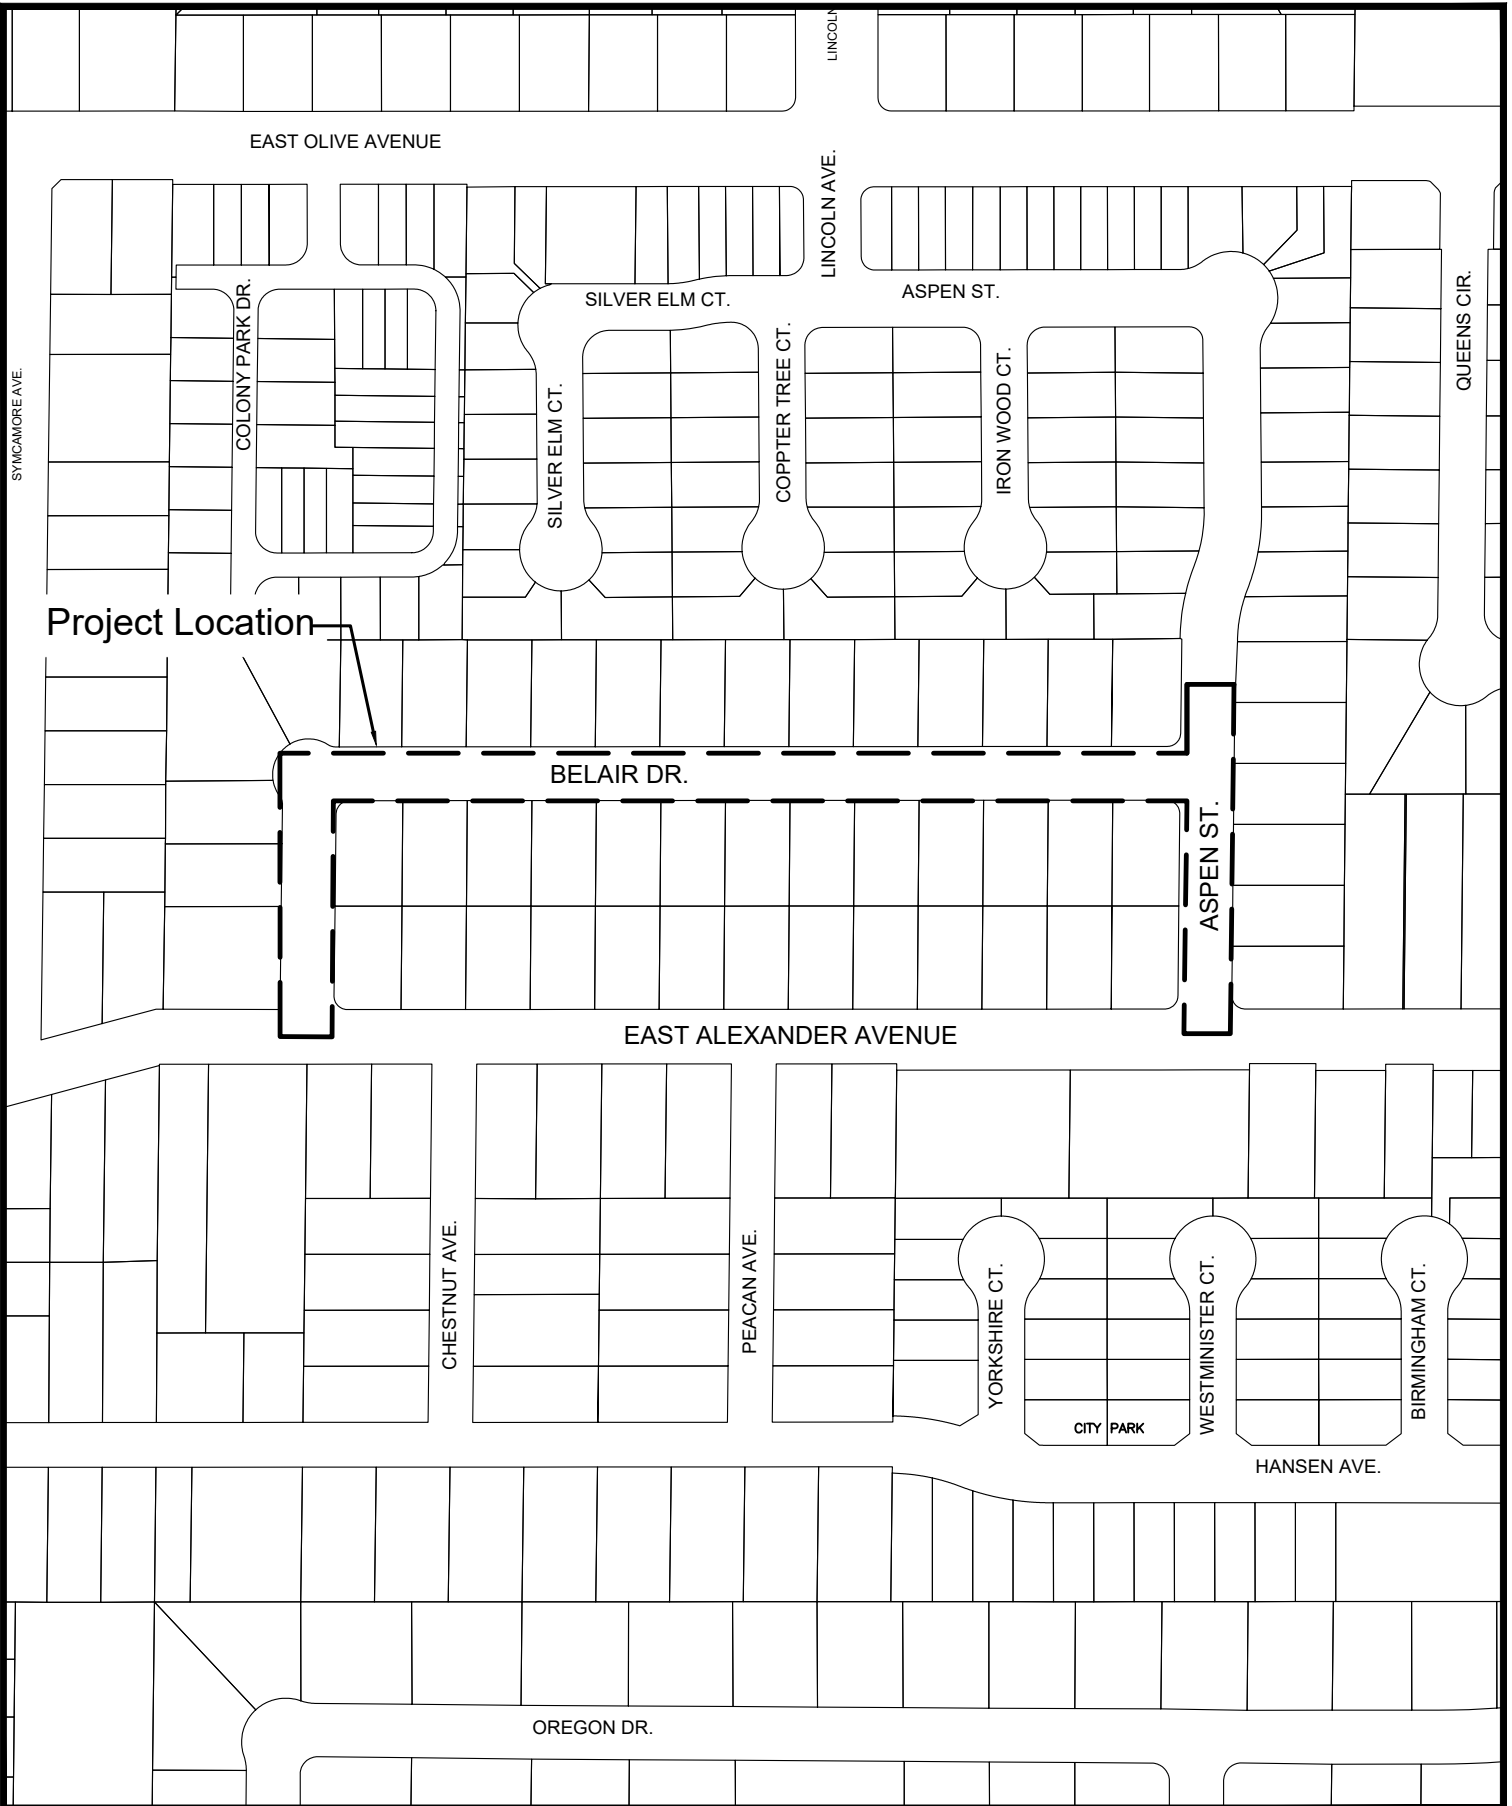

City of Merced
 "Gateway to Yosemite"
 DEVELOPMENT SERVICES
 ENGINEERING PROJECTS AND STANDARDS
 678 W. 18th Street (209) 385-6846

PROJECT NO. CP220033
BEL AIR SEWER LINE

DR. BY:	V.Mendoza
DATE:	3/8/2022
CH. BY:	
DATE:	
File No.	

ATTACHMENT # 3