




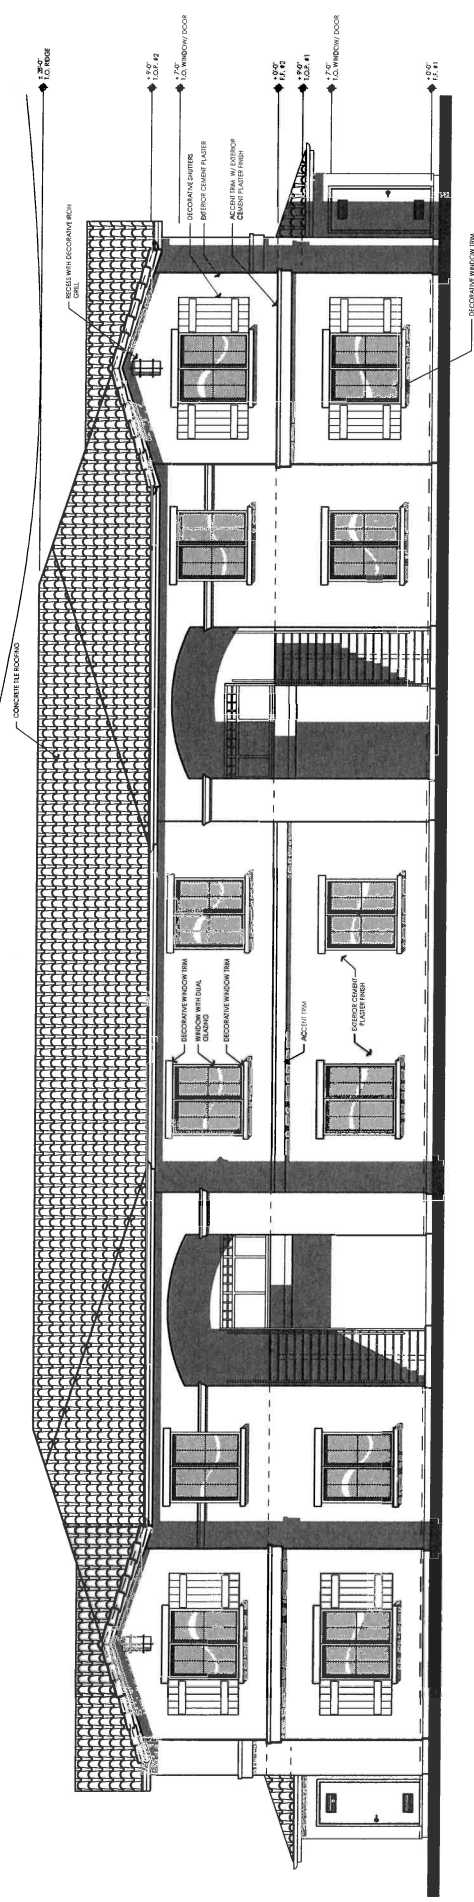


BUILDING A - EXTERIOR ELEVATION - FRONT
SCALE: 1/8" = 1'-0"

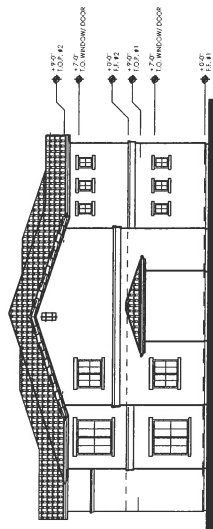

BUILDING A - EXTERIOR ELEVATION - LEFT SIDE
SCALE: 1/8" = 1'-0"

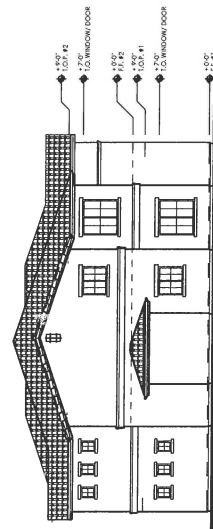

BUILDING A - EXTERIOR ELEVATION - RIGHT SIDE
SCALE: 1/8" = 1'-0"

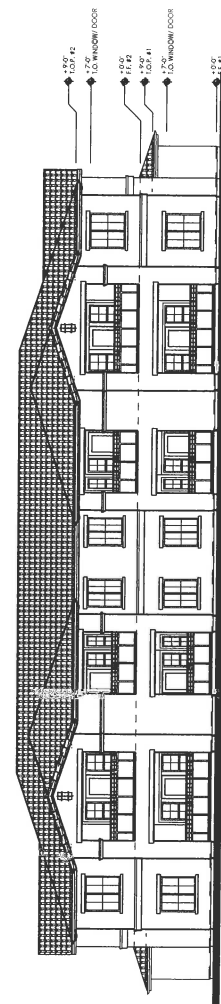


BUILDING A - EXTERIOR ELEVATION - REAR
SCALE: 1/8" = 1'-0"

PROPOSED NEW
DEVELOPMENT:
**PACIFIC
APARTMENTS**
Pacific Drive
Merced, CA.


PLANNING
ARCHITECTURE
api
ARCHITECTURE PLUS INC.
4335 N. NORTH STAR WAY
MODESTO, CA 95356
PH. 209.577.4661
FX. 209.577.0213
www.apiparc.com

ARCHITECTURE PLUS INC.
4335-B NORTH STAR WAY
MODESTO, CA 95356
ph. 209.577.4661
fx. 209.577.0213
www.aplarc.com




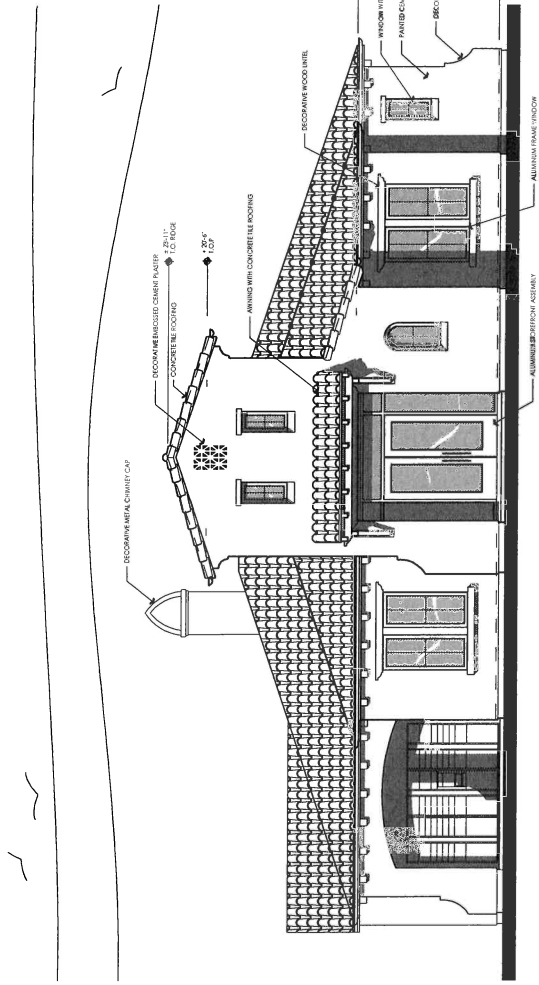


NORTH ELEVATION
SCALE: 1/4" = 1'-0"

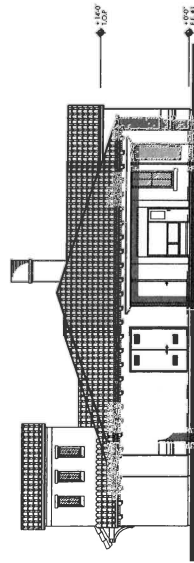

EAST ELEVATION
SCALE: 1/4" = 1'-0"

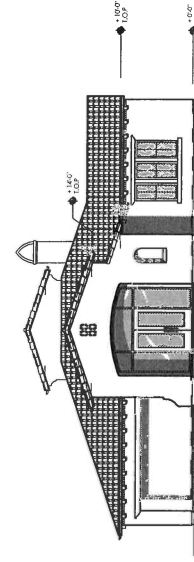

SOUTH ELEVATION
SCALE: 1/4" = 1'-0"

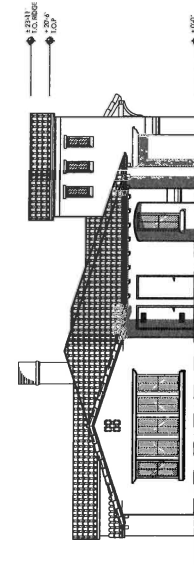

WEST ELEVATION
SCALE: 1/4" = 1'-0"

**PROPOSED NEW
DEVELOPMENT:
PACIFIC
APARTMENTS**
Pacific Drive
Merced, CA.

PLANNING
ARCHITECTURE

api

ARCHITECTURE PLUS, INC.
4335-B NORTH STAR WAY
MODOSTO, CA 95356
PH. 209.577.4661
FX. 209.577.0213
www.apiparc.com